


Seeding
End
Width Sp. Yd

186
277

LAKE COUNTY
LAK-I- 6.97

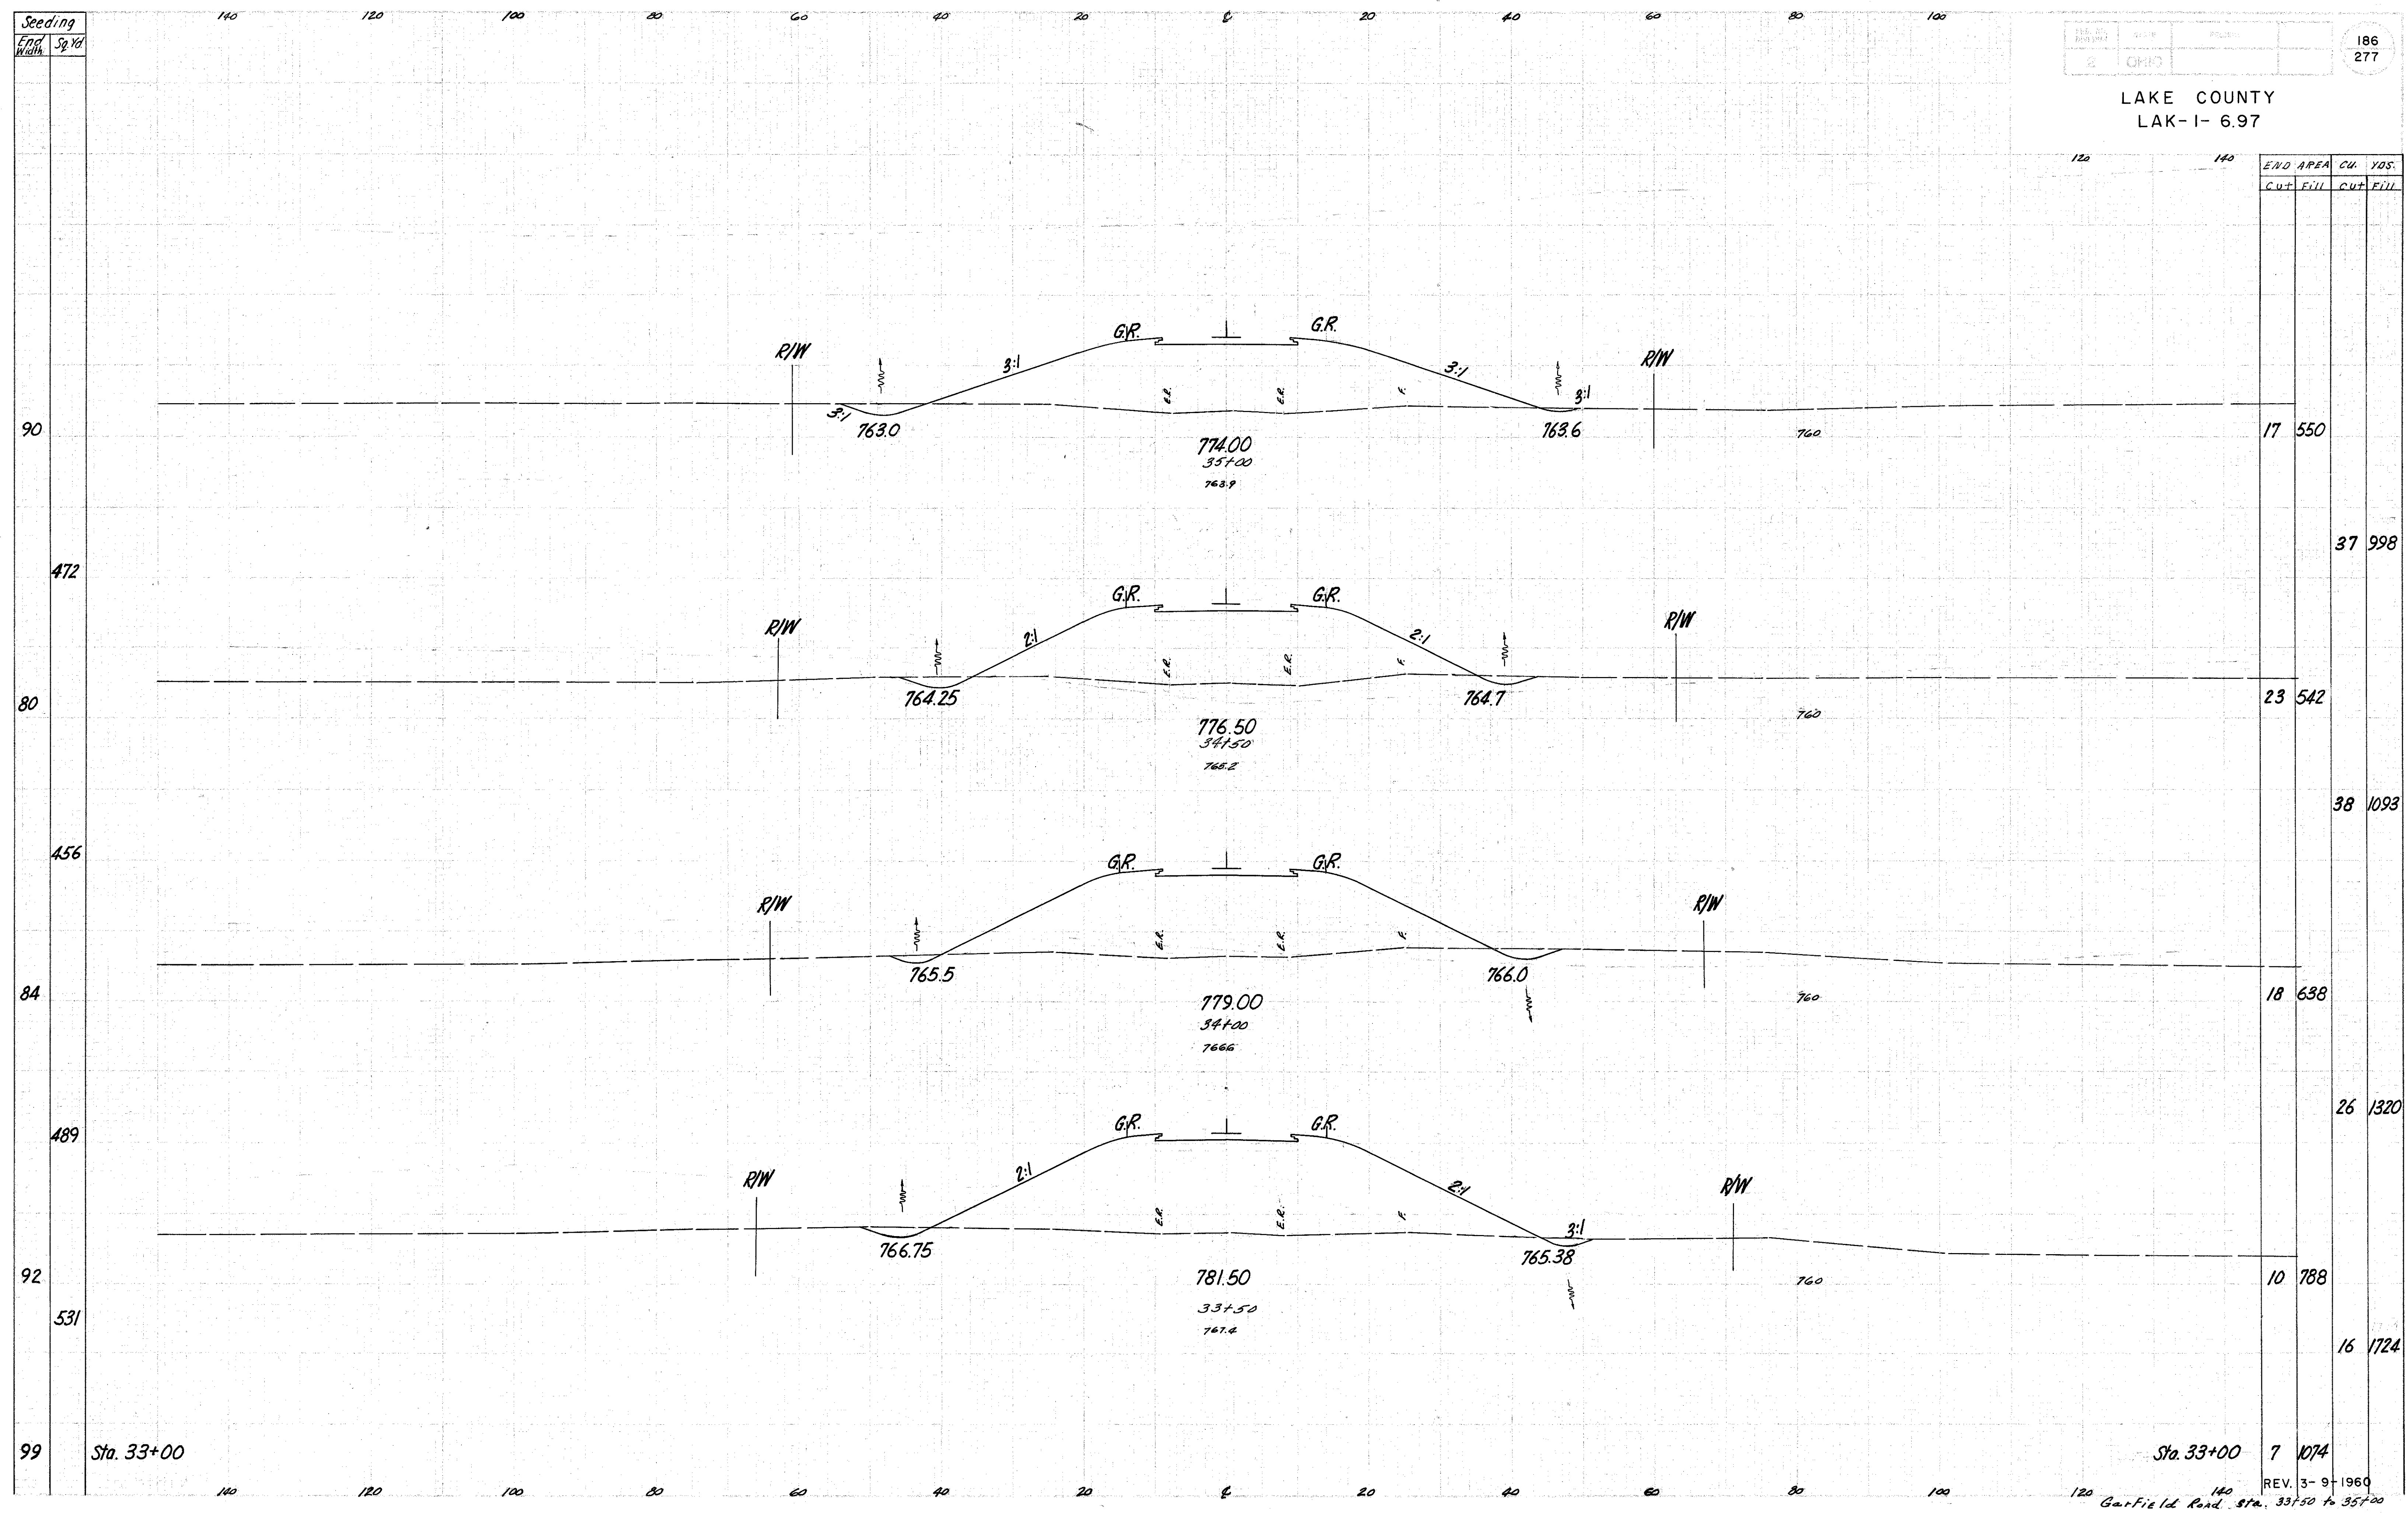

Sta. 33+00 7 1074

REV. 3-9-1960

Garfield Road Sta. 33+50 to 35+00