


Seeding
End Width Sp. Yd

49
297
58
389
82
483
92
506
90

LAKE COUNTY
LAK-1- 6.97

END AREA	CU	YDS.	
CUT	FILL	CUT	FILL

Drive Lt Sta 36+95

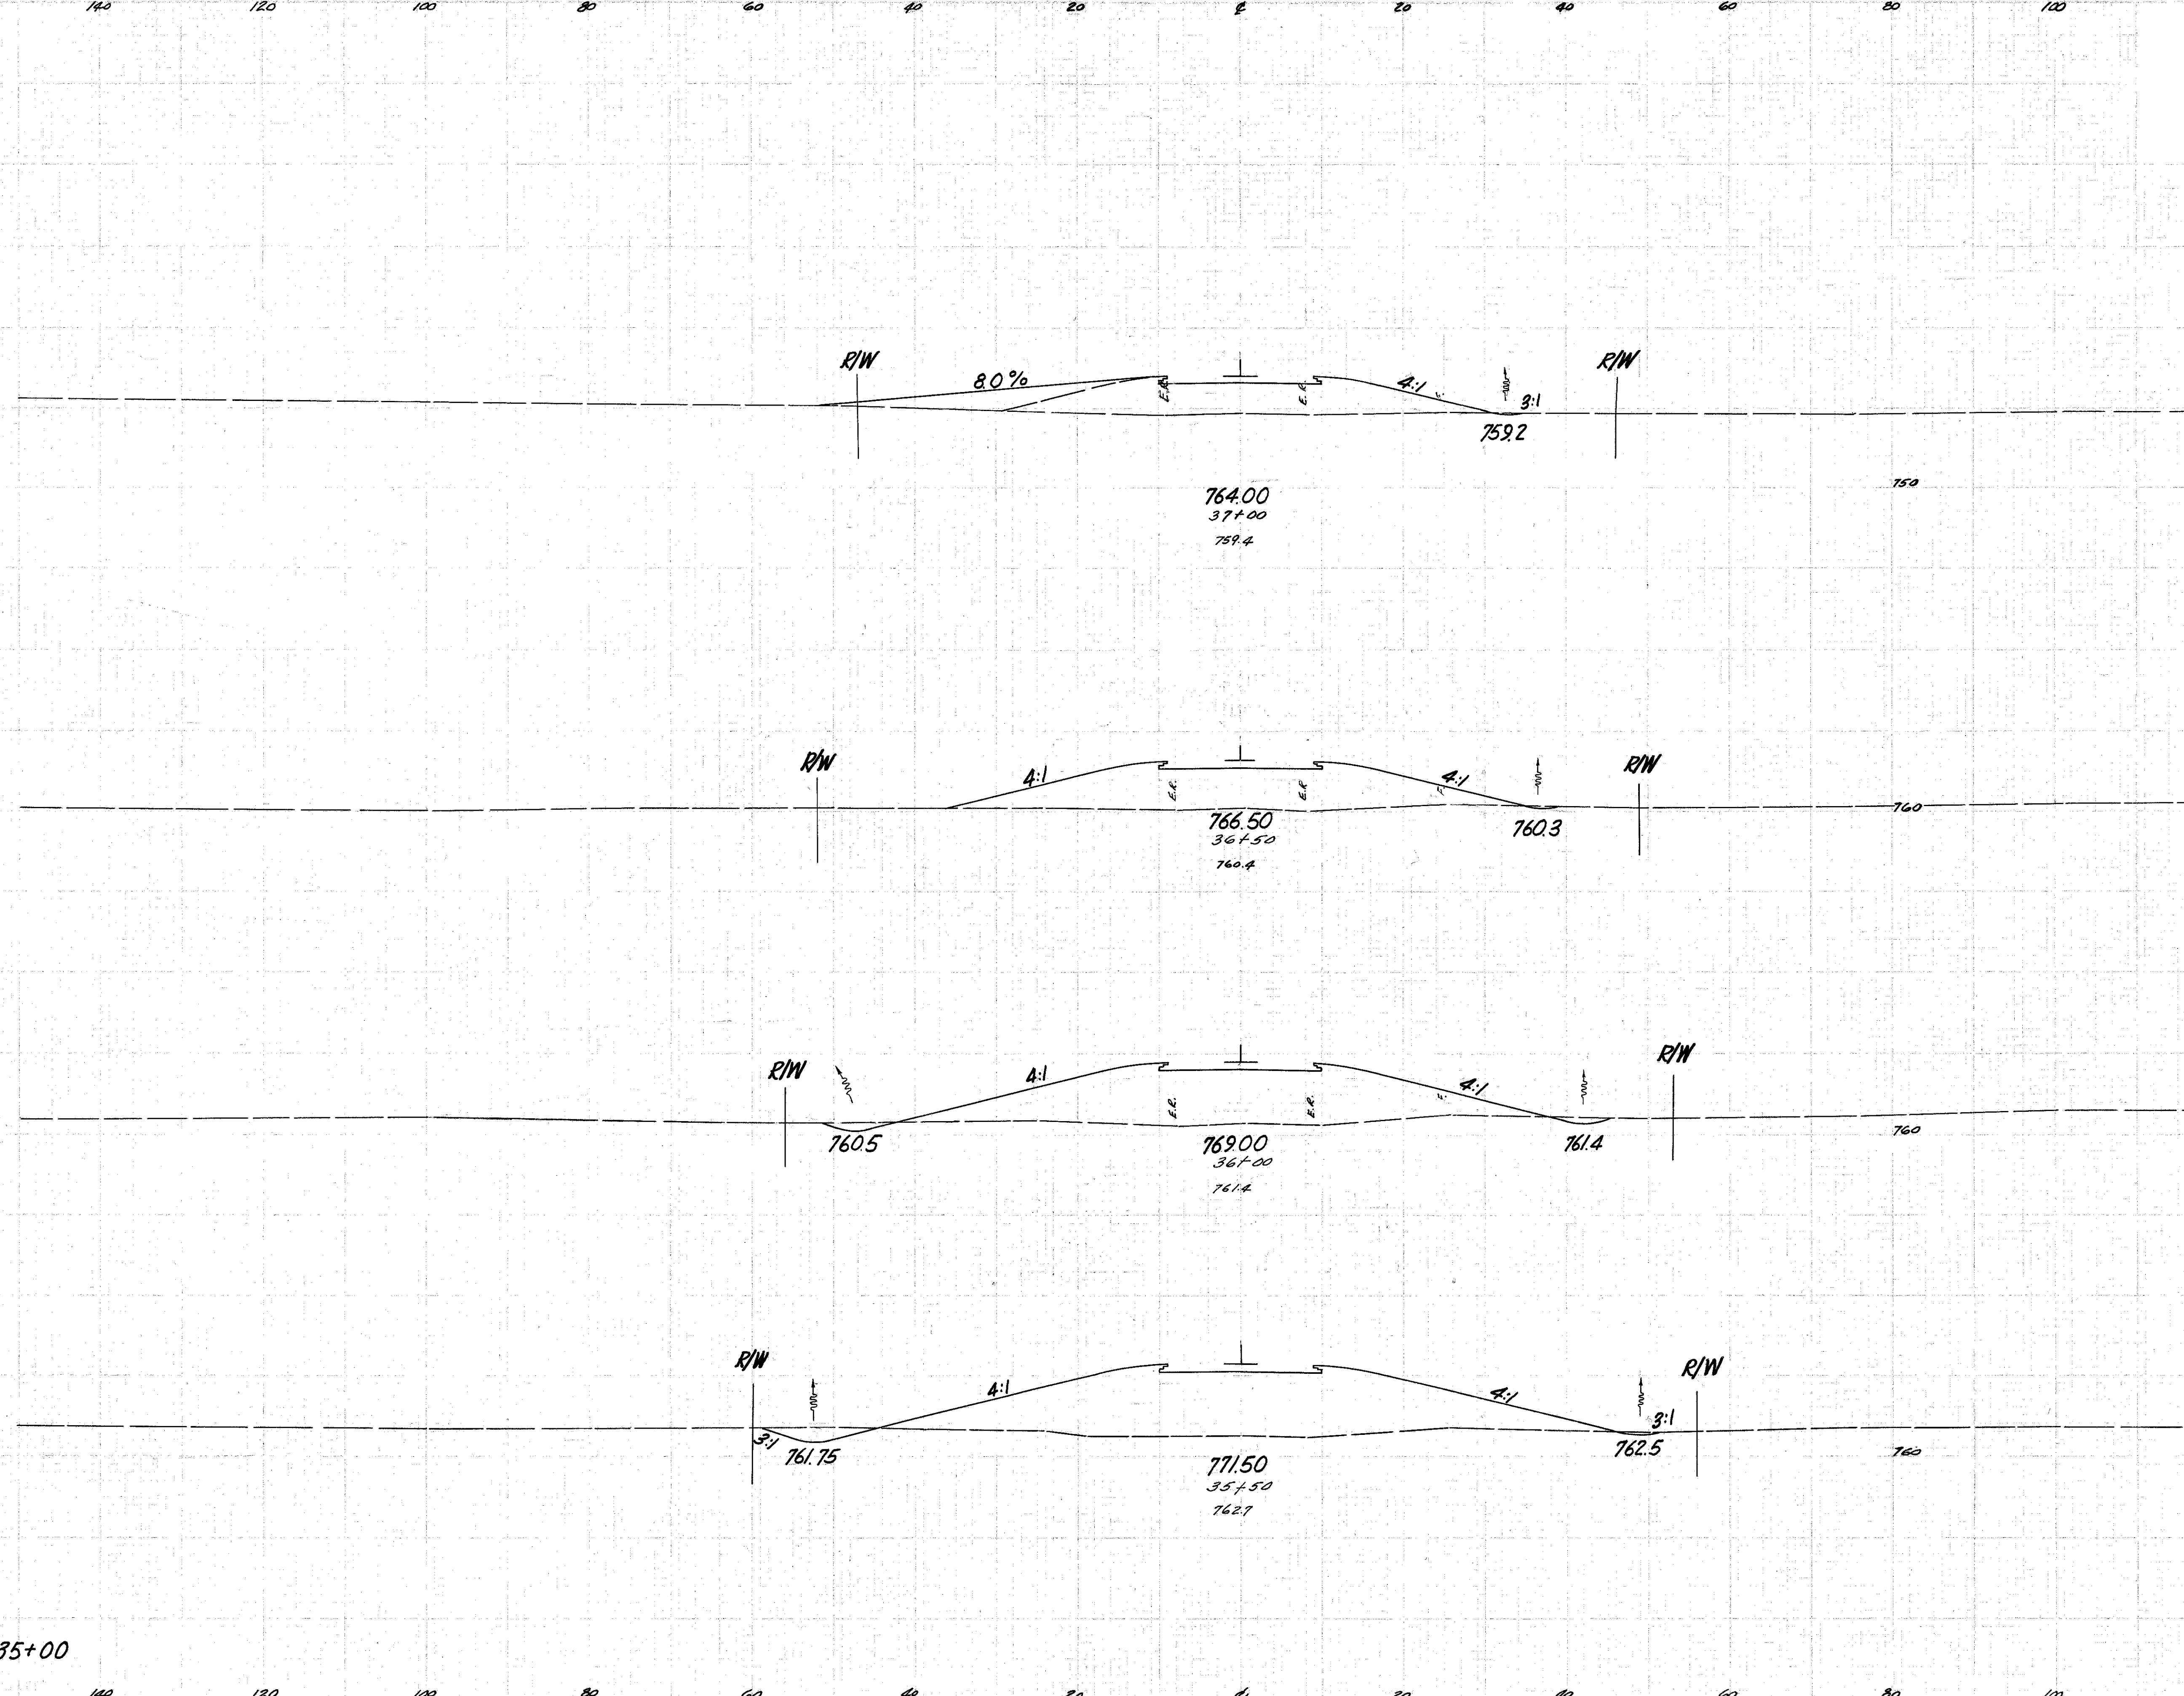

END AREA	CU	YDS.	
CUT	FILL	CUT	FILL
1	179	38	
2	265	3	389
12	366	13	562
16	474	26	778
17	550	31	935

Sta. 35+00

Sta. 35+00