


REF. NO.	STATION	SIDE	L-10 SODDING FOR SPECIAL BERM & SLOPE PROTECT.	
			FROM	TO
1-D	25+00	LT.	50	
2-D	25+00	RT.	42	
3-D	27+50	LT.	30	20
4-D	27+89	RT.		35
5-D	32+14	LT.		60
6-D	32+19	RT.		60
7-D	32+00	LT.	133	
8-D	32+50	RT.	116	

REF. NO.	STATION	SIDE	I-15 GUARD RAIL STEEL BEAM STD. TYPE (SHALLOW)	
			FROM	TO
1-R	27+20 ±	LT.		62.5
2-R	27+28 ±	RT.		62.5
3-R	32+10 ±	LT.		287.5
4-R	32+16 ±	RT.		287.5
			<b>TOTAL</b>	<b>700</b>

REF. NO.	STATION	SIDE	B-35 ASPH. CONC. LEVELING COURSE	B-35 ASPH. CONC. BASE COURSE	B-19 AGGR. BASE COURSE	I-7 REINF. CONC. APPR. SLAB (+13")	I-22 SUB-BASE	T-35 ASPH. SURFACE COURSE	T-30 BIT. PRIME COAT	E-1 COMP. SUBGR.	I-9 STONE UNDER DRAIN (NO 2)	S-15 TEMPORARY RUNAROUND CLASS "B" PAVT.
			FROM	TO	C.Y.	C.Y.	C.Y.	S.Y.	C.Y.	GAL.	S.Y.	L.F.
1-P	25+00	LT.	19	42	261		206	19	222	555	138	
2-P	27+77.1	LT.				77	13			77		
3-P	31+97.29	LT.				77	13			77		
4-P	32+22.29	LT.	19	42	261		206	19	222	555	132	
5-P	24+00	RT.						15	140	350		I
6-P	26+50	RT.										I
<b>TOTALS</b>			<b>38</b>	<b>84</b>	<b>571</b>	<b>154</b>	<b>438</b>	<b>53</b>	<b>584</b>	<b>1614</b>	<b>270</b>	<b>I</b>

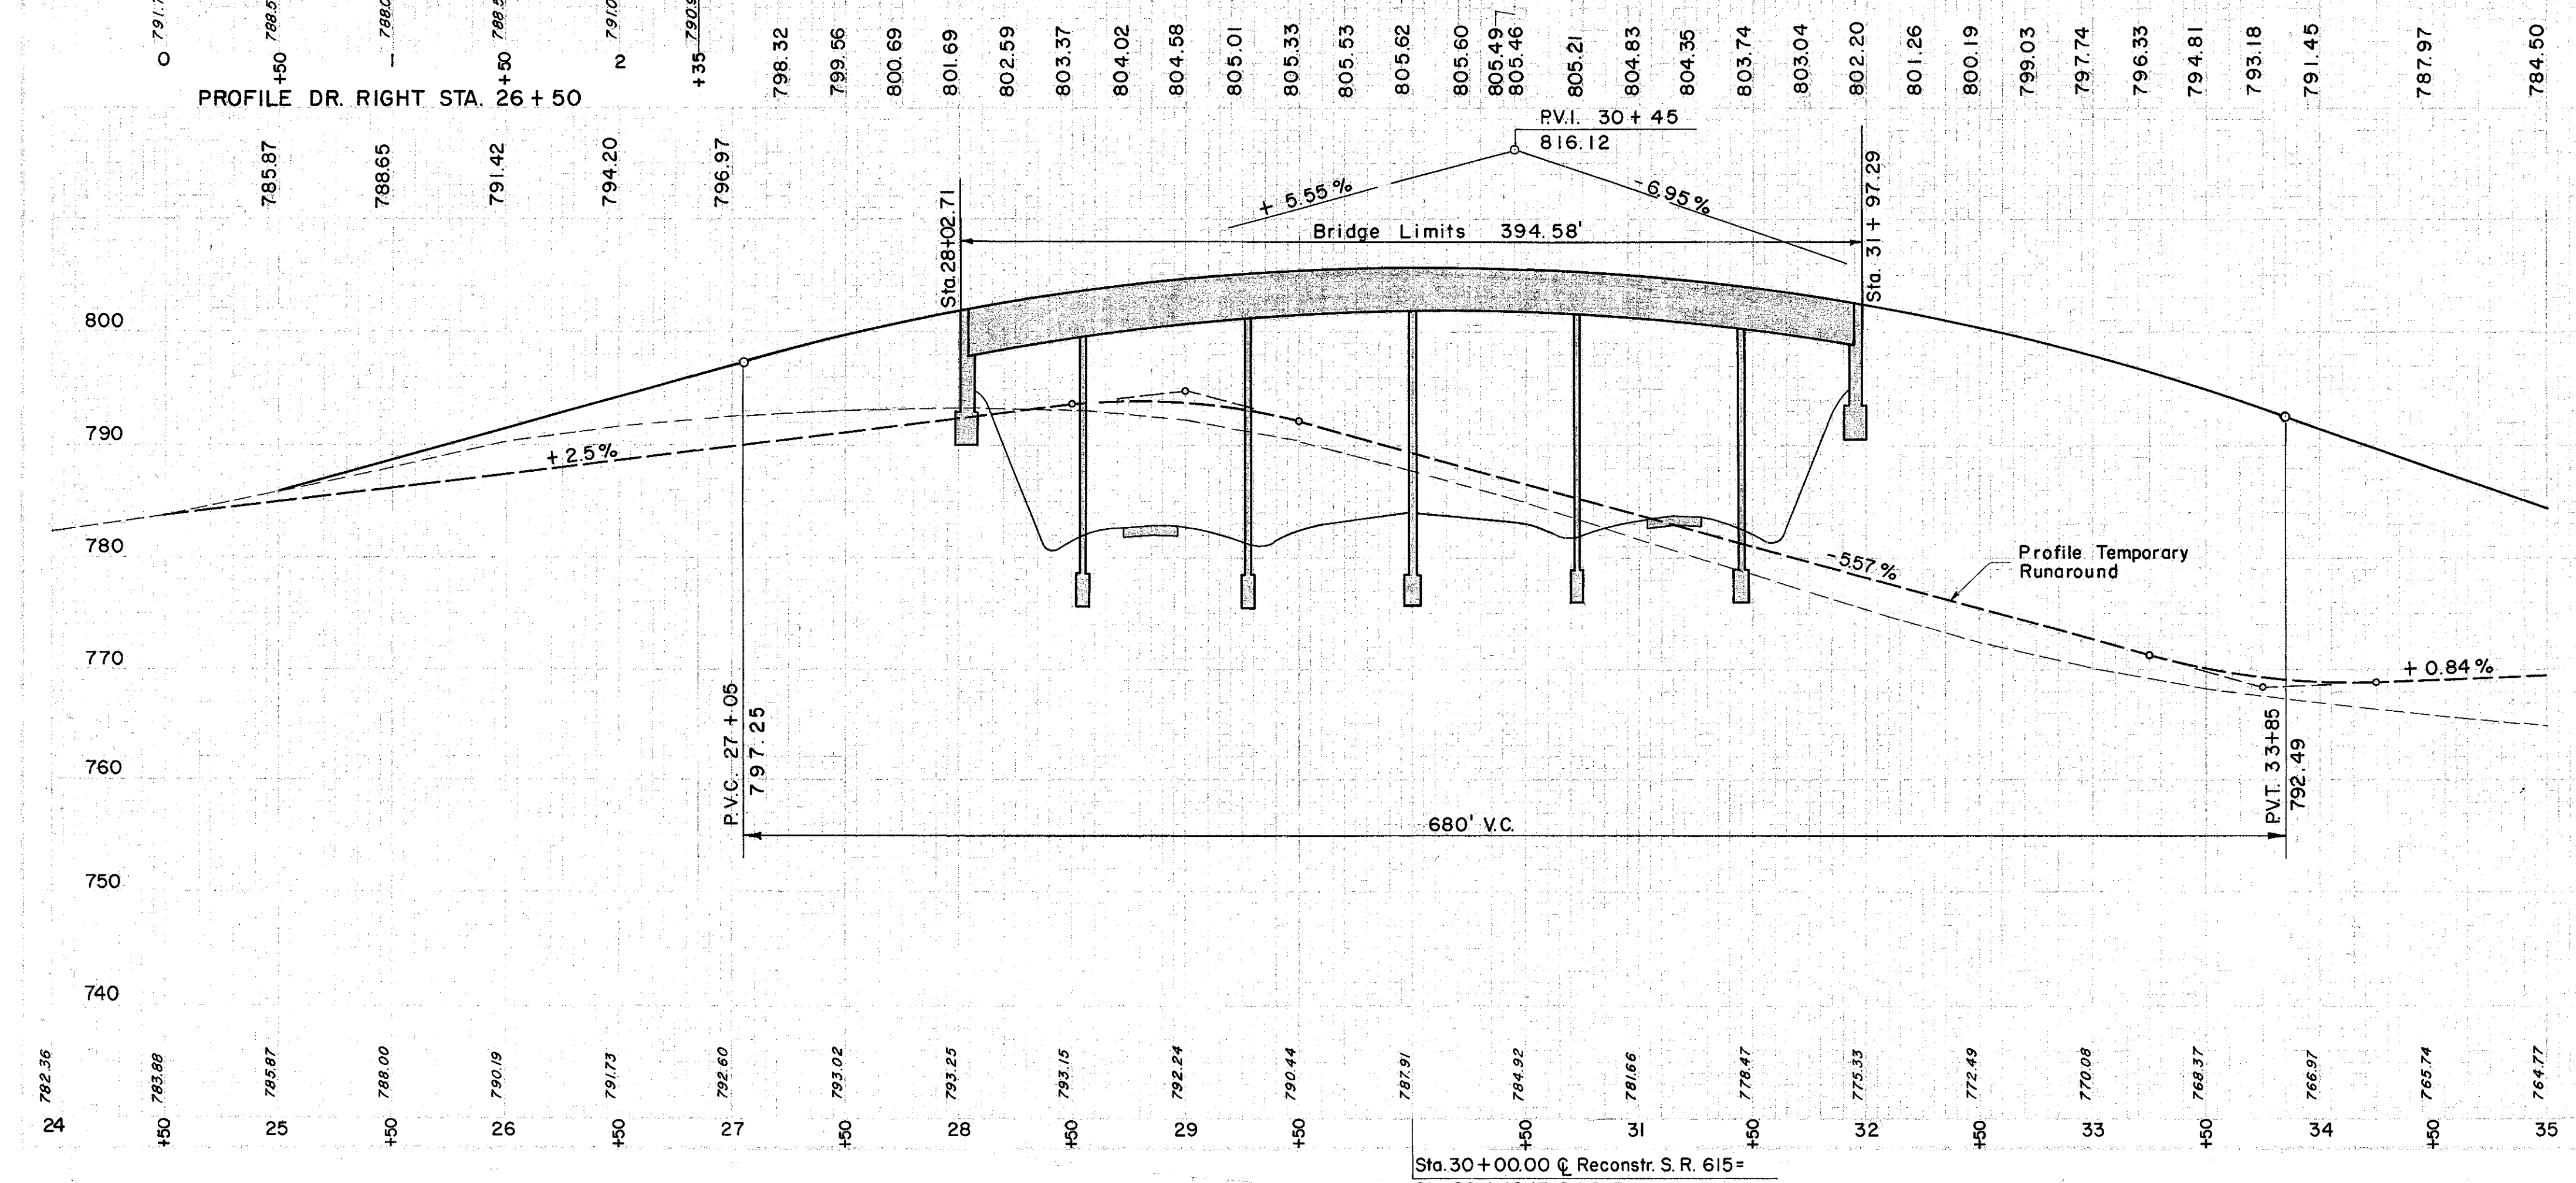

CONCRETE	629 C.Y.
GRAVEL	27,562 C.Y.
ASPHALT	18
PAVEMENT	32,523 C.Y.