


Seeding
End Width
Sp. Yds.

191
277

LAKE COUNTY
LAK-1-6.97

140 120 100 80 60 40 20 0 20 40 60 80 100

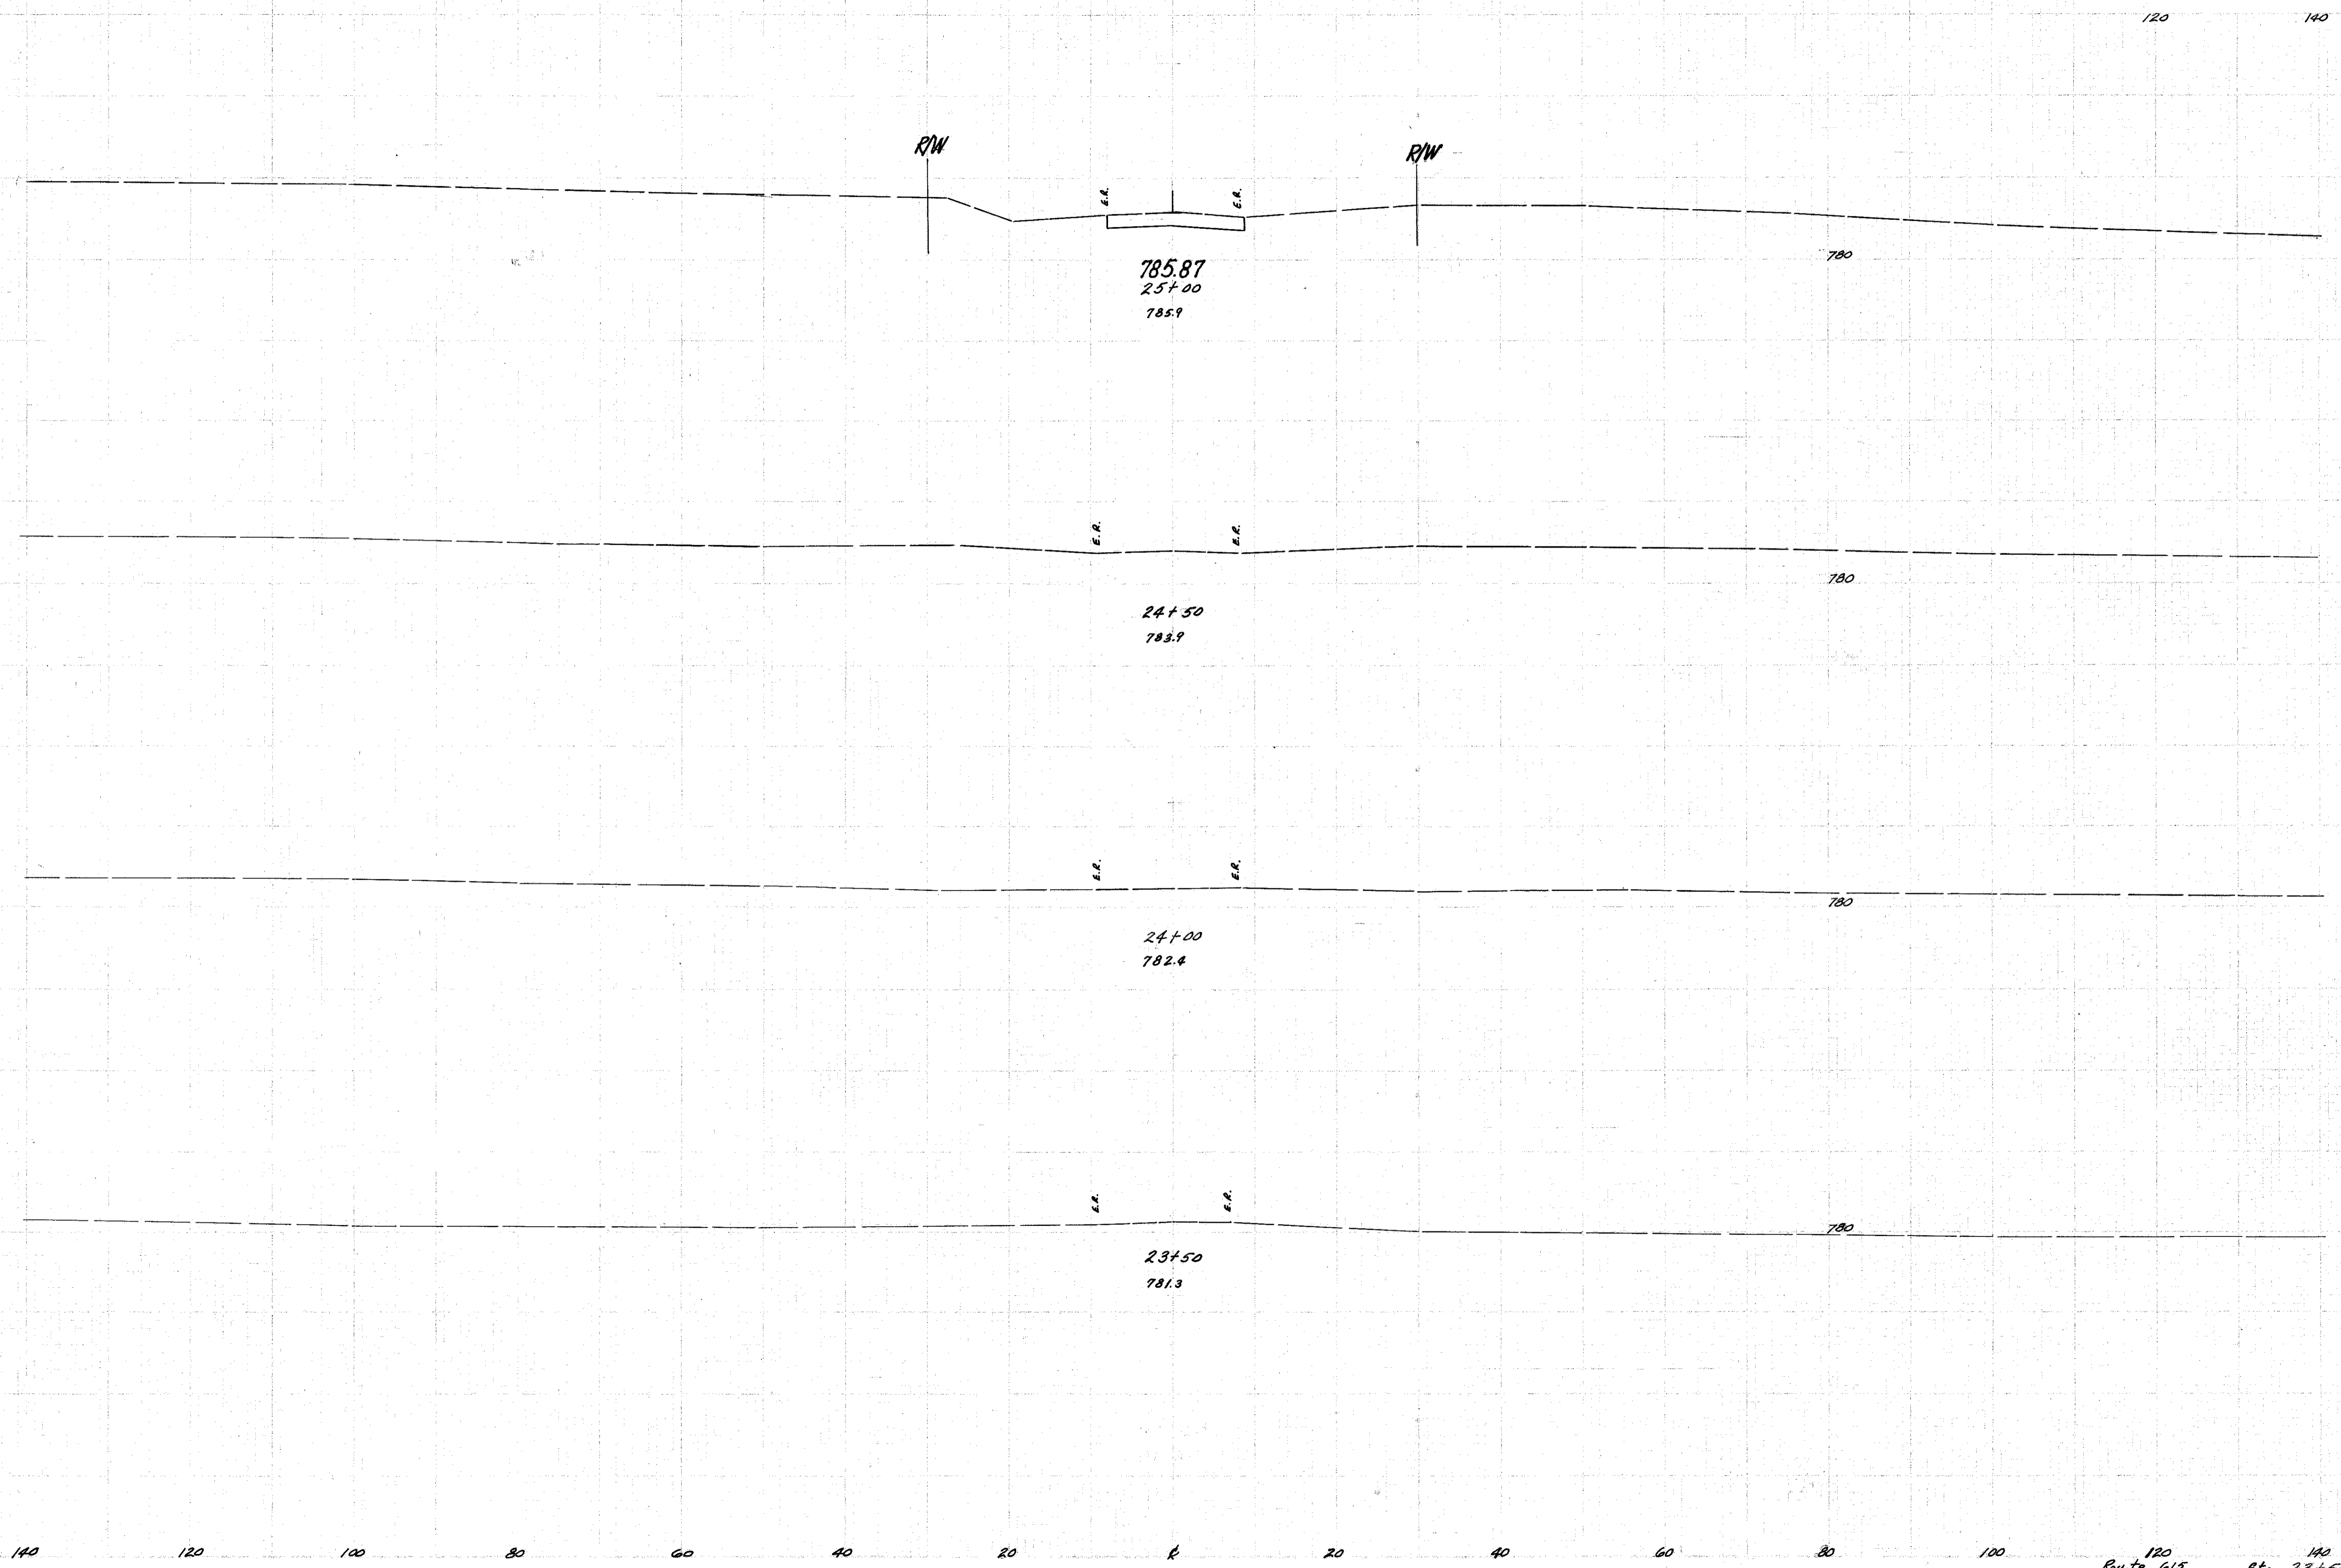

END AREA		CU. YDS.	
CUT	FILL	CUT	FILL
27	0		

140 120 100 80 60 40 20 0 20 40 60 80 100

120
Route 615
140
Sta. 23+50 to 25+00
REV. 3-9-1960