


Seeding
End Width Sp. Yd.

LAKE COUNTY
LAK-1-6.97

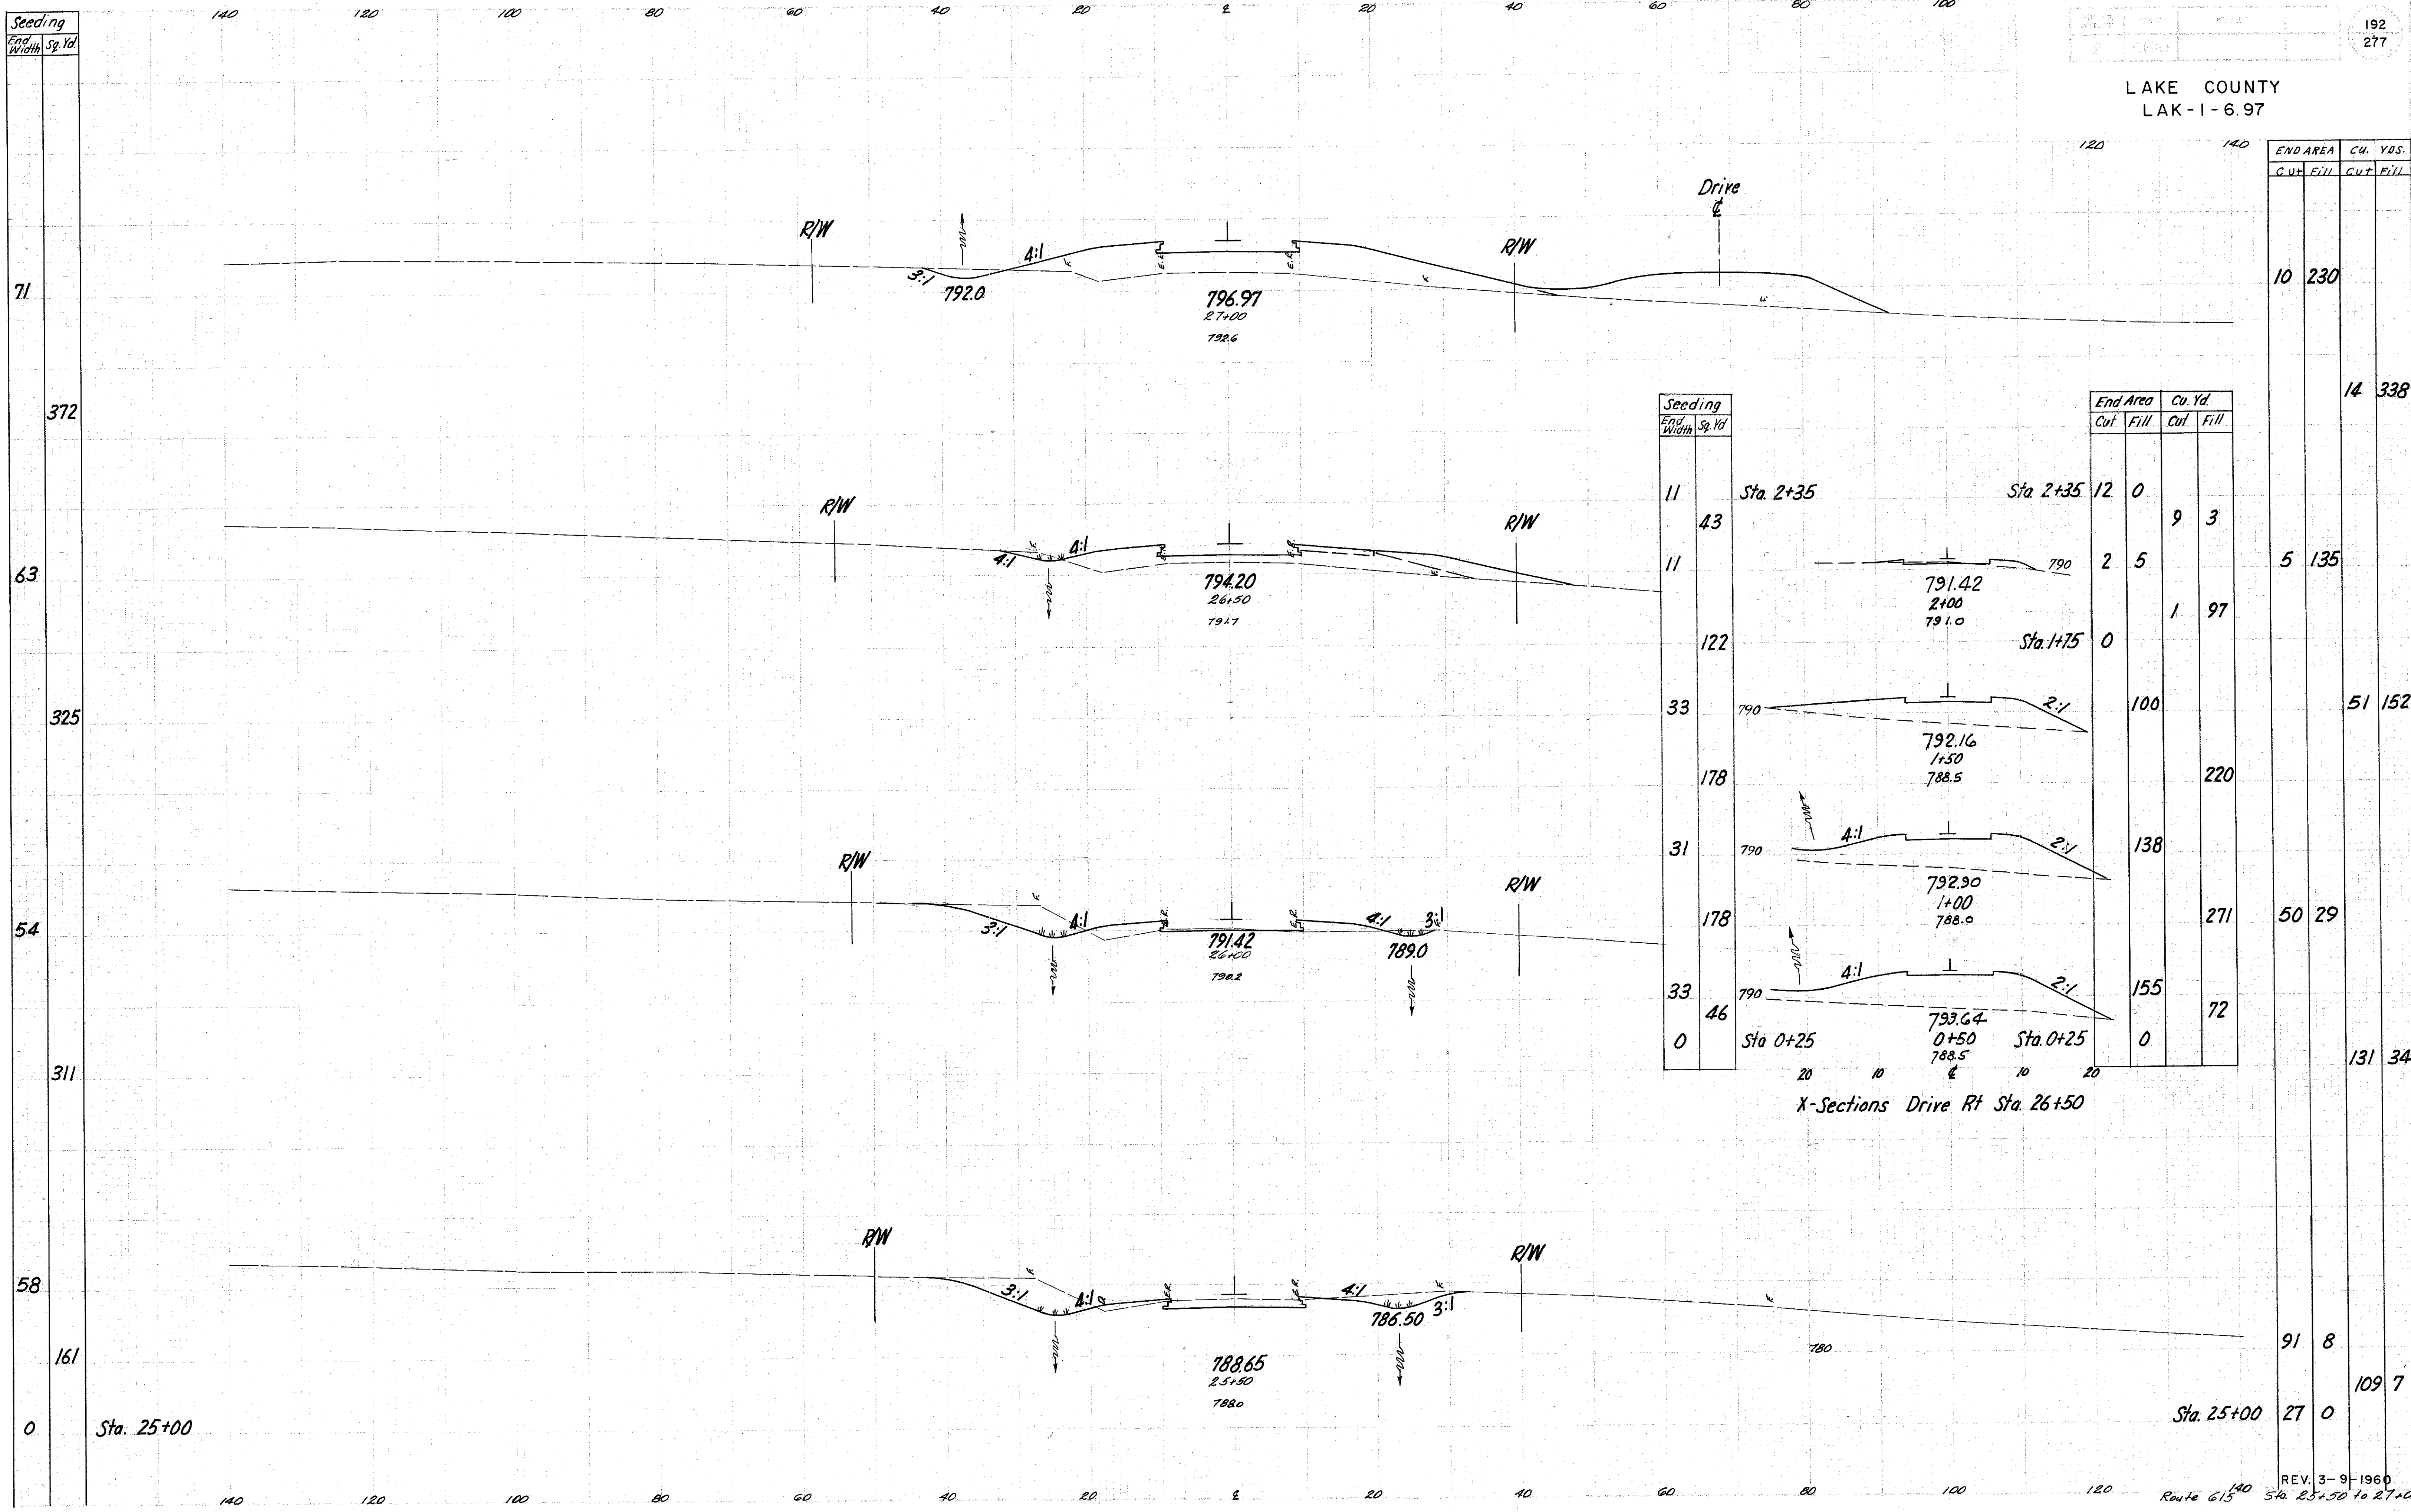

Seeding	
End Width	Sp. Yd.
11	43
11	
122	
33	
178	
31	
178	
33	
0	46

End Area		Cu. Yd.	
Cut	Fill	Cut	Fill
12	0		
		9	3
2	5		
		1	97
0			
		100	
			220
		138	
			271
		155	
			72
0			

END AREA		CU. YDS.	
CUT	FILL	CUT	FILL
10	230		
		14	338
		5	135
			51
			152
		50	29
			131
			34
		91	8
			109
			7
		27	0

X-Sections Drive Rt Sta. 26+50