


Seeding  
End Width  
Sq. Yd.

LAKE COUNTY  
LAK-1-6.97

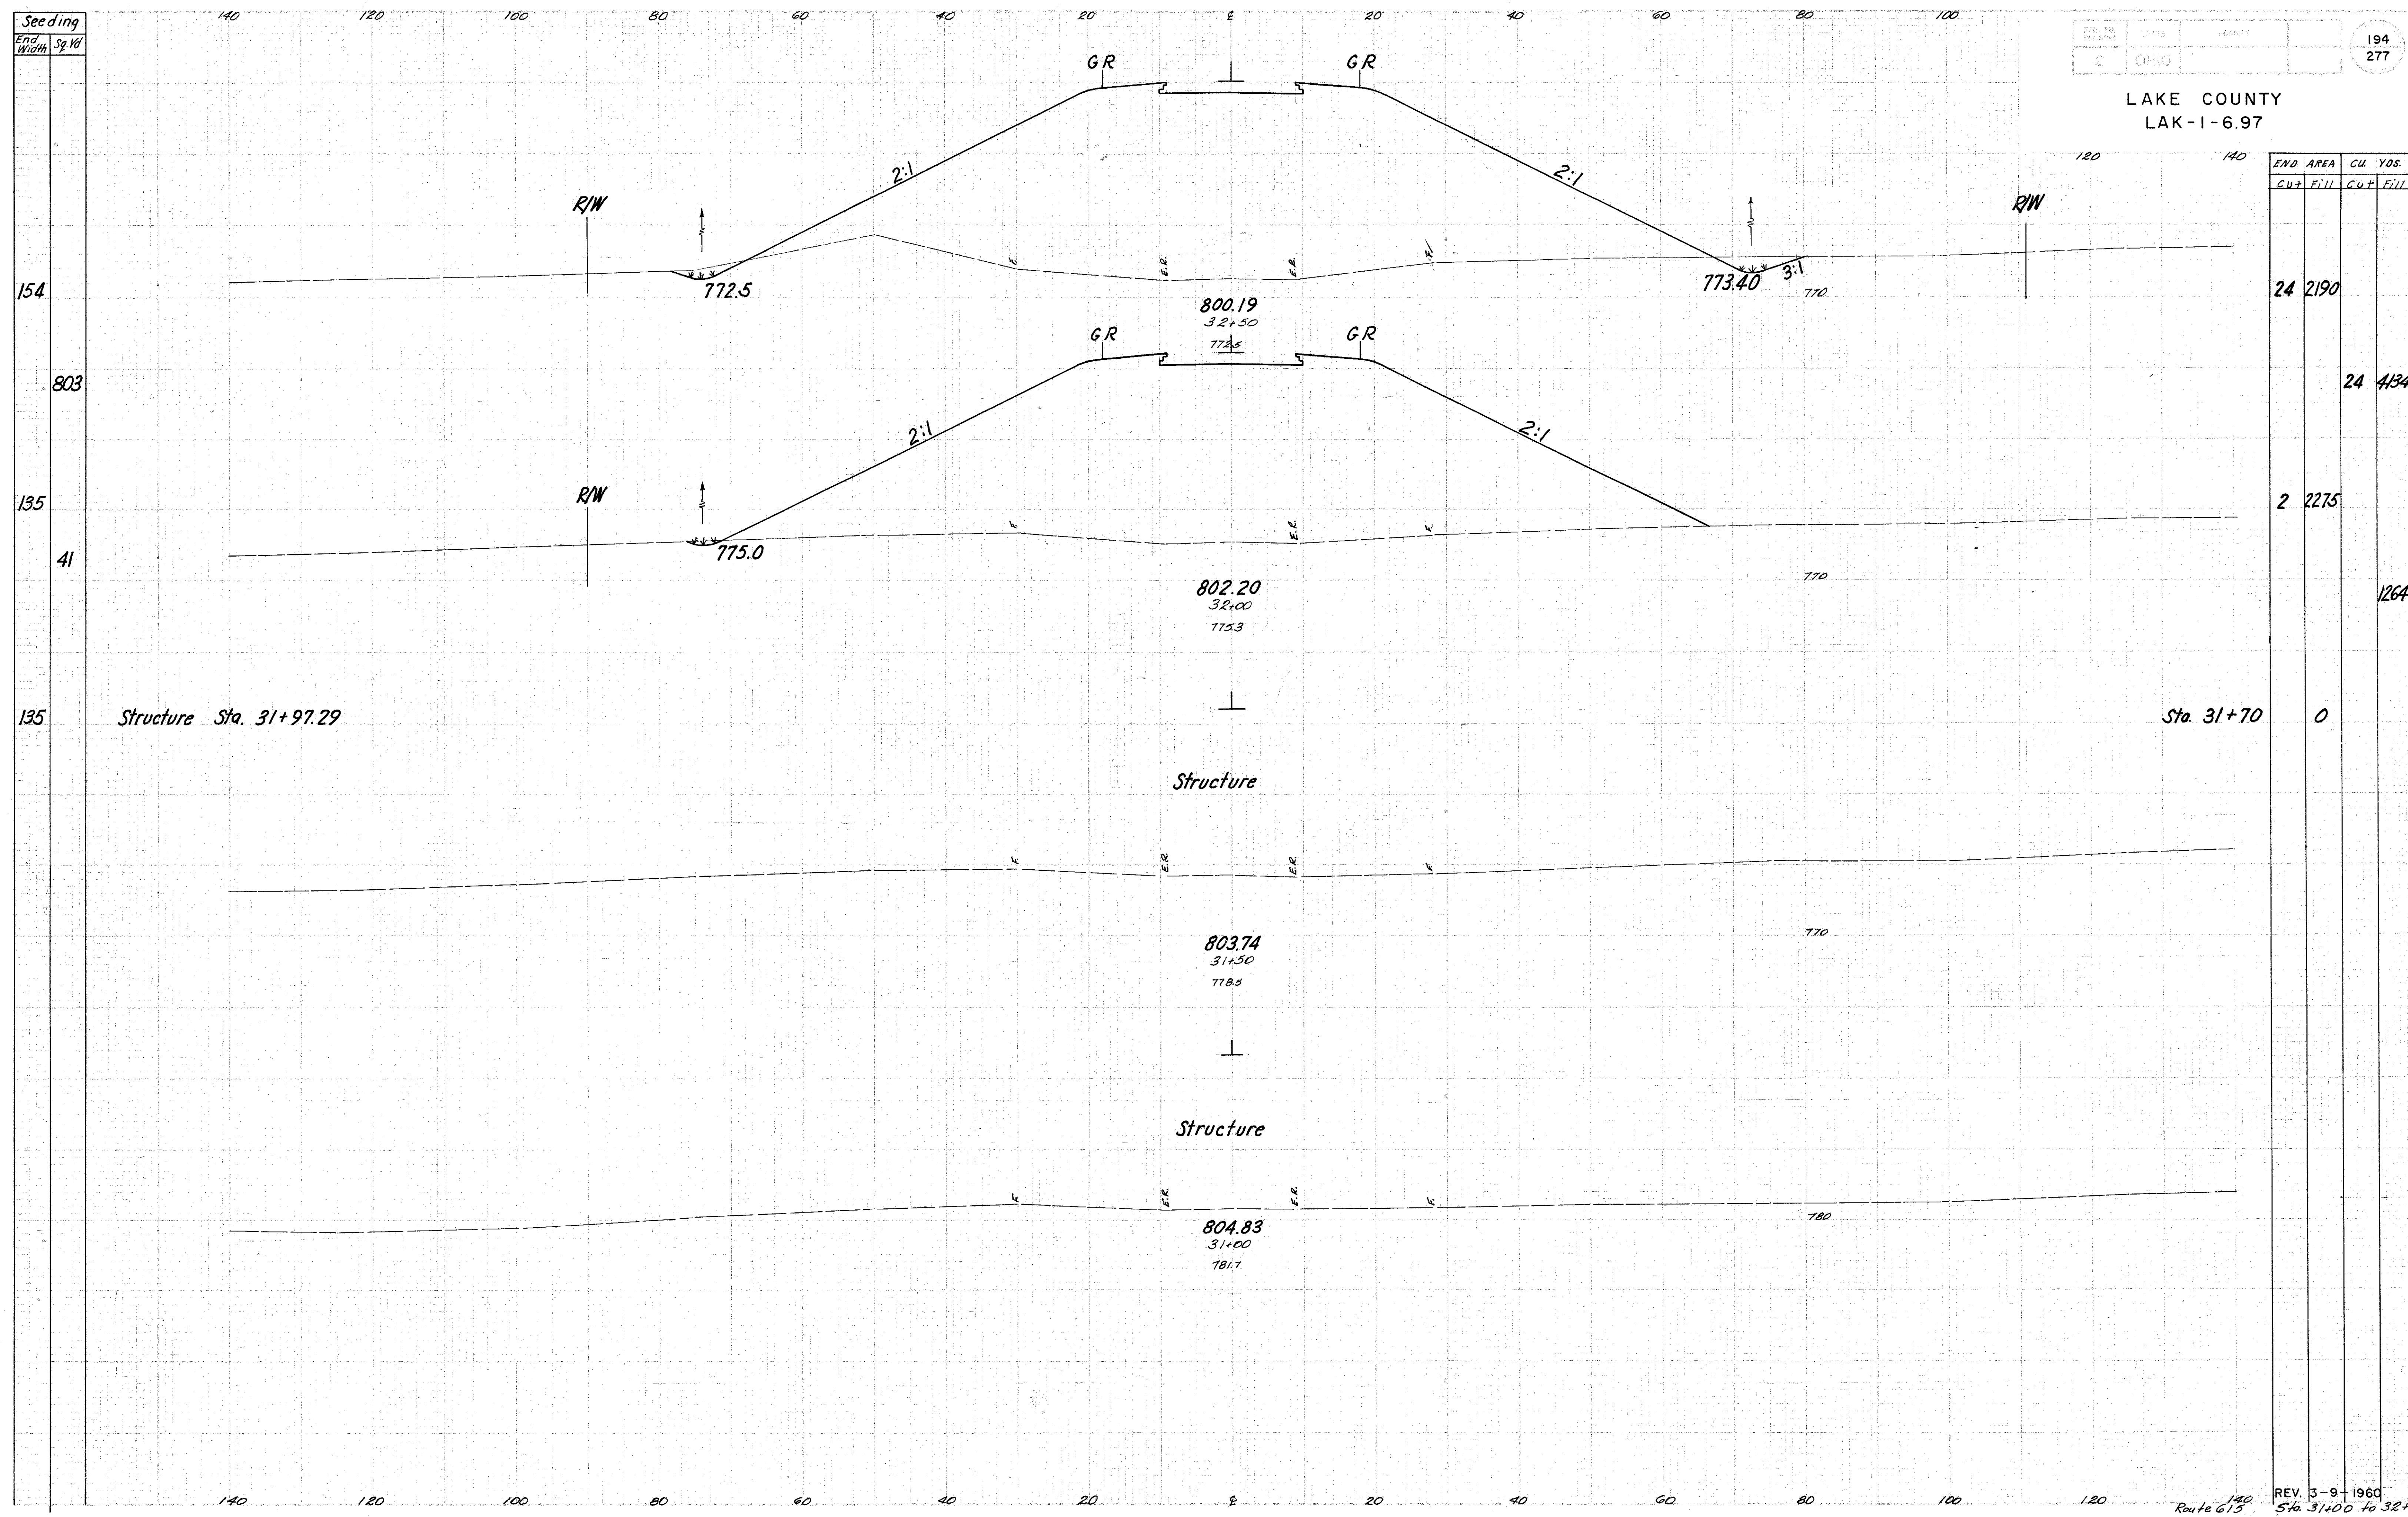

END AREA	CU. YDS.
CUT	FILL
24	2190
	24
2	2275
	1264
	0

Structure Sta. 31+97.29

Sta. 31+70

Structure

Structure