


LAKE COUNTY  
LAK-1-6.97

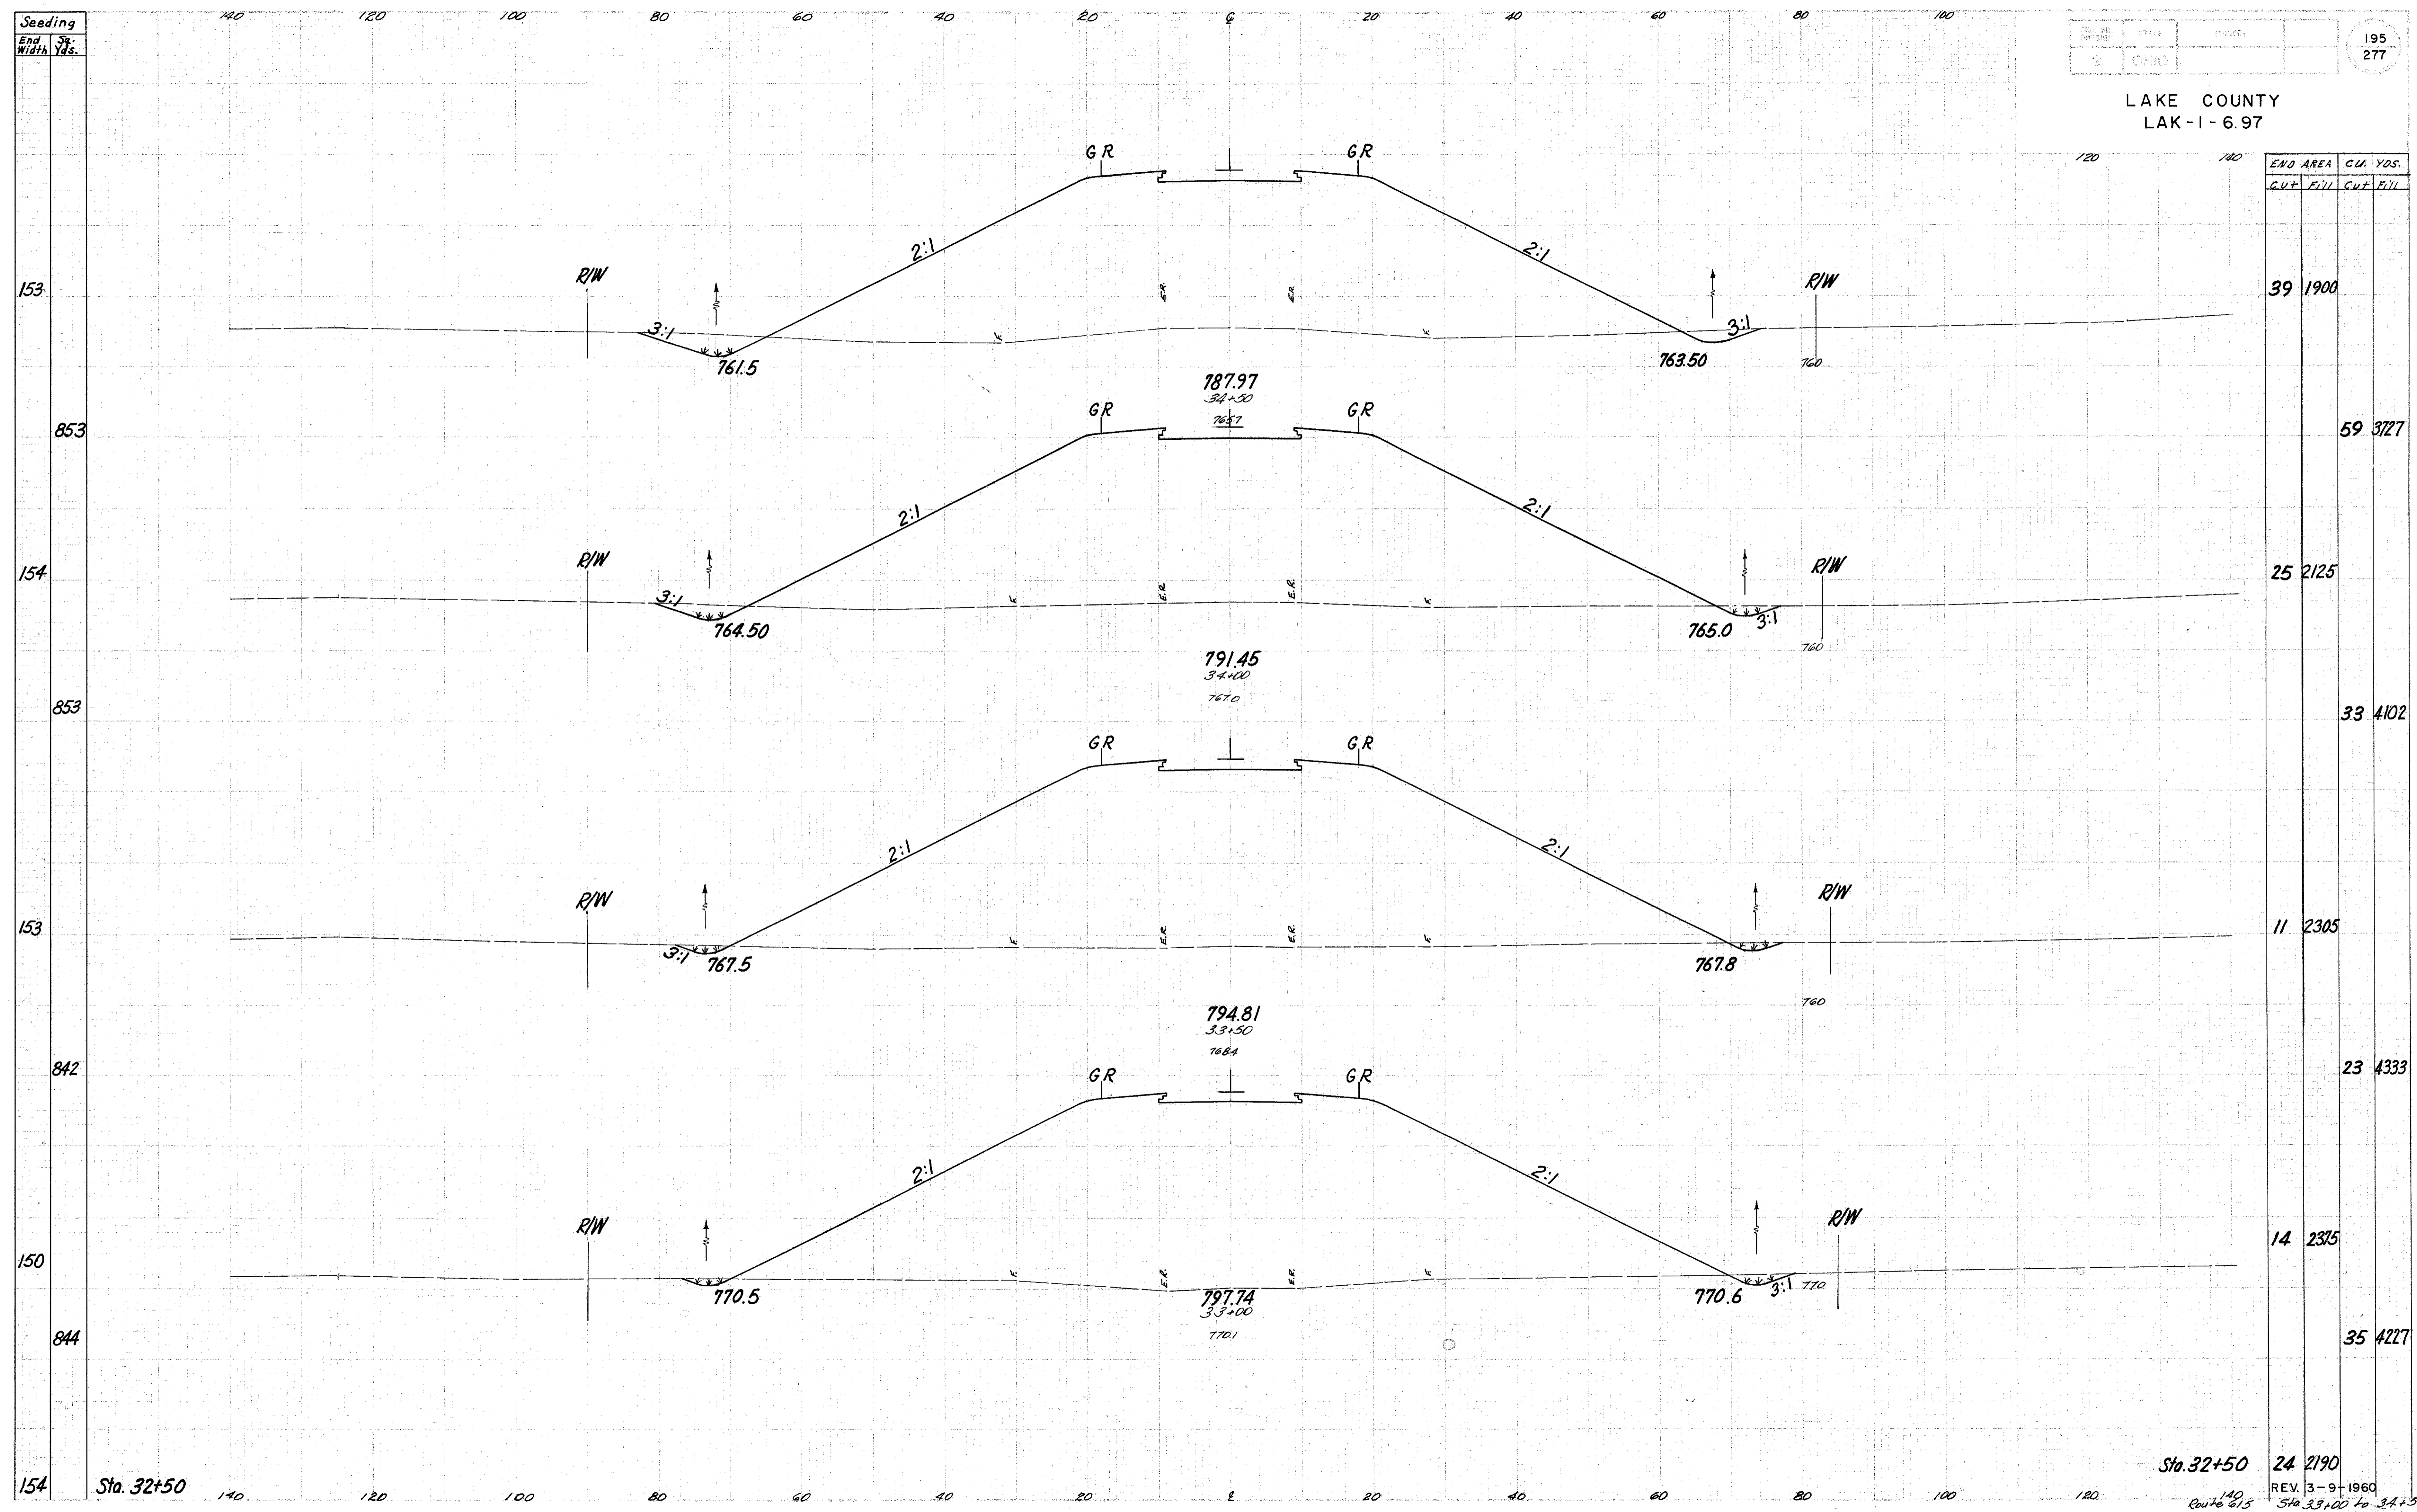

Sta.	END AREA		CU. YDS.	
	CUT	FILL	CUT	FILL
32+50				
33+50				
34+50				
35+50				
24	2190			