


LAKE COUNTY
LAK-1-6.97

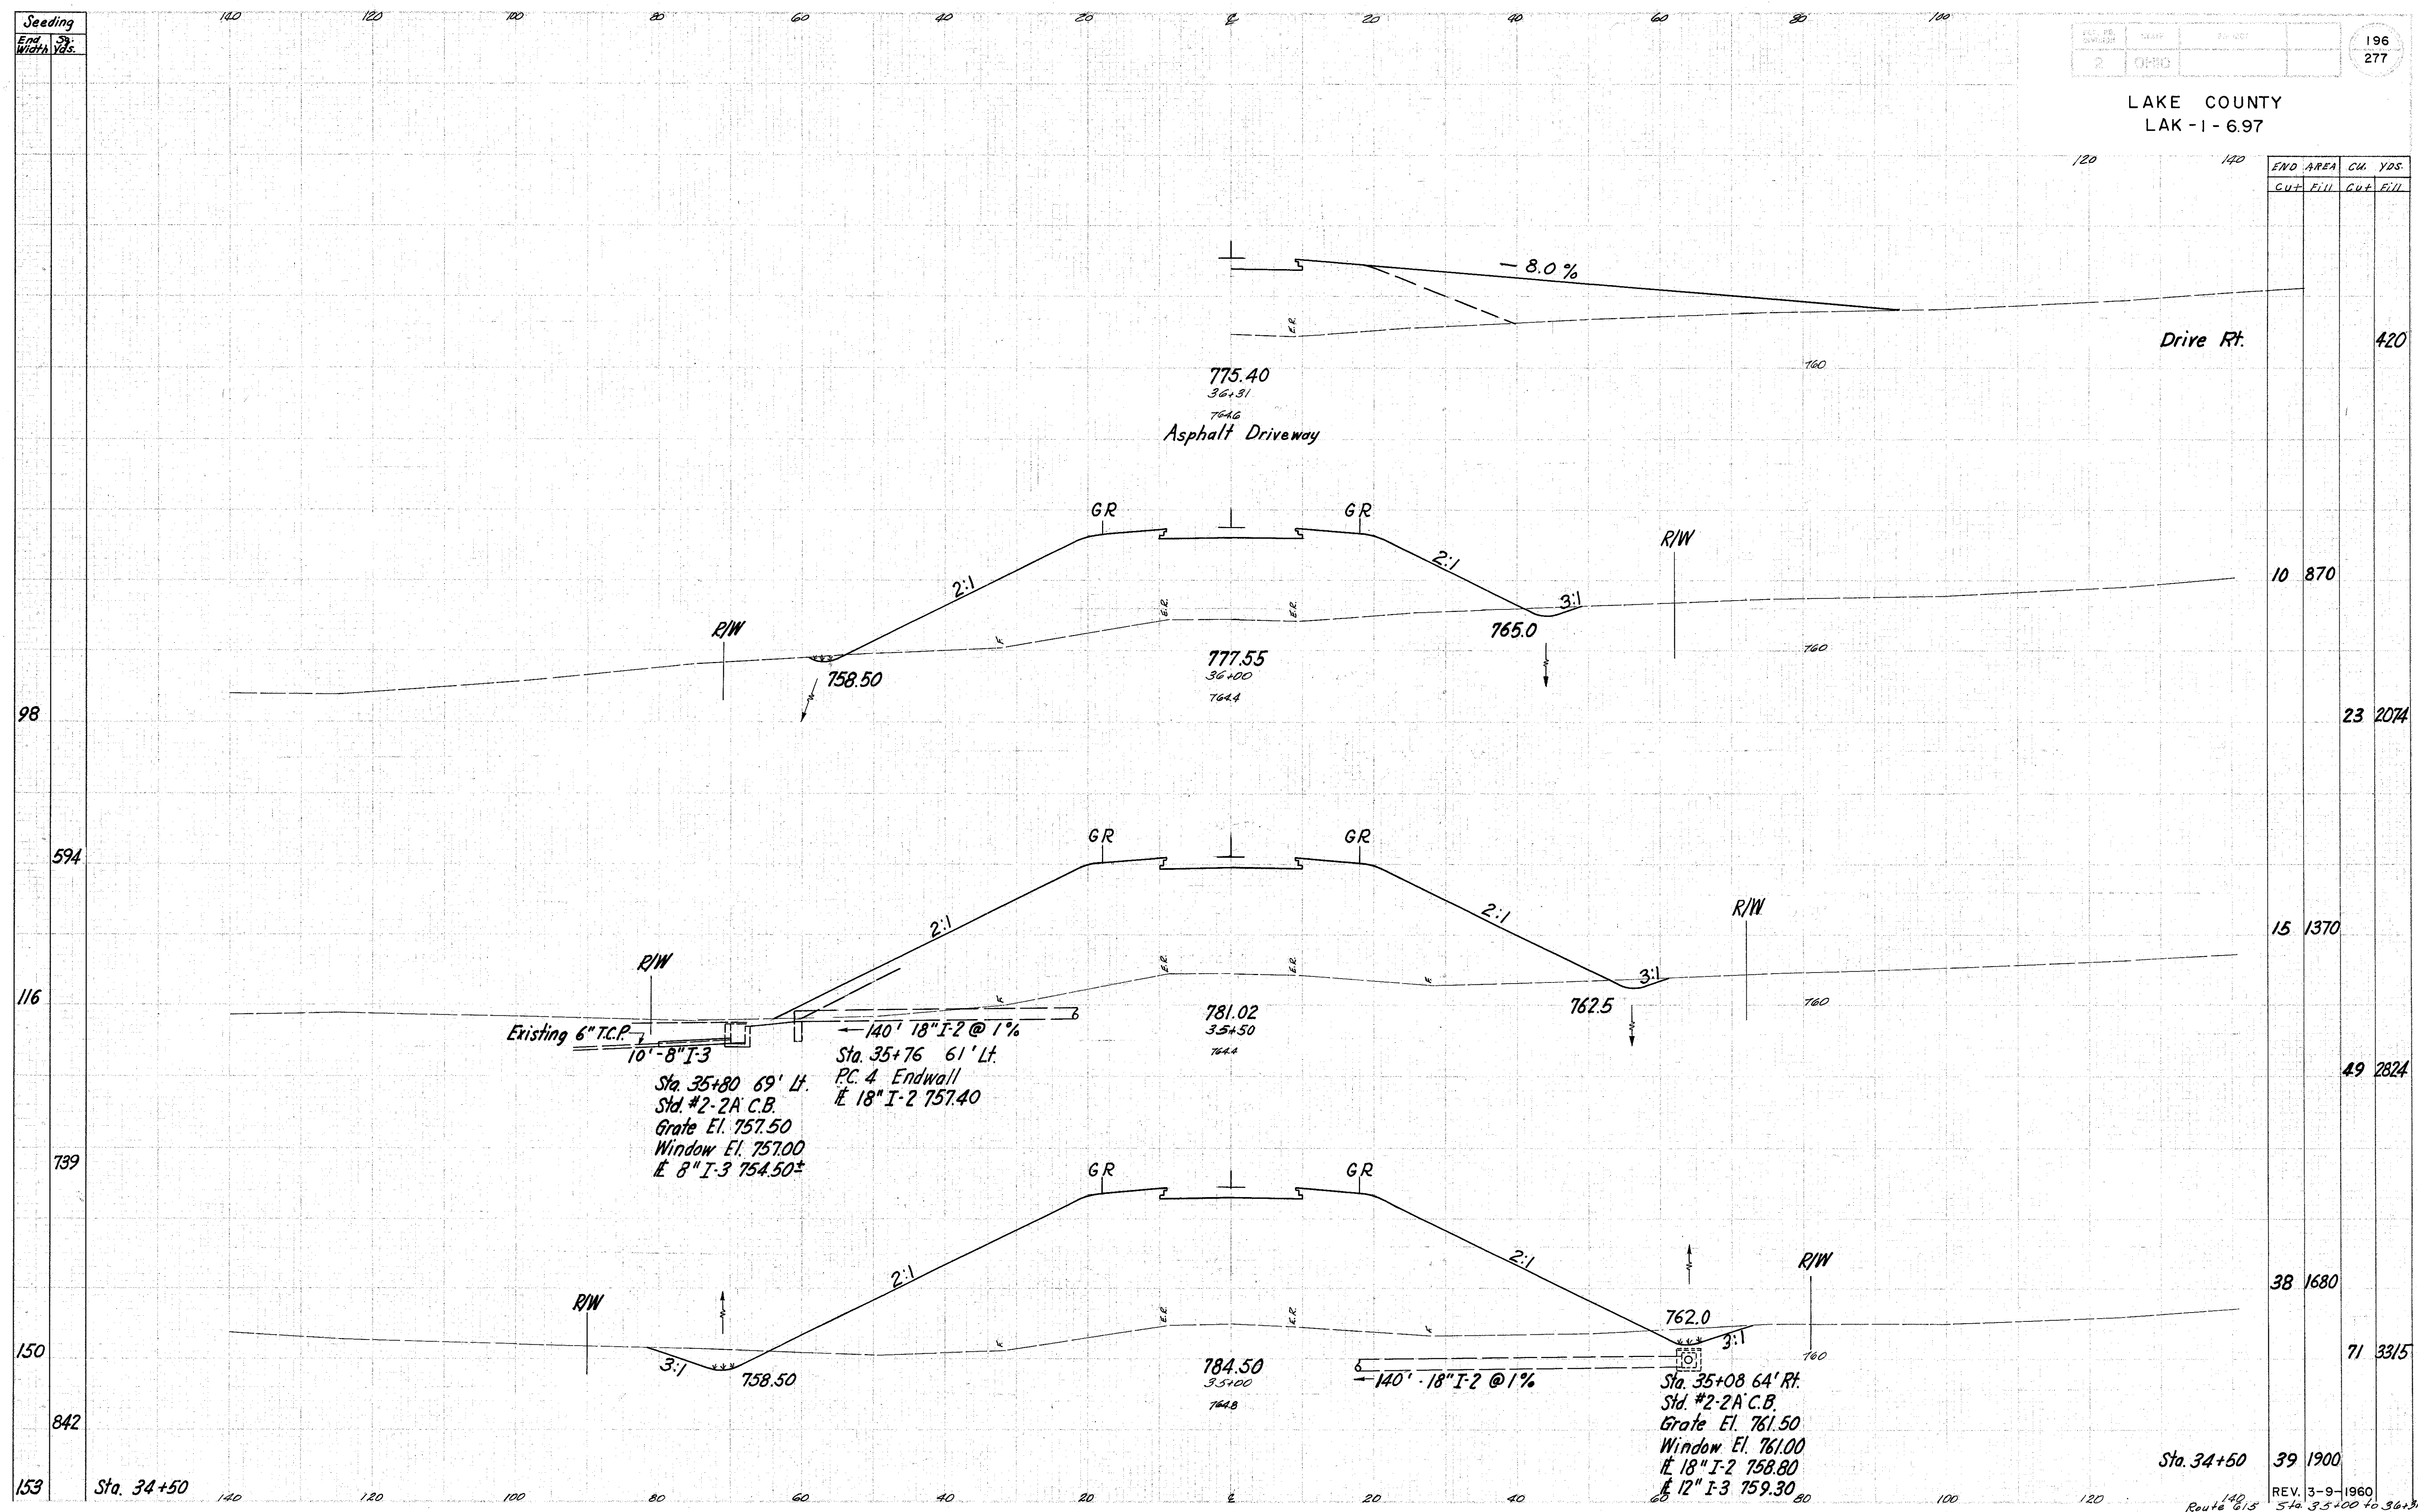

END AREA		CU. YDS.	
Cut	Fill	Cut	Fill
			420
10	870		
23	2074		
15	1370		
49	2824		
38	1680		
71	3315		
39	1900		

Existing 6" T.C.P.
10'-8" I-3
Sta. 35+80 69' Lt.
Std. #2-2A C.B.
Grate El. 757.50
Window El. 757.00
8" I-3 754.50*

140' 18" I-2 @ 1%
Sta. 35+76 61' Lt.
P.C. 4 Endwall
18" I-2 757.40

140' 18" I-2 @ 1%
Sta. 35+08 64' Rt.
Std. #2-2A C.B.
Grate El. 761.50
Window El. 761.00
18" I-2 758.80
12" I-3 759.30