


Seeding
End Width 59 Yds.

LAKE COUNTY
LAK -1- 6.97

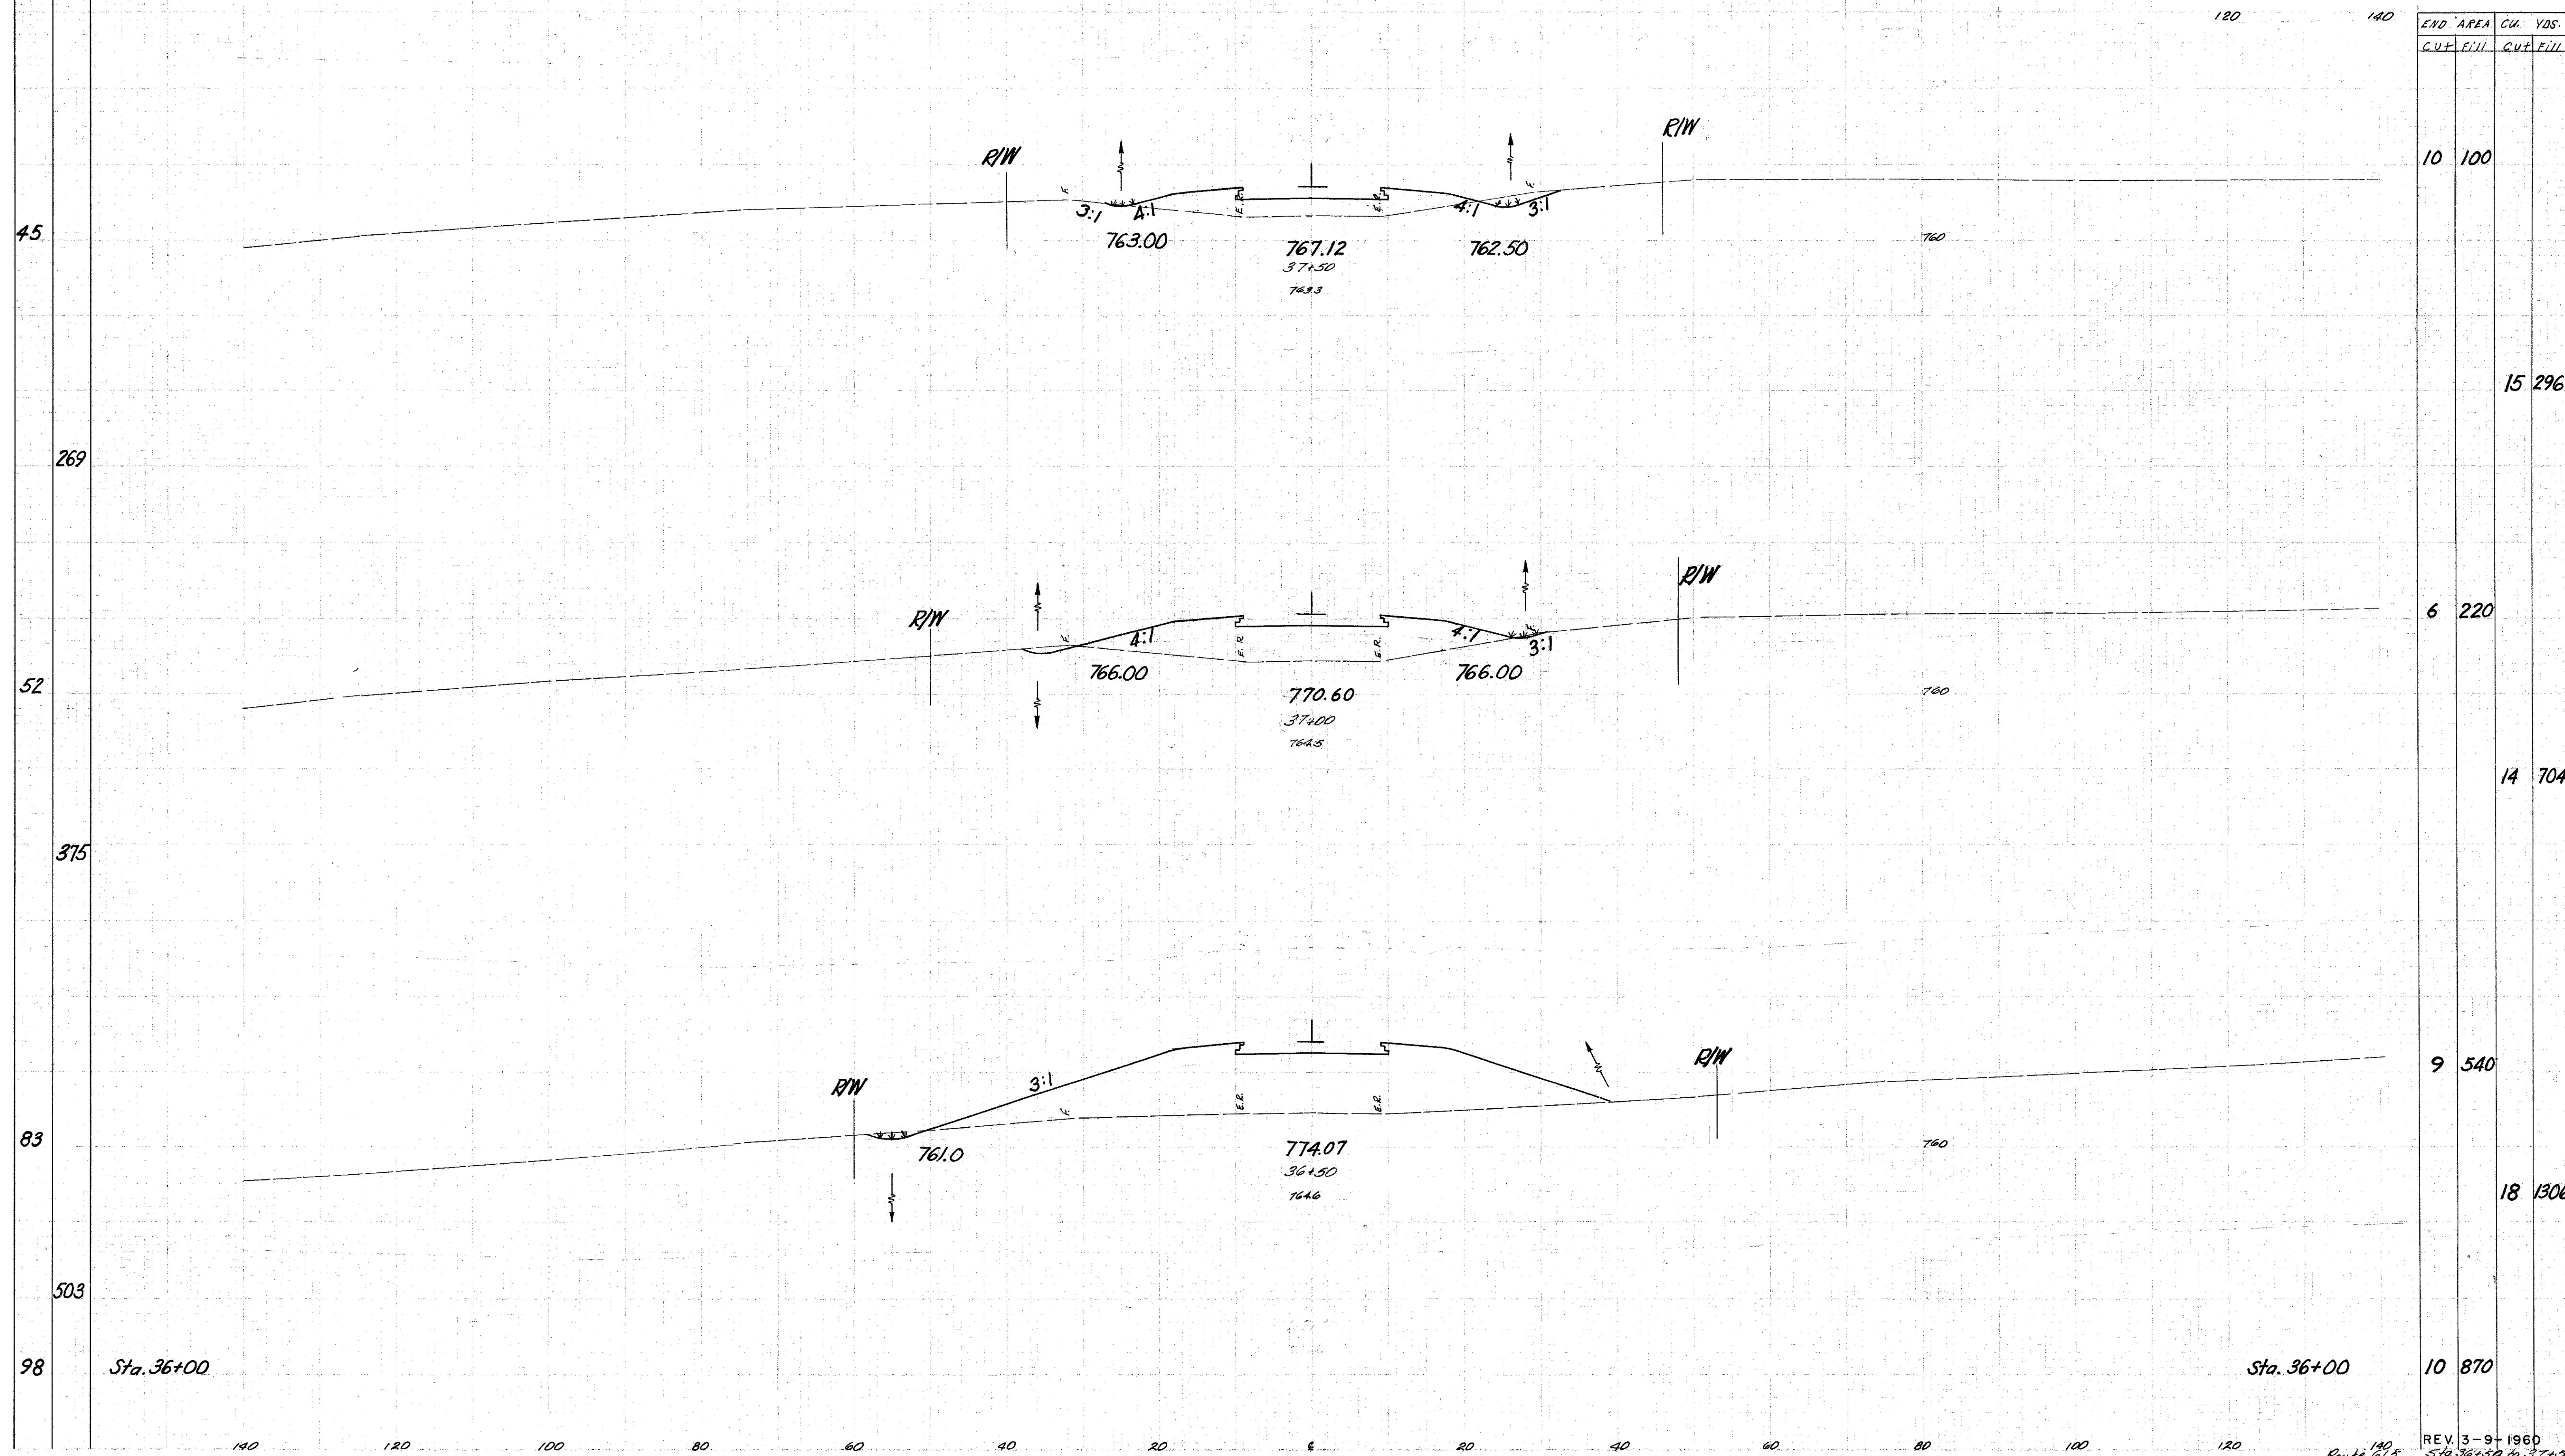

END AREA		CU. YDS.	
CUT	FILL	CUT	FILL
10	100		
		15	296
6	220		
		14	704
9	540		
		18	1306
10	870		

Sta. 36+00

Sta. 36+00