


Seeding
End Width Sp. Yds.

LAKE COUNTY
LAK-1-6.97

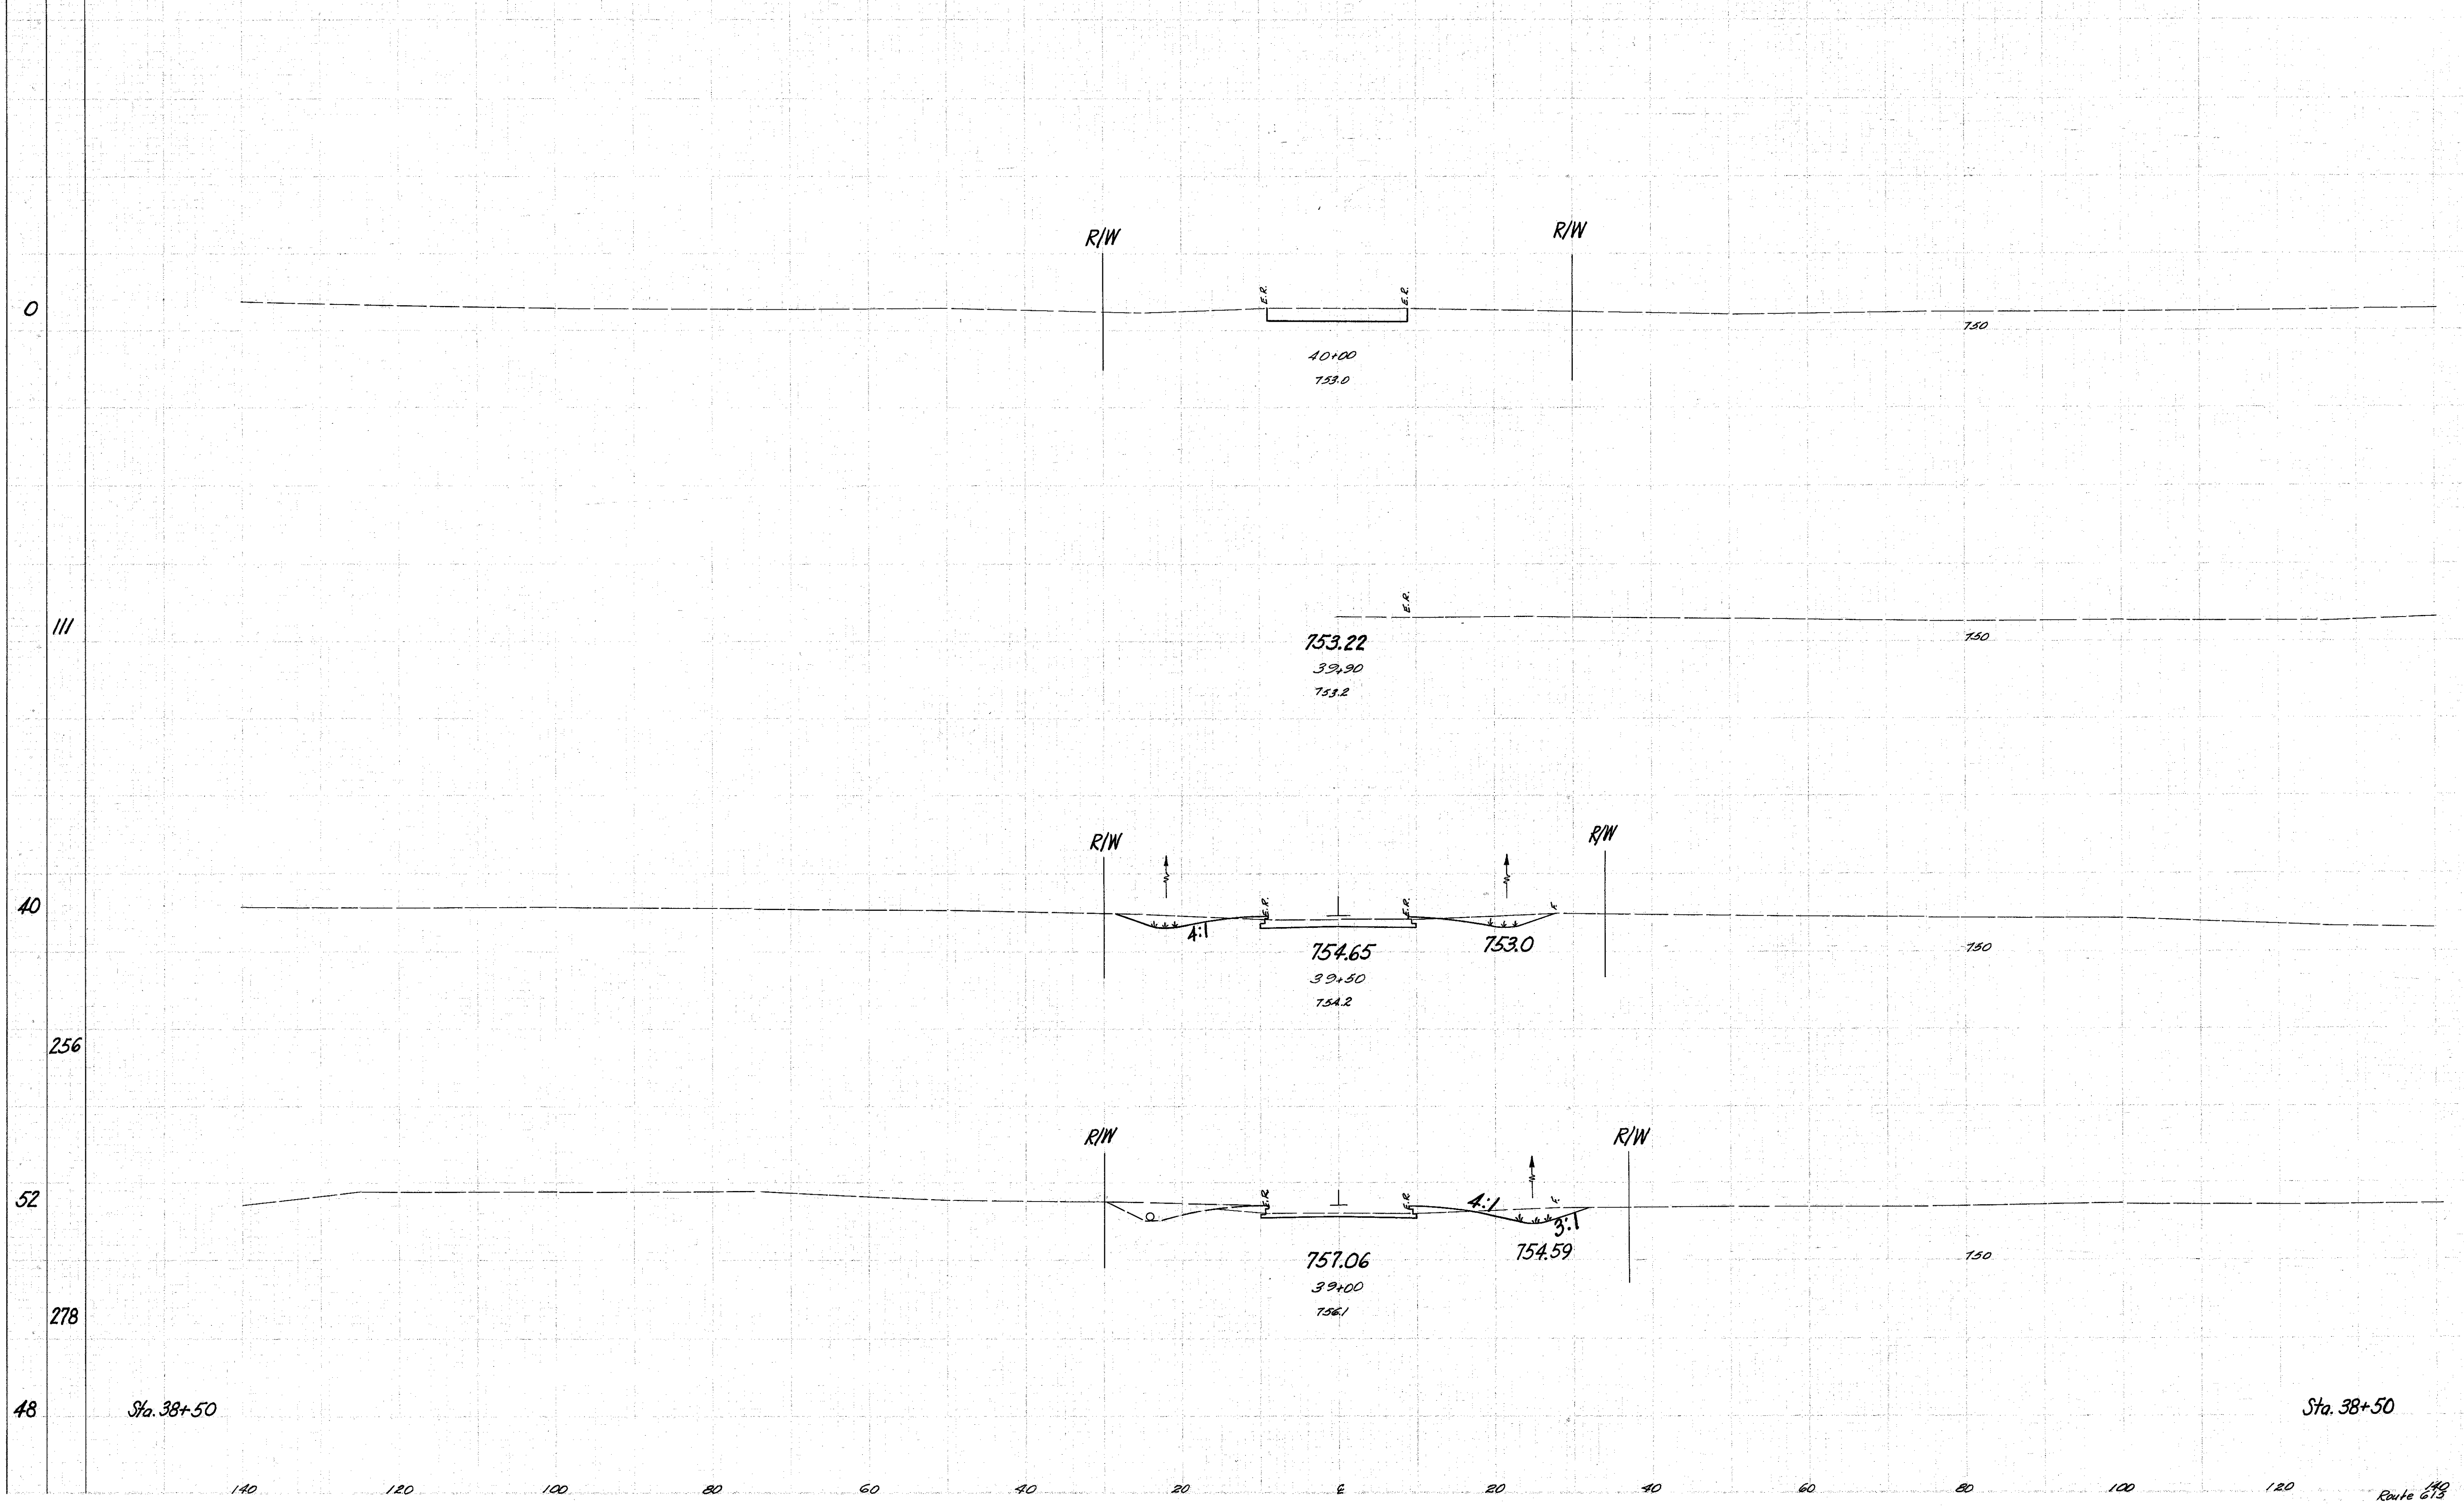

| END AREA | | CU. YDS. | |
|----------|------|----------|------|
| Cut | Fill | Cut | Fill |
| 28 | 0 | | |
| 63 | 3 | | |
| 40 | 3 | | |
| 69 | 10 | | |
| 35 | 8 | | |
| 60 | 28 | | |
| 30 | 22 | | |

Sta. 38+50

Sta. 38+50