


SEEDING
END WIDTH
FDS.

211
277

LAKE COUNTY
LAK-1-6.97

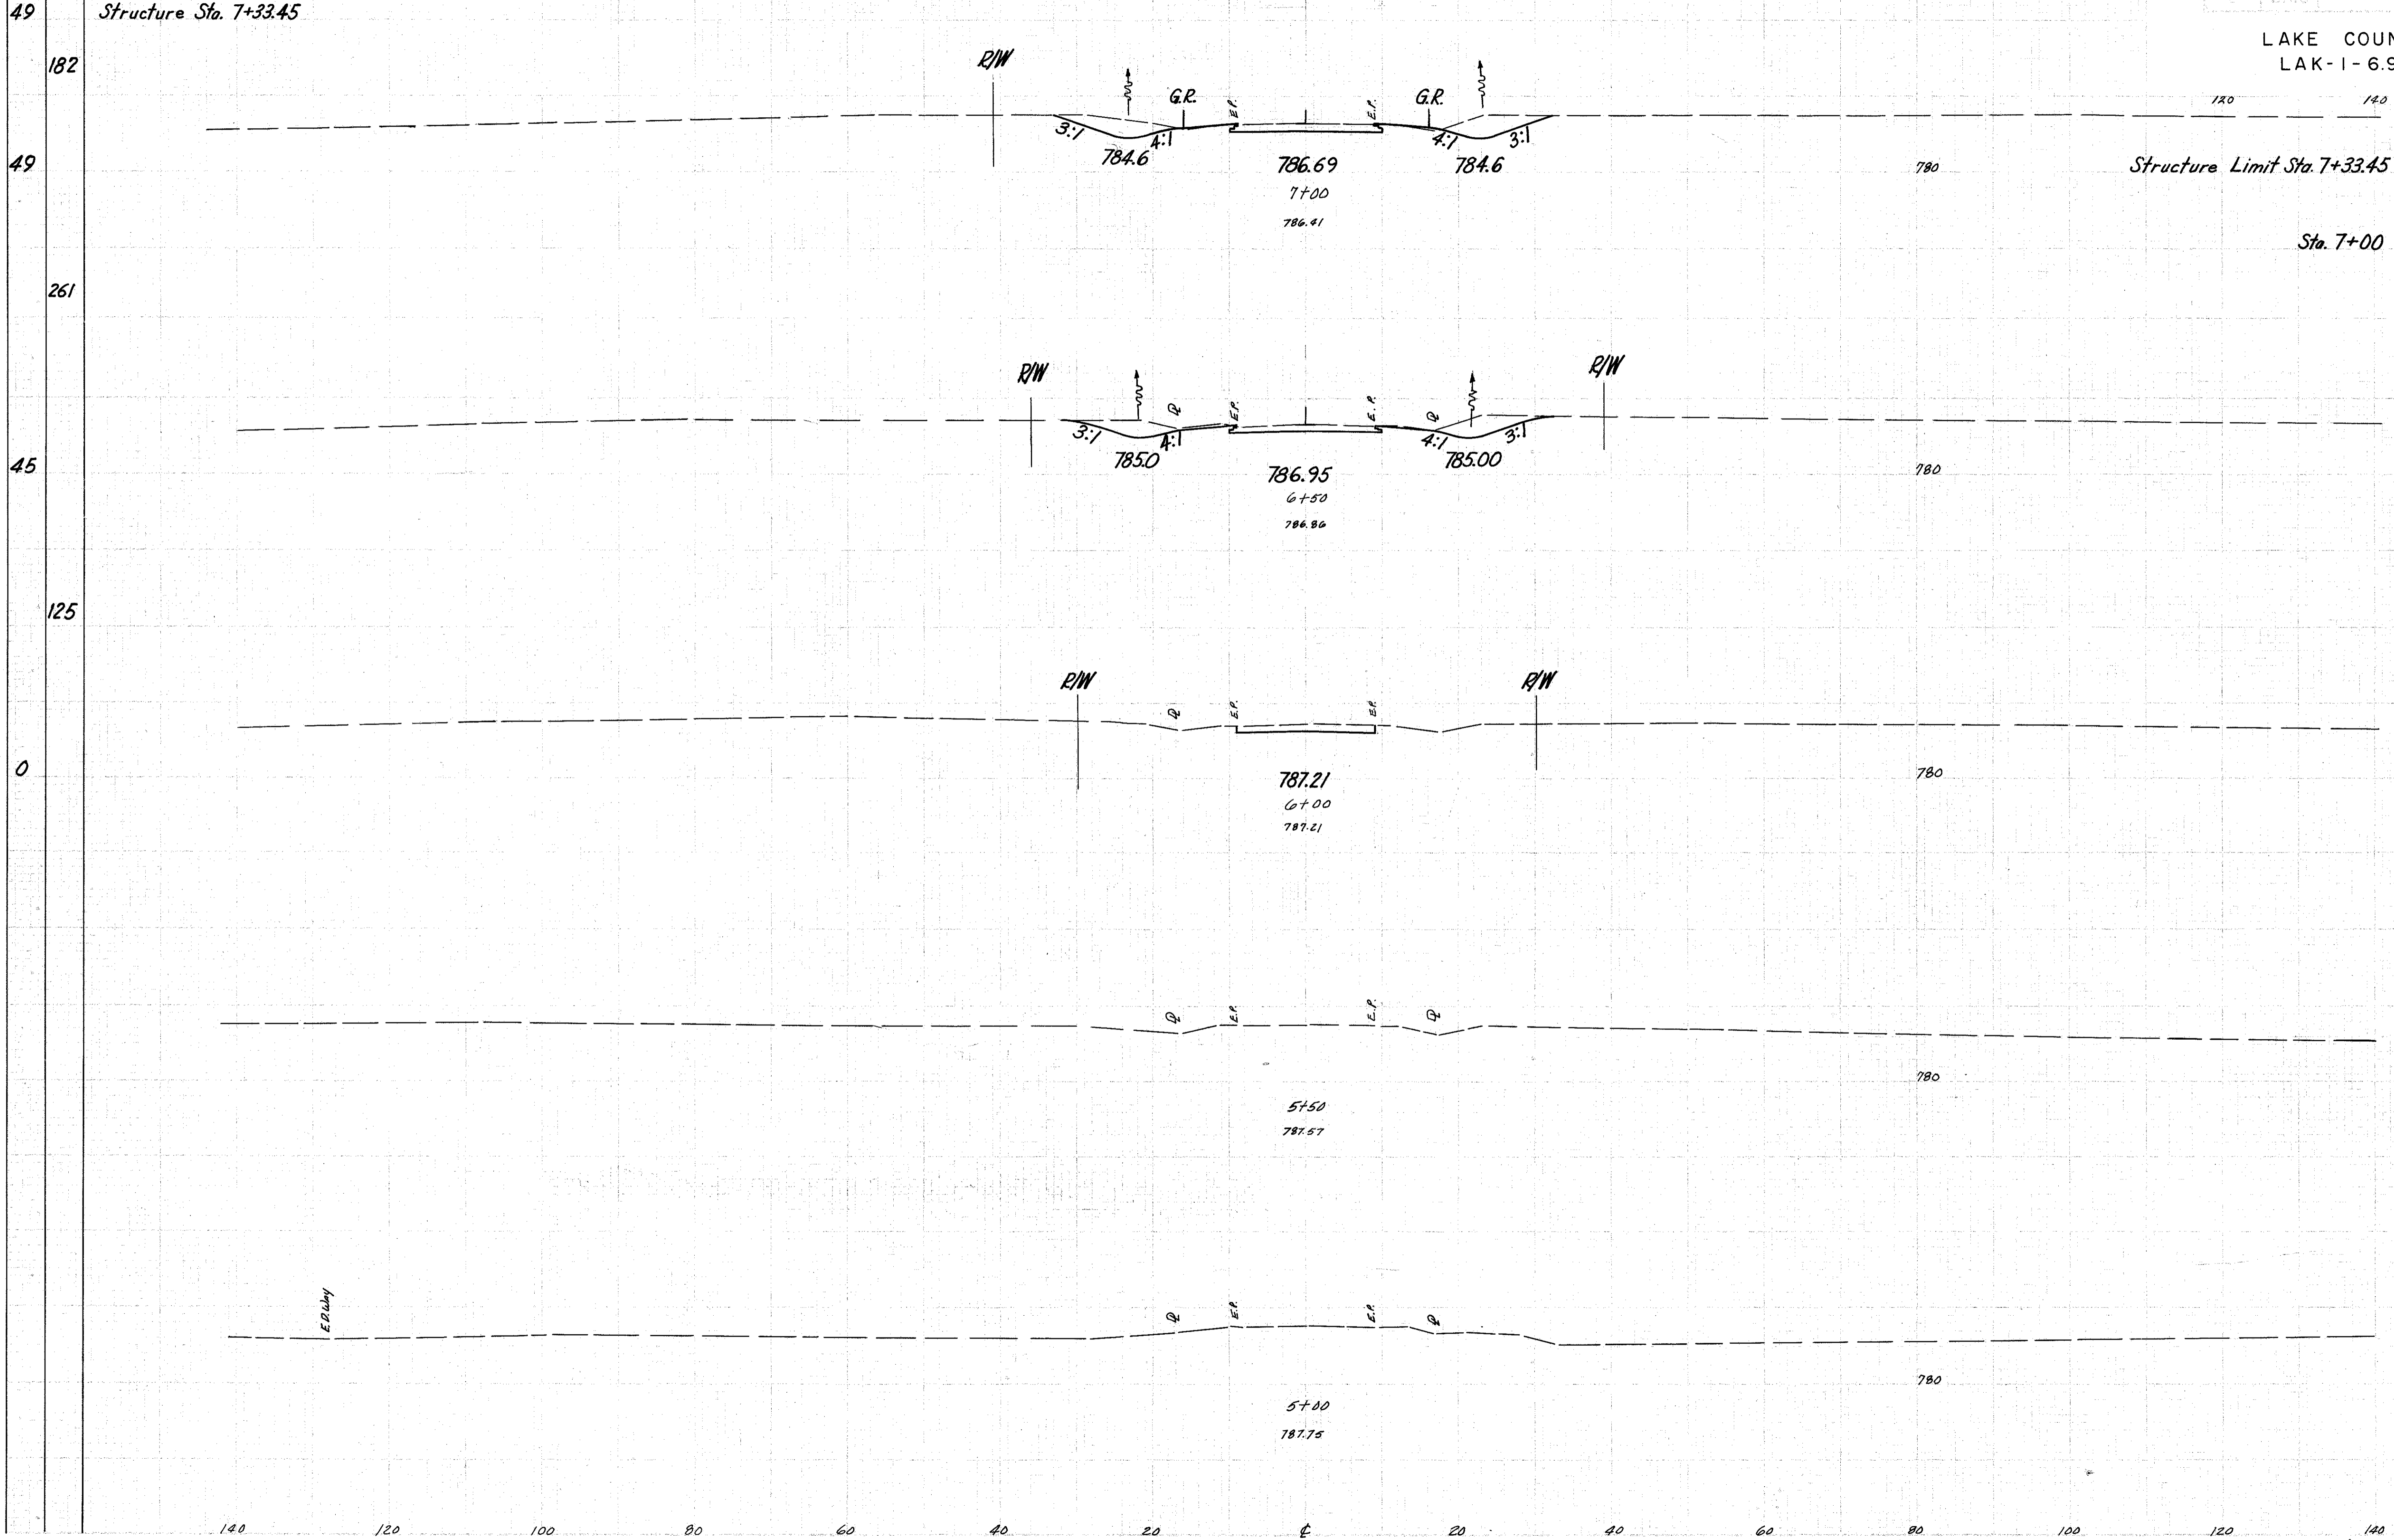

Structure Limit Sta. 7+33.45

Sta. 7+00

END STA.	AREA	CUT	FILL	Cu. Yds.
66				82
66				123
67				79
18				