


LAKE COUNTY
LAK-1-6.97

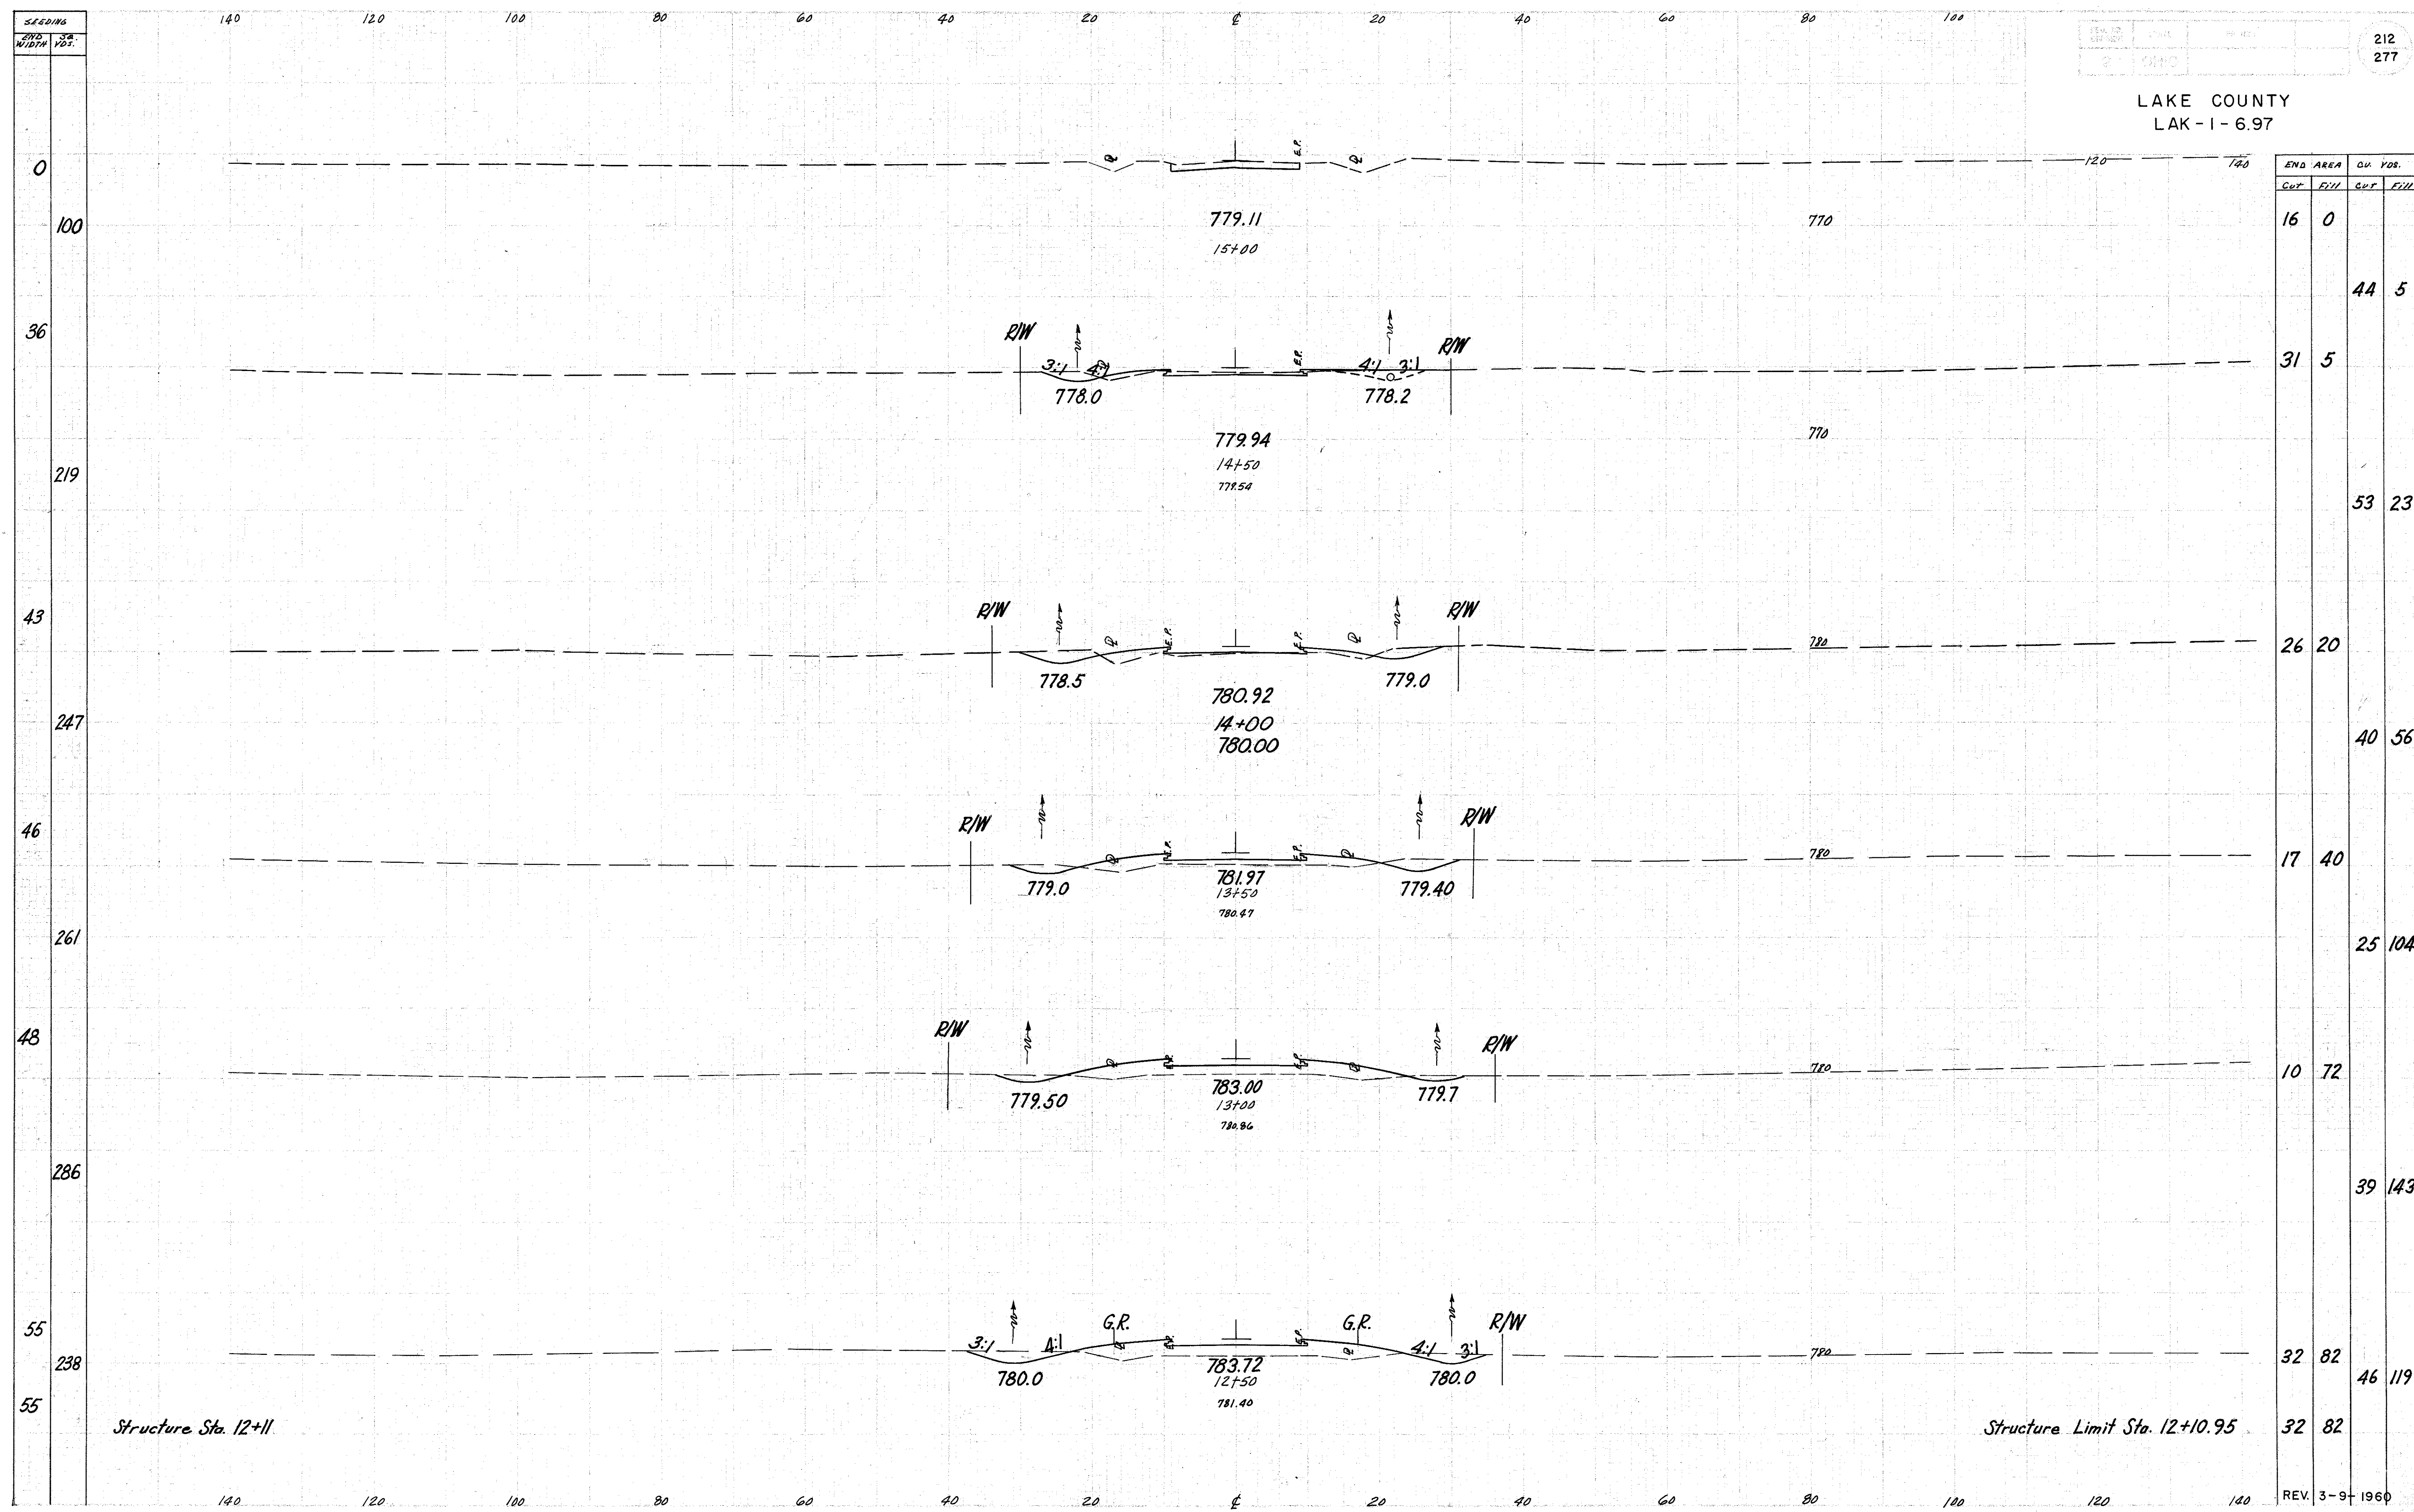

END AREA		CU. YDS.	
CUT	FILL	CUT	FILL
16	0		
		44	5
31	5		
		53	23
26	20		
		40	56
17	40		
		25	104
10	72		
		39	143
32	82		
		46	119
32	82		