


Seeding  
End Width  
Sq Yd

PLAN NO.	DATE	PROJECT
2	OHIO	

214  
277

LAKE COUNTY  
LAK-1-6.97

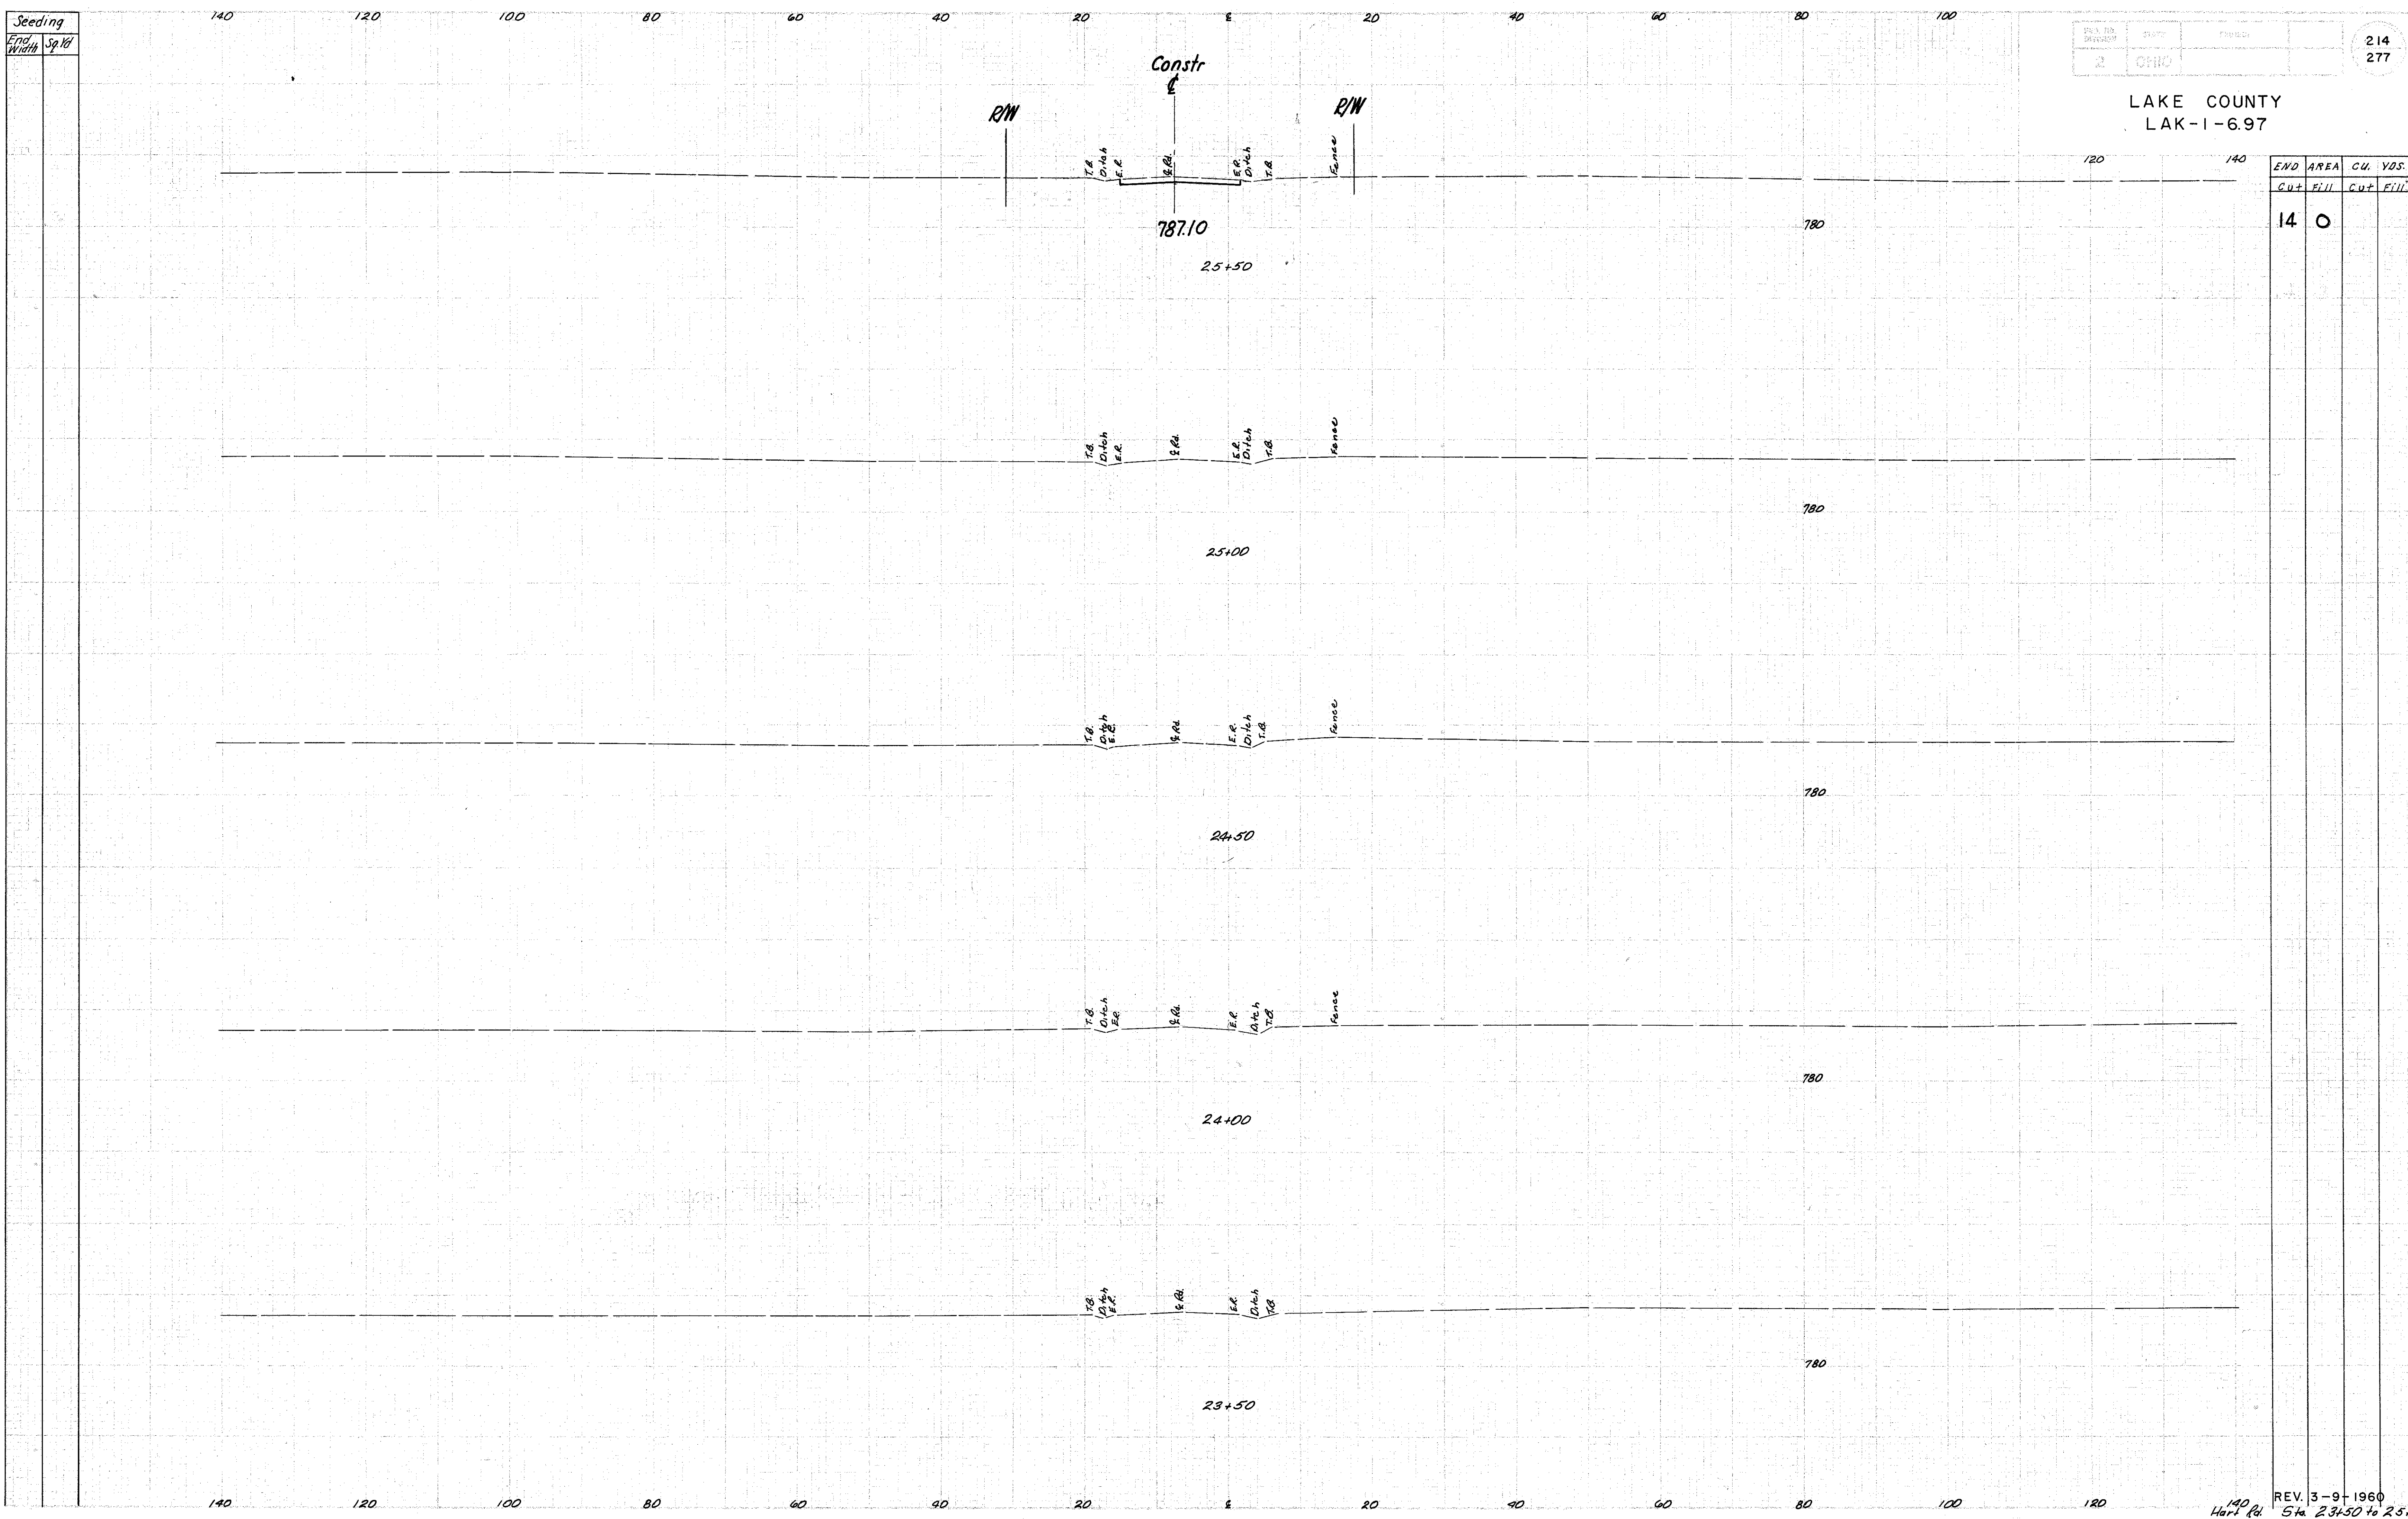

END	AREA	CUT	FILL	CUT	FILL	YDS.
-----	------	-----	------	-----	------	------

14	0					
----	---	--	--	--	--	--