


LAKE COUNTY
LAK-1-697

217
277

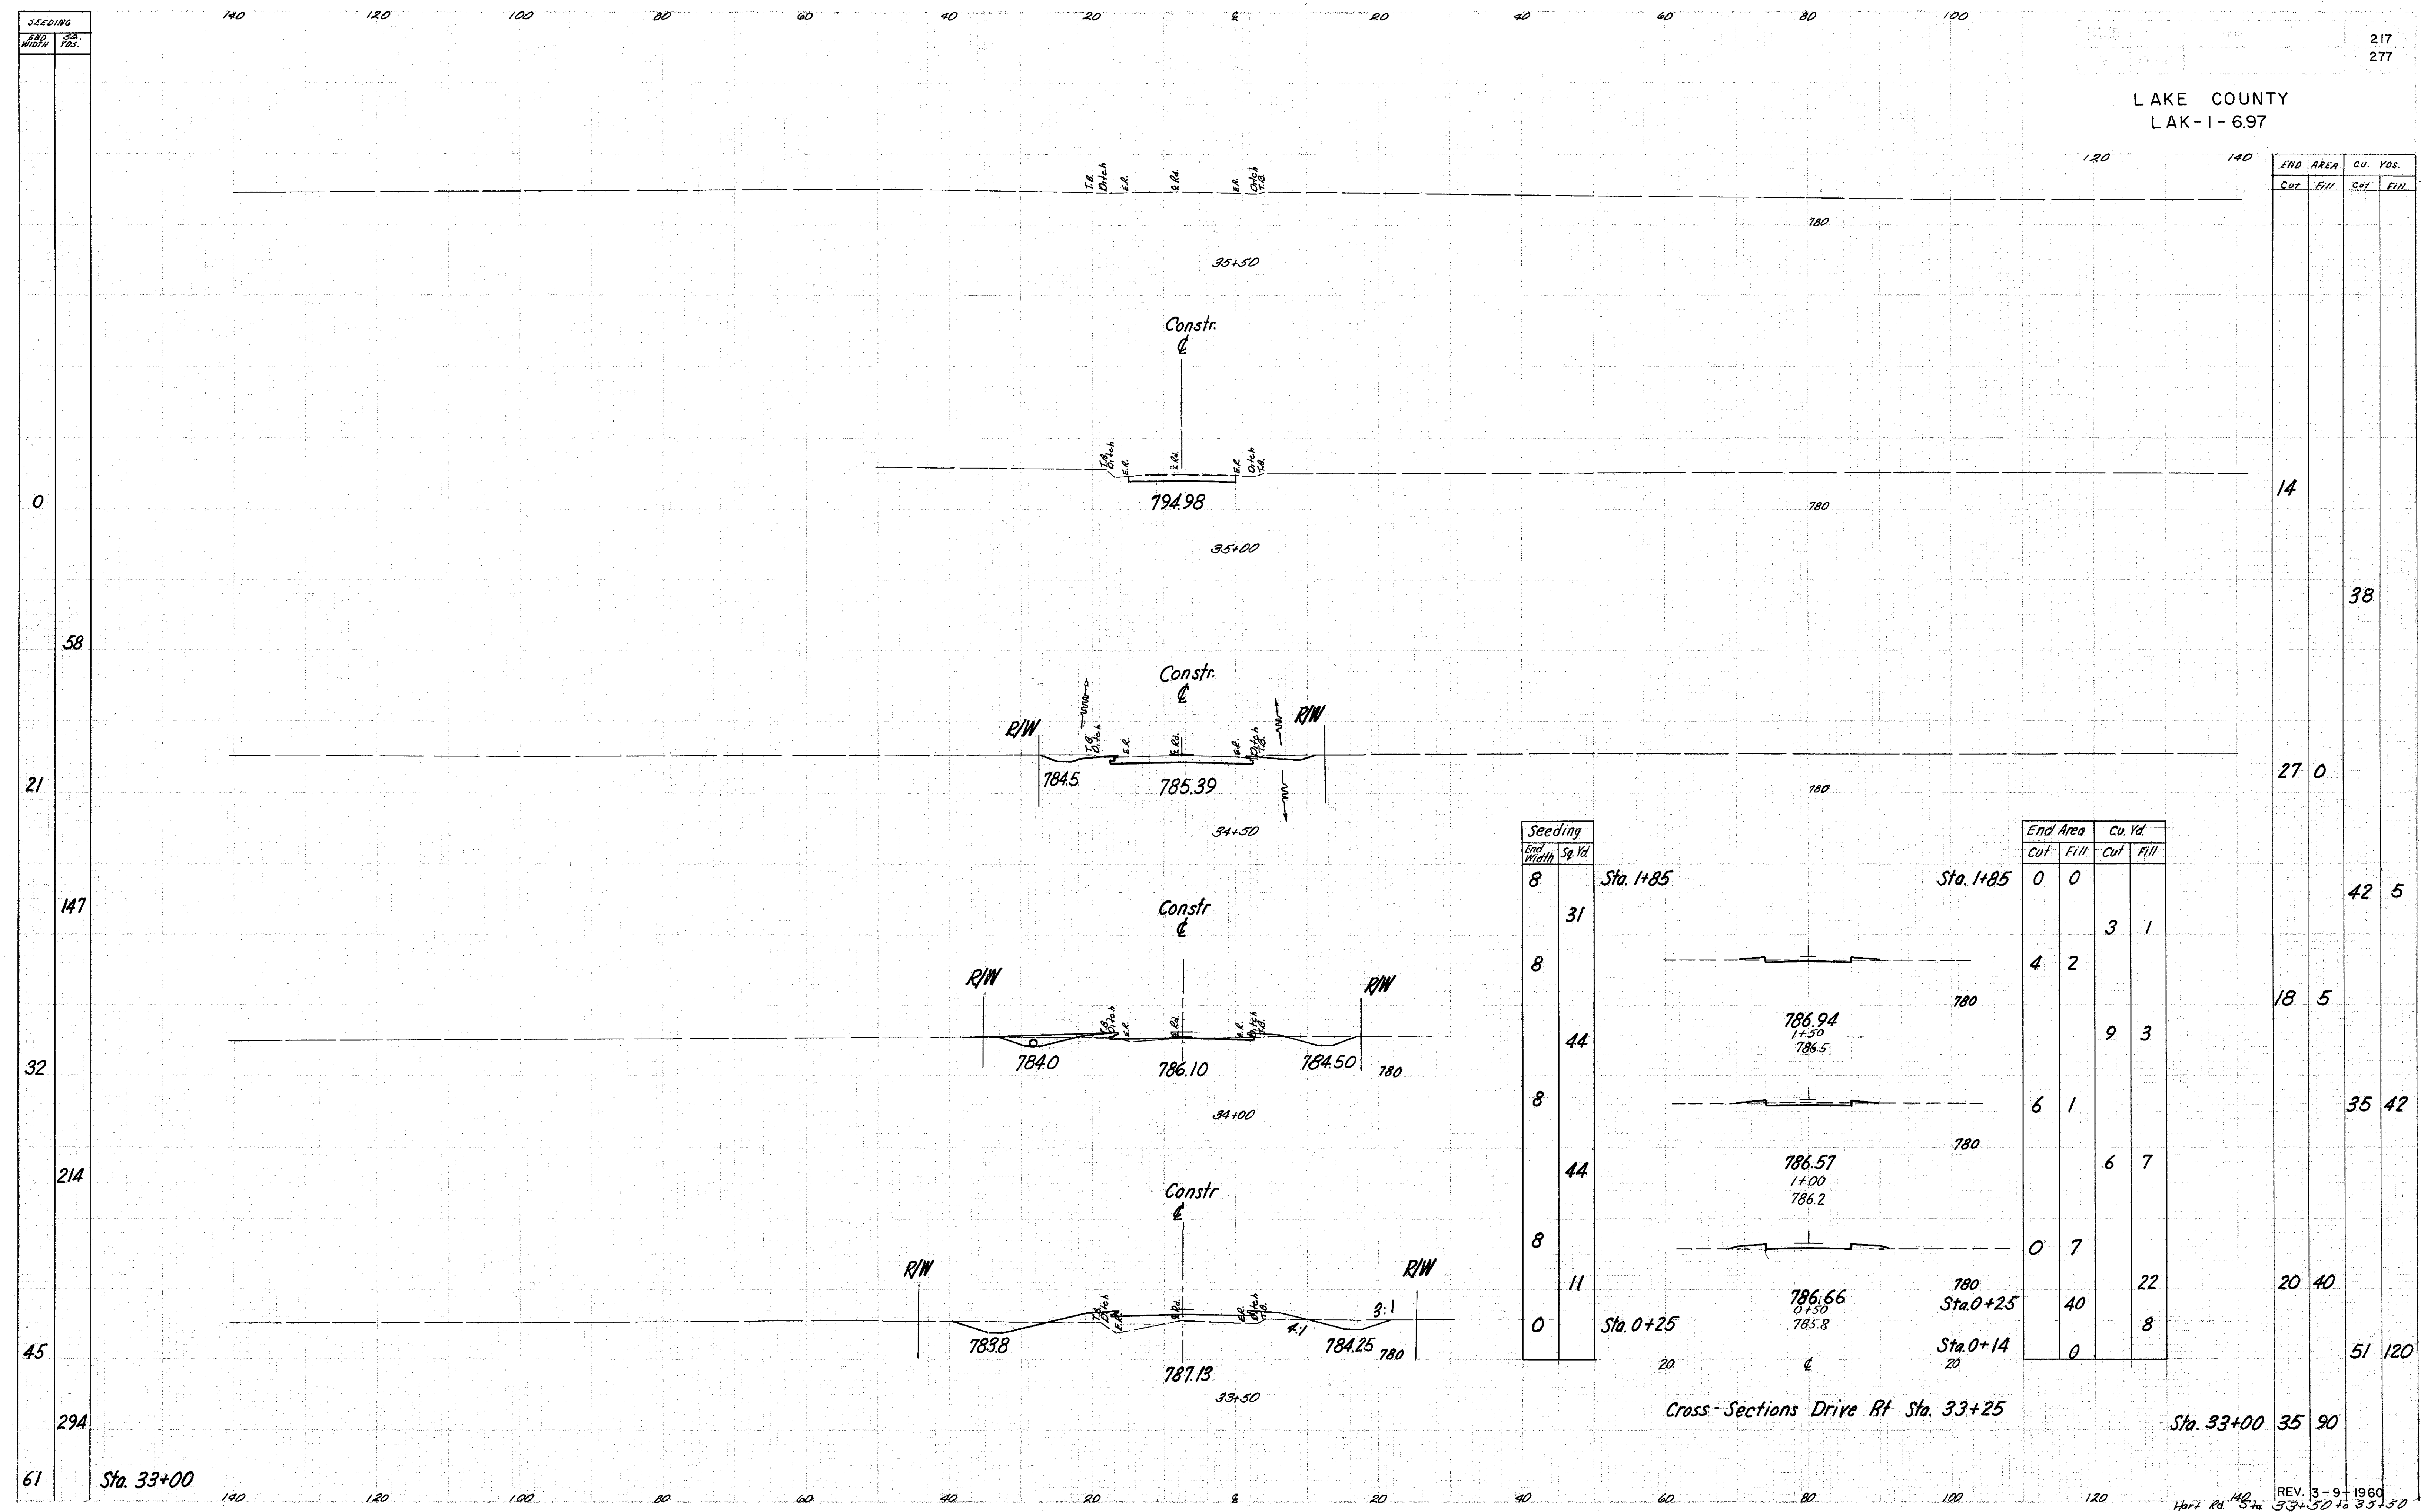

SEEDING	
END WIDTH	Sq. Yds.
0	
58	
21	
147	
32	
214	
45	
294	
61	

END AREA		Cu. Yds.	
Cut	Fill	Cut	Fill
14			
		38	
27	0		
		42	5
18	5		
		35	42
20	40		
		51	120
		35	90

Seeding	
End Width	Sq. Yd.
8	31
8	
44	
8	
44	
8	11
0	

Sta. 1+85
Sta. 0+25

End Area		Cu. Yd.	
Cut	Fill	Cut	Fill
0	0		
4	2	3	1
		9	3
6	1		
		6	7
0	7		
40		22	
0		8	

Sta. 1+85
Sta. 0+25
Sta. 0+14

Cross-Sections Drive Rt Sta. 33+25

Sta. 33+00

Sta. 33+00