



LAKE COUNTY
LAK-I-6.97

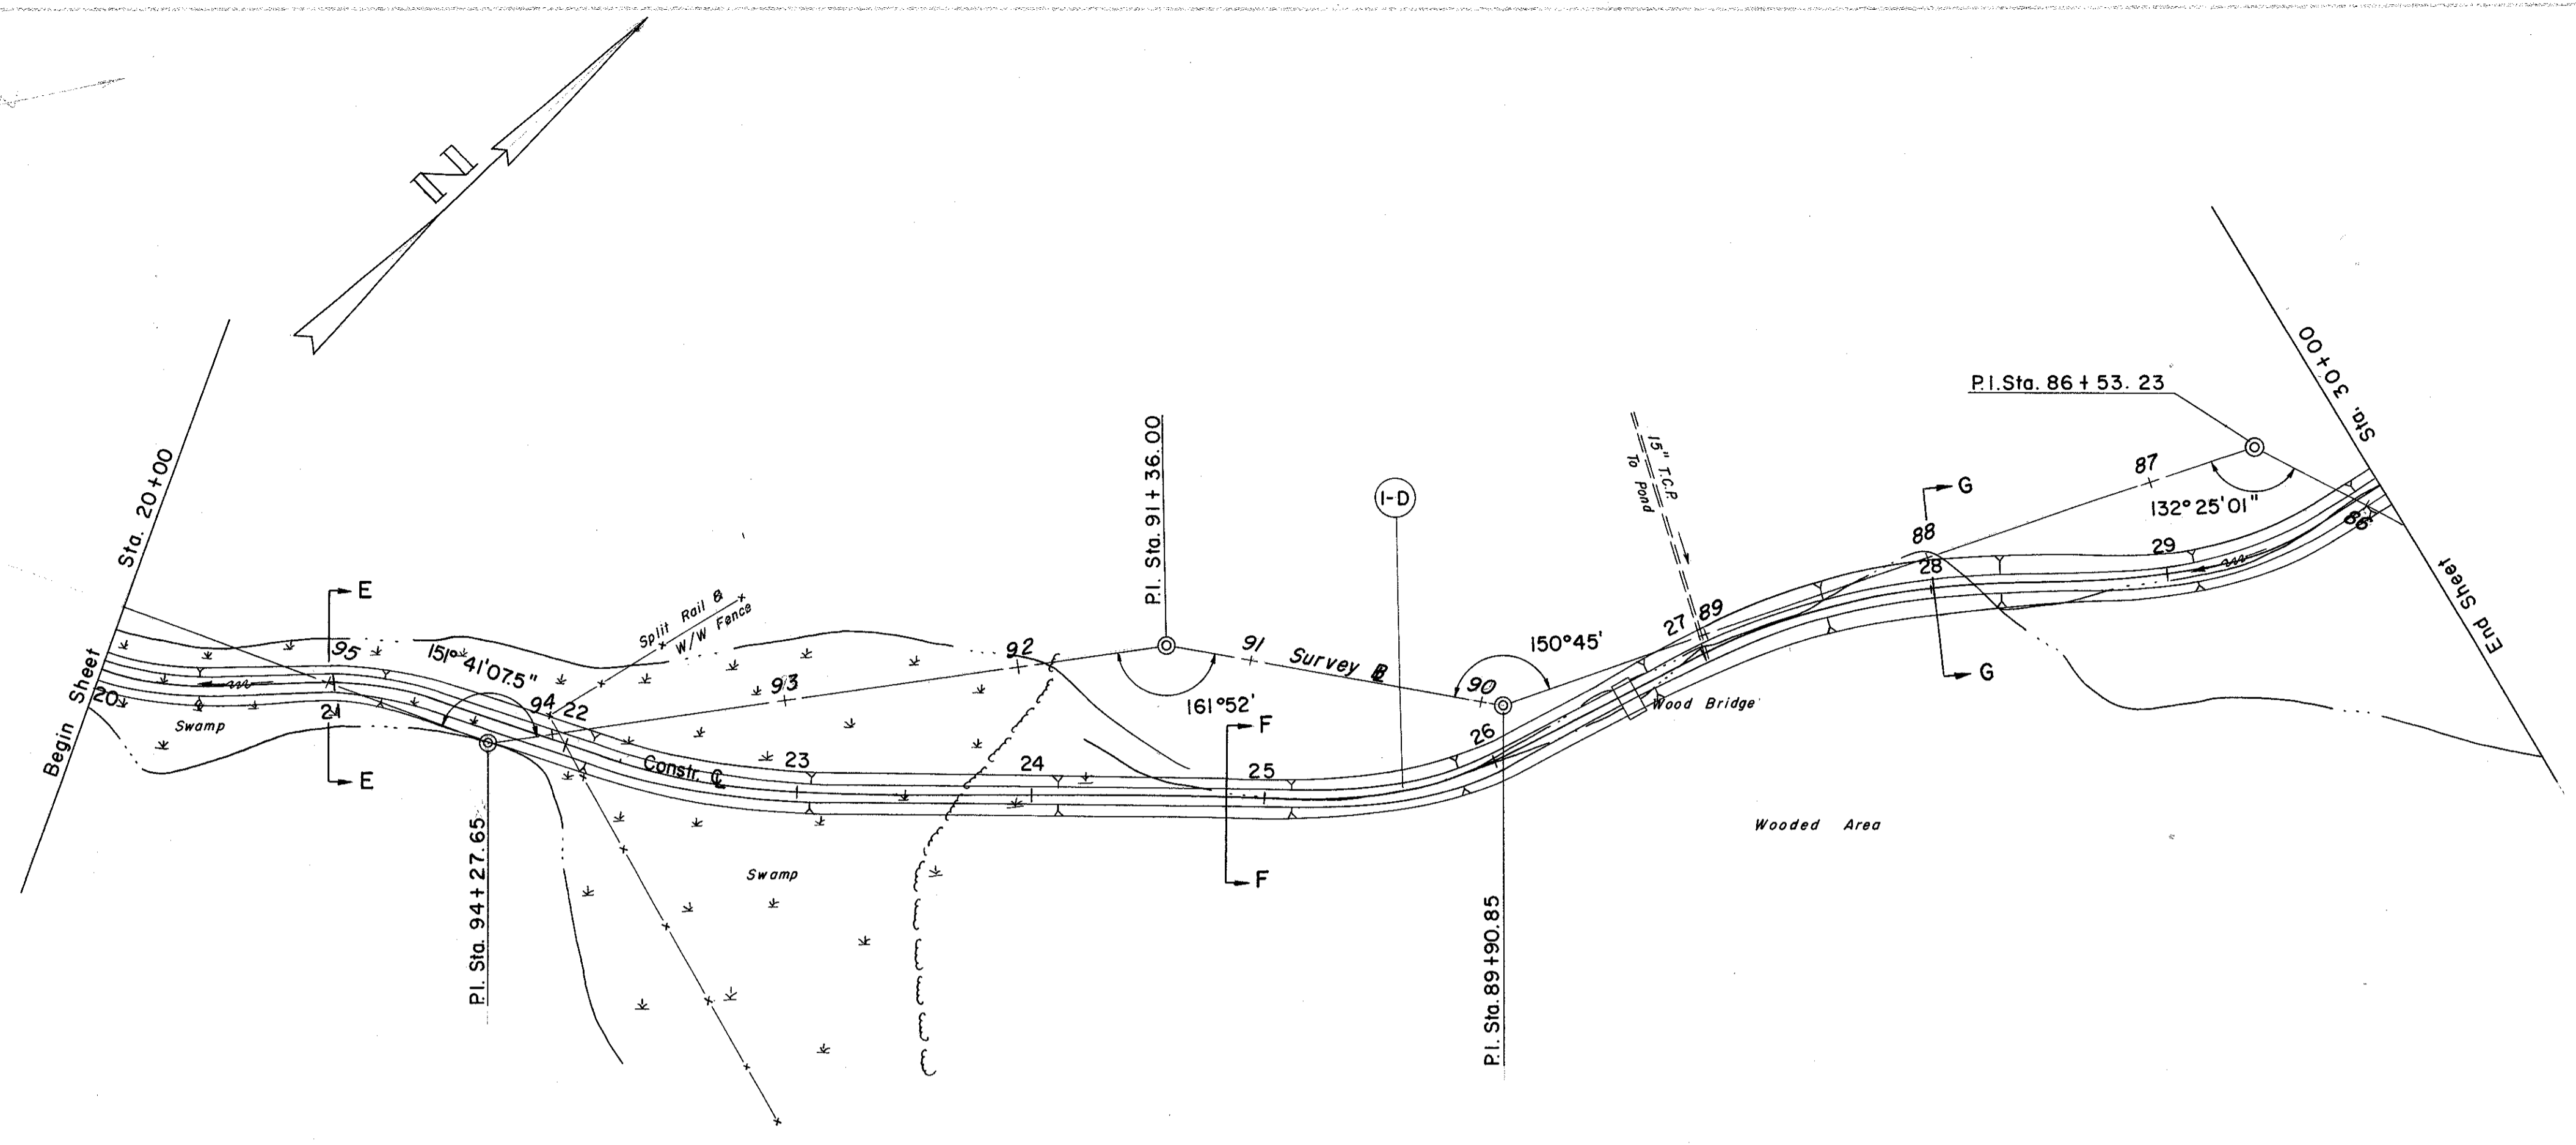

(D) DRAINAGE

REF. NO.	STATION	SIDE	E-3
	FROM TO	E	CHANNEL EXC.
I-D	20+00 30+00		9 00

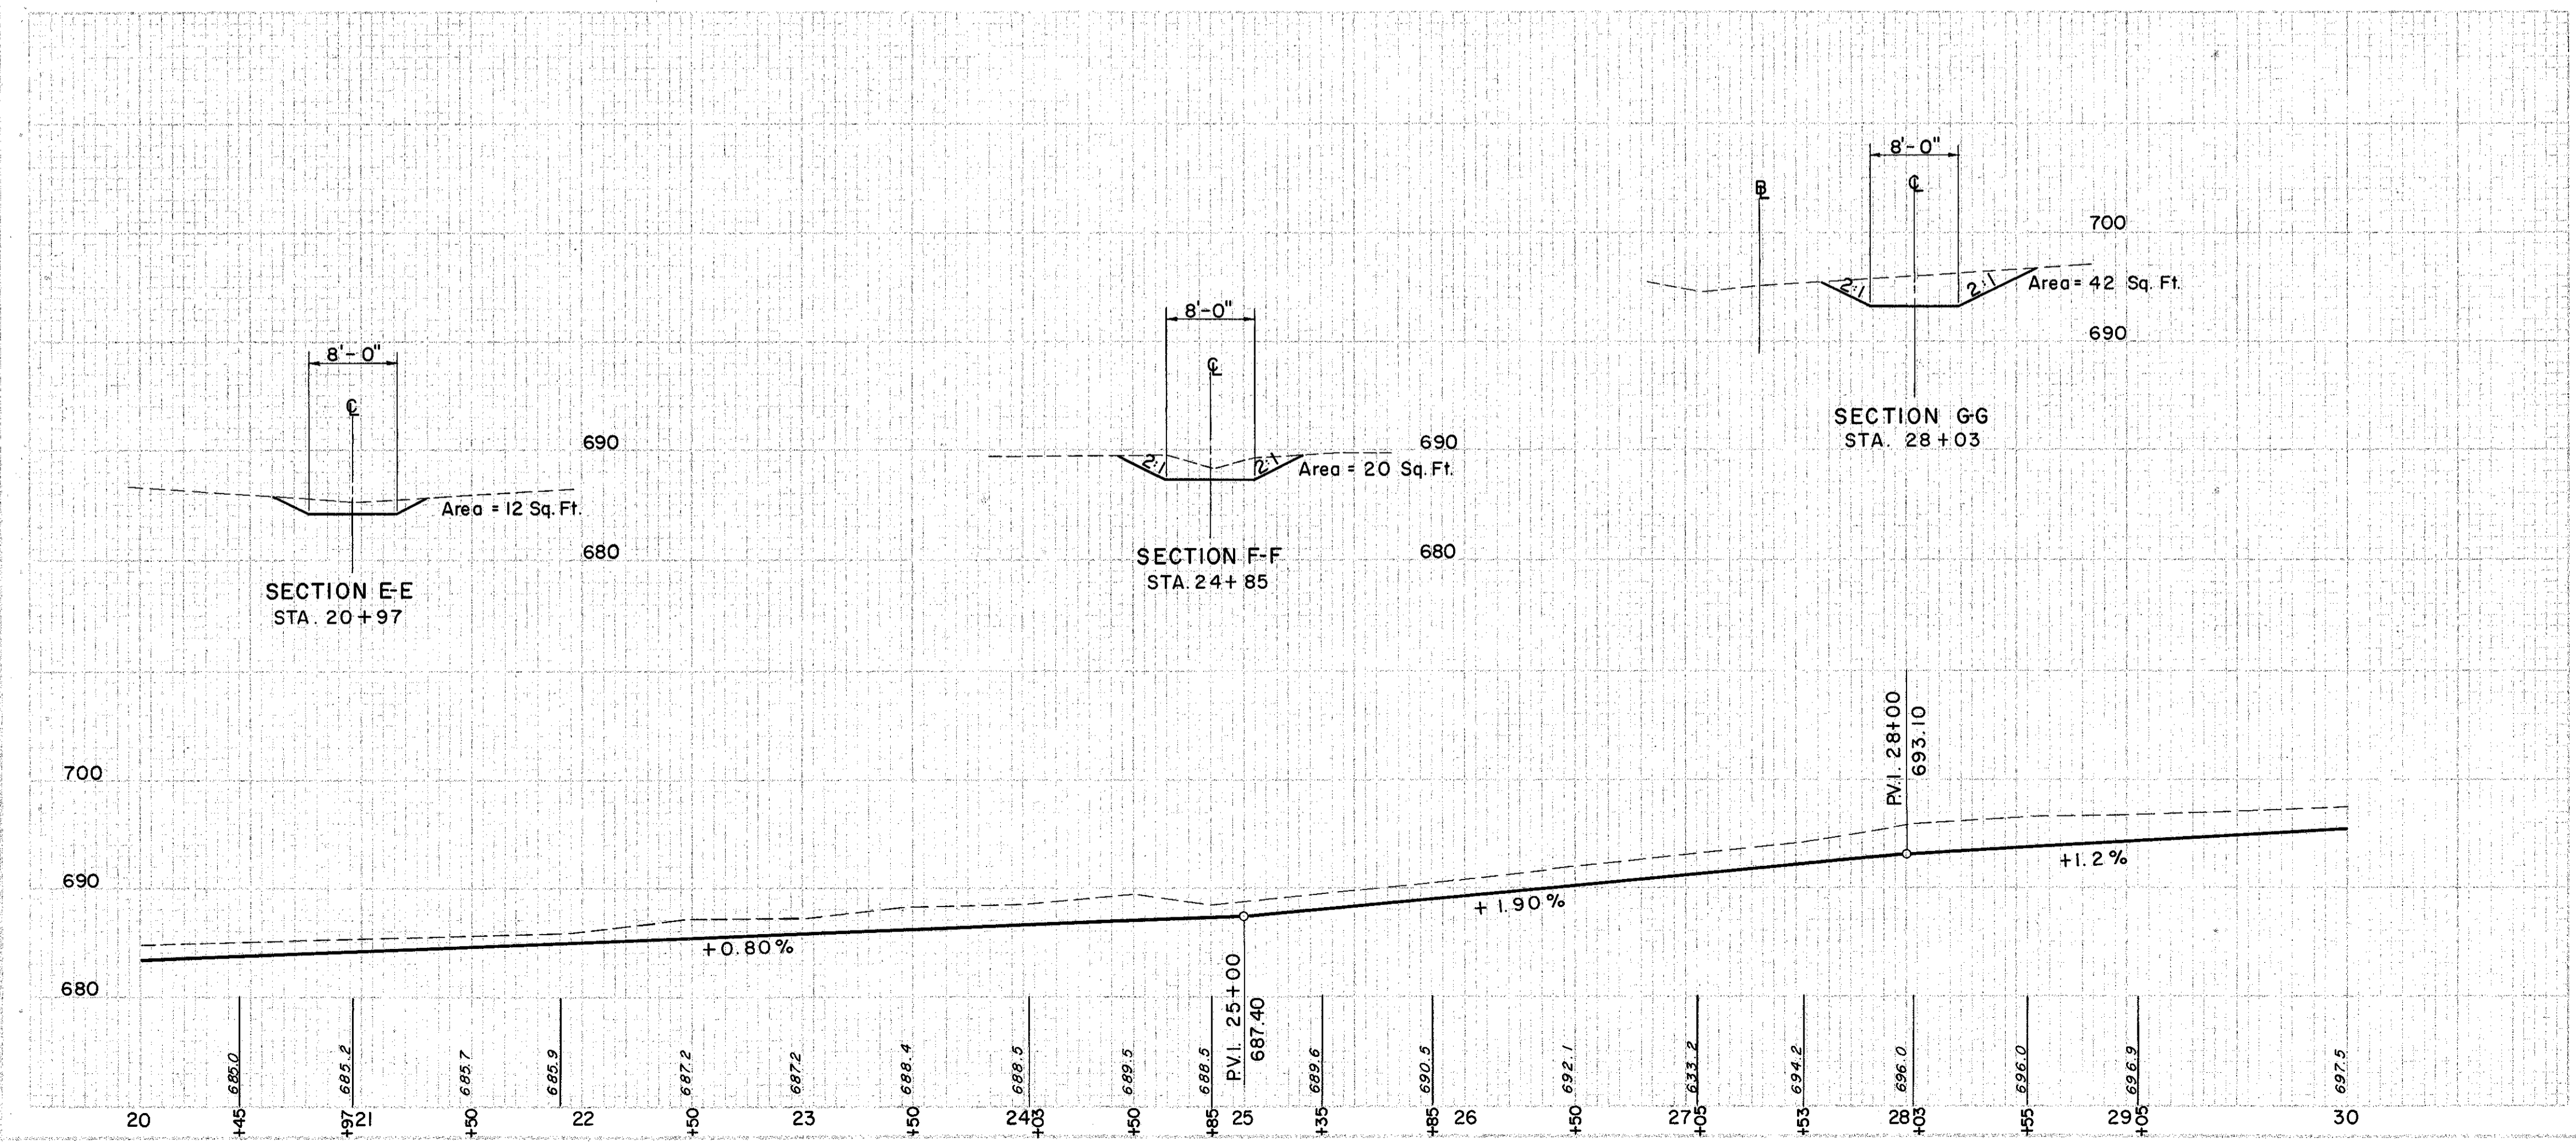

EXCAVATION	—
EMBANKMENT	—
EXCISEMENT	+

DRAINAGE CHANNEL FROM RT. STA. 126+00± S.R.-1 TO EAST BRANCH CHAGRIN RIVER
STA. 20+00 TO STA. 30+00