


FED. RD. DIVISION	STATE	PROJECT
2	OHIO	

266
277

LAK-1-697
R/W PLAN
LIMITED ACCESS

5
16

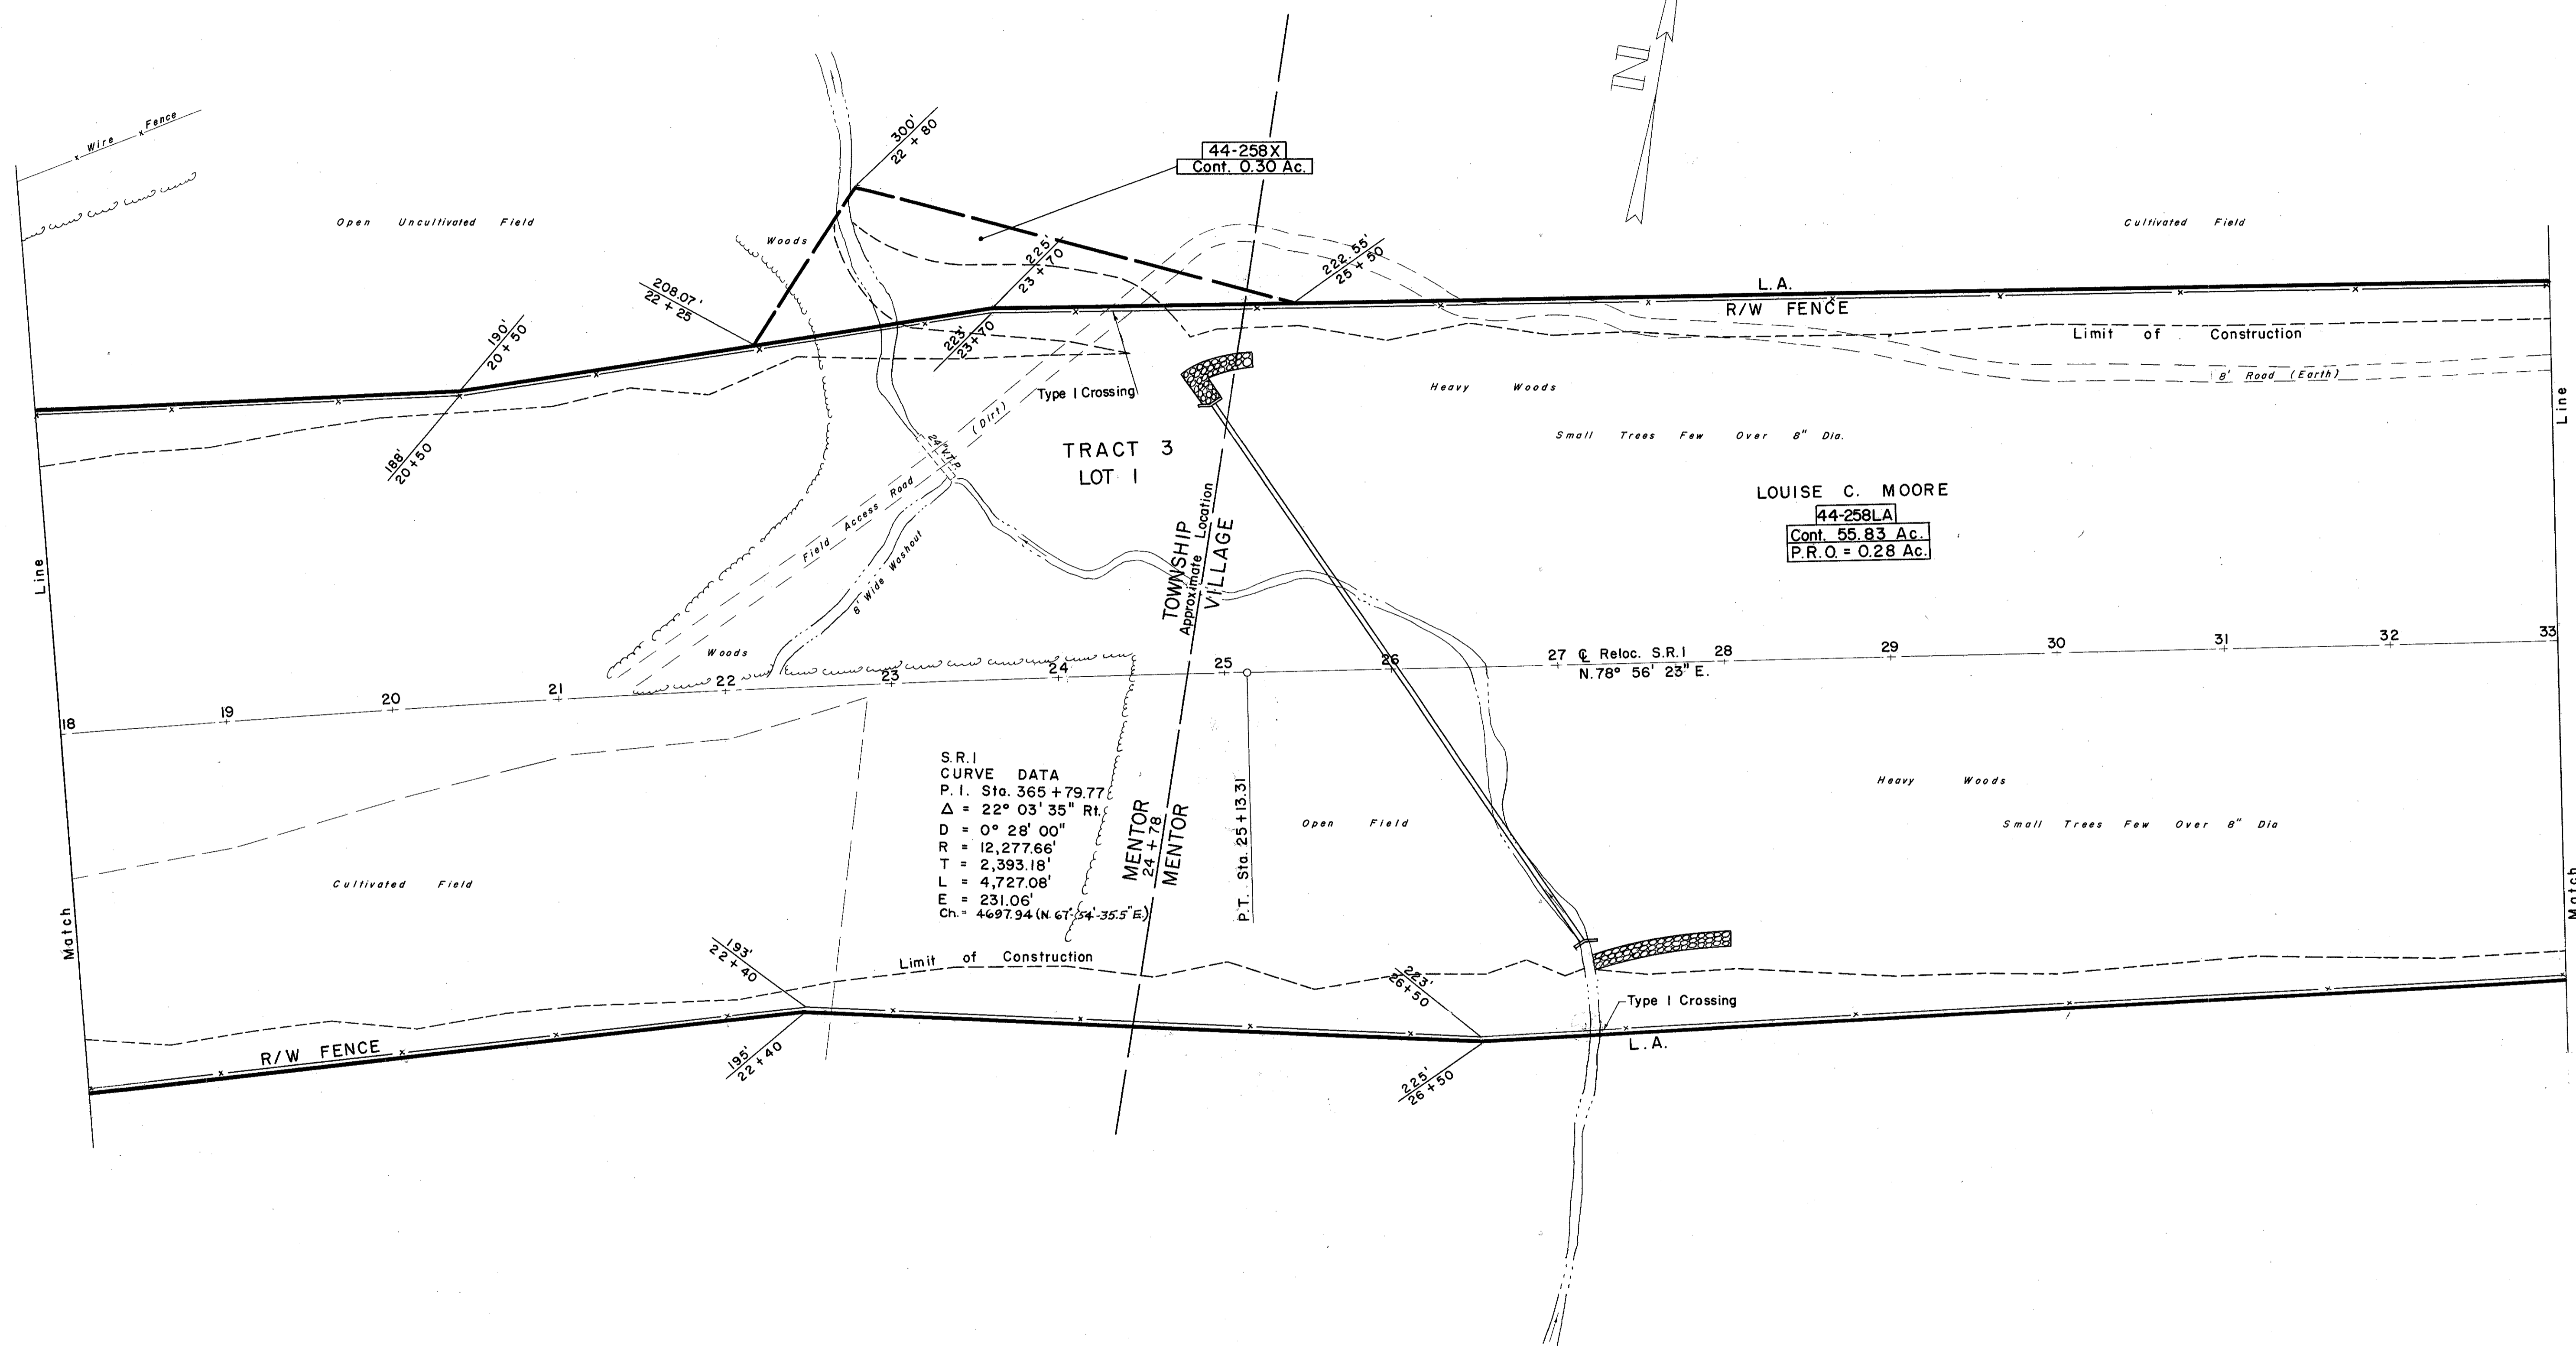

S.R.I
CURVE DATA
P. I. Sta. 365+79.77
 $\Delta = 22^\circ 03' 35''$ Rt.
D = $0^\circ 28' 00''$
R = 12,277.66'
T = 2,393.18'
L = 4,727.08'
E = 231.06'
Ch = 4697.94 (N. $67^\circ 34' 35.5''$ E.)

LOUISE C. MOORE
44-258LA
Cont. 55.83 Ac.
P.R.O. = 0.28 Ac.

44-258X
Cont. 0.30 Ac.

27 C Reloc. S.R.1 28
N. $78^\circ 56' 23''$ E.

3007 L.F. TYPE "D" FENCE

REV. 3-24-60