


FED. RD. DIVISION	STATE	PROJECT
2	OHIO	

267
277

LAK-1-6.97
R/W PLAN
LIMITED ACCESS

6
16

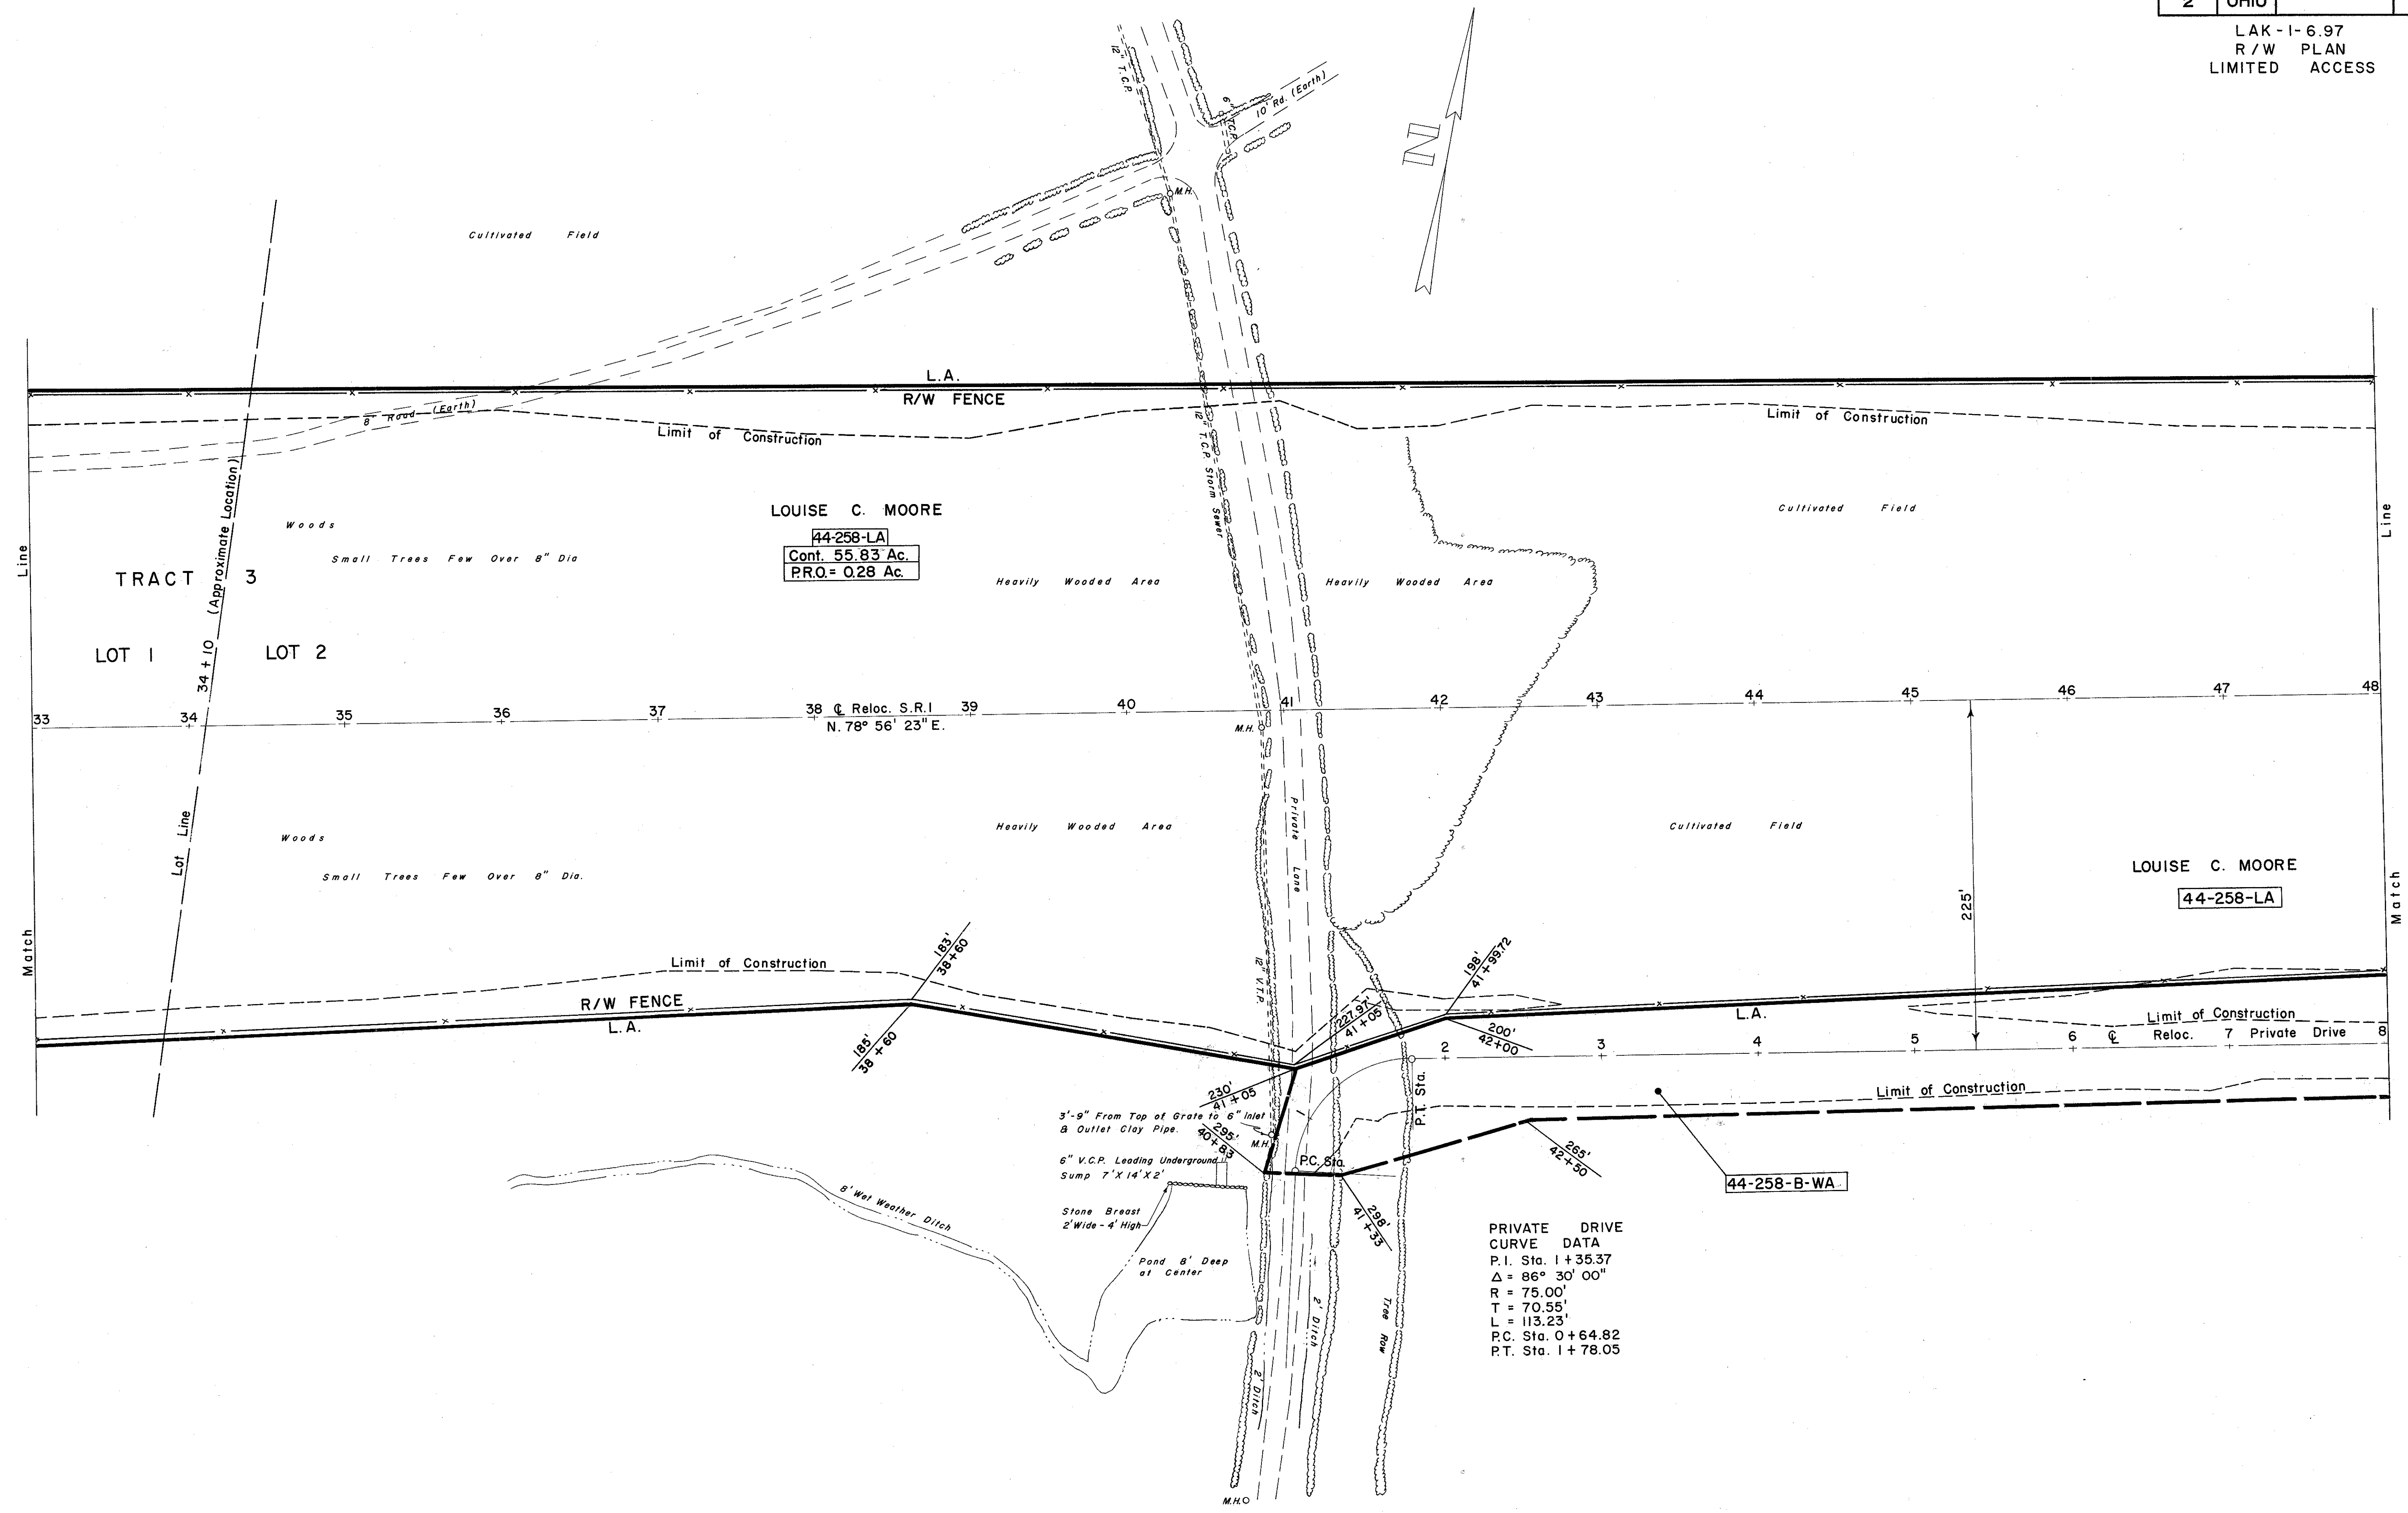

LOUISE C. MOORE
44-258-LA
Cont. 55.83 Ac.
PRQ= 0.28 Ac.

LOUISE C. MOORE
44-258-LA

PRIVATE DRIVE
CURVE DATA
P.I. Sta. 1+35.37
 $\Delta = 86^\circ 30' 00''$
R = 75.00'
T = 70.55'
L = 113.23'
P.C. Sta. 0+64.82
P.T. Sta. 1+78.05

3012 L.F. TYPE "D" FENCE

R/W PLAN S.R. 1 STA. 33+00 TO STA. 48+00