
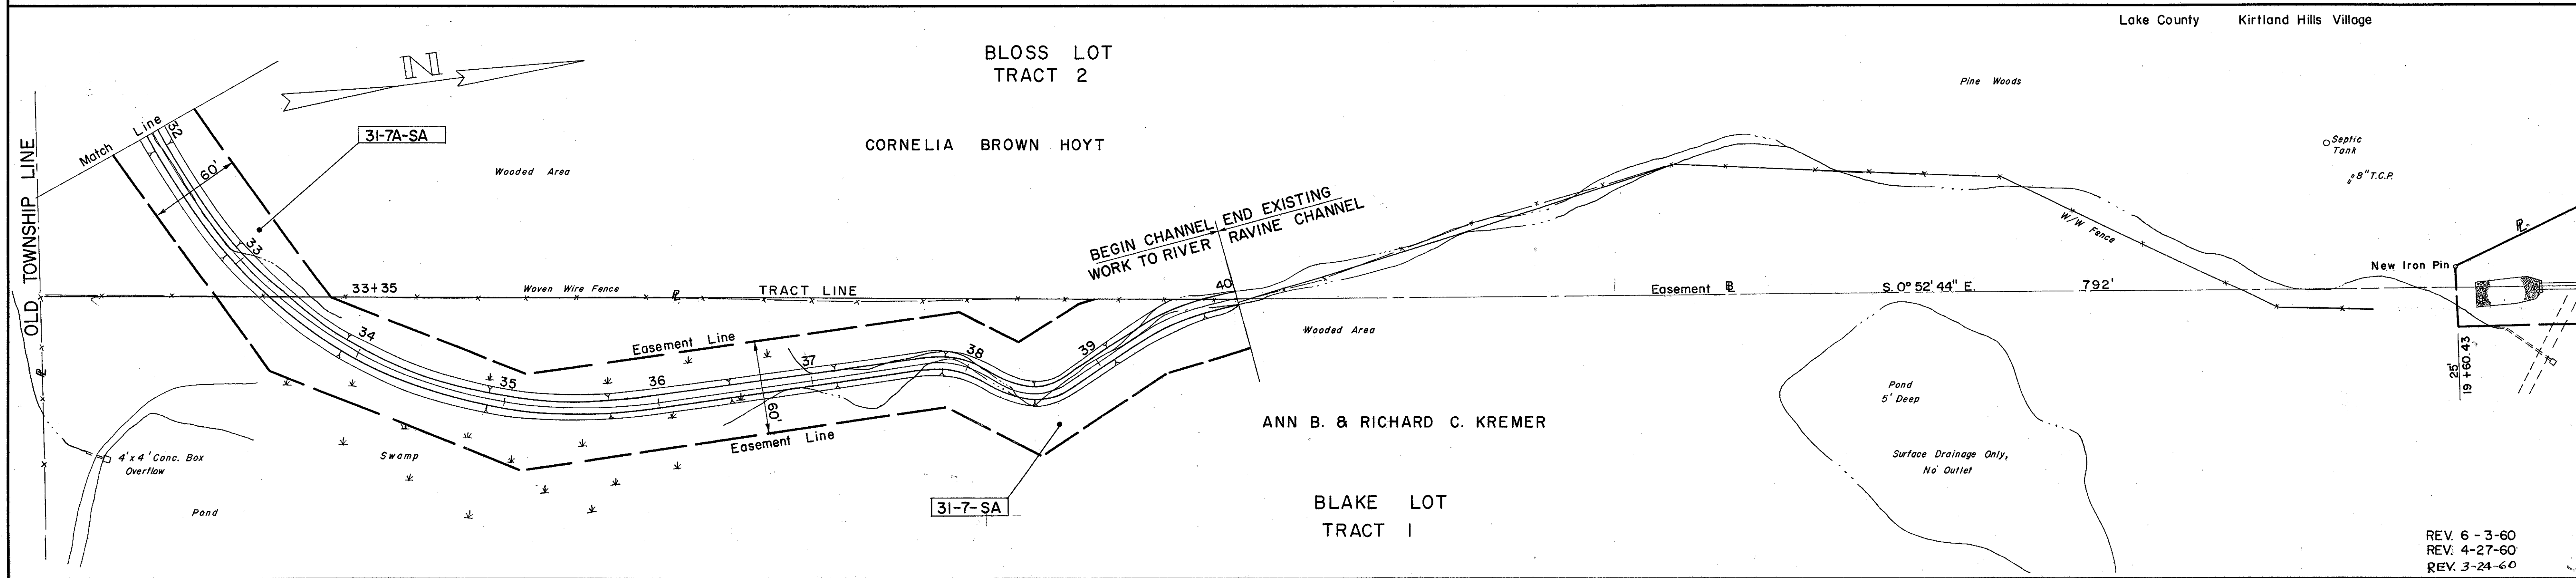


FED. RD. DIVISION	STATE	PROJECT	
2	OHIO		

273-A
277

12A
16

LAK - 1 - 6.97
R/W PLAN
LIMITED ACCESS

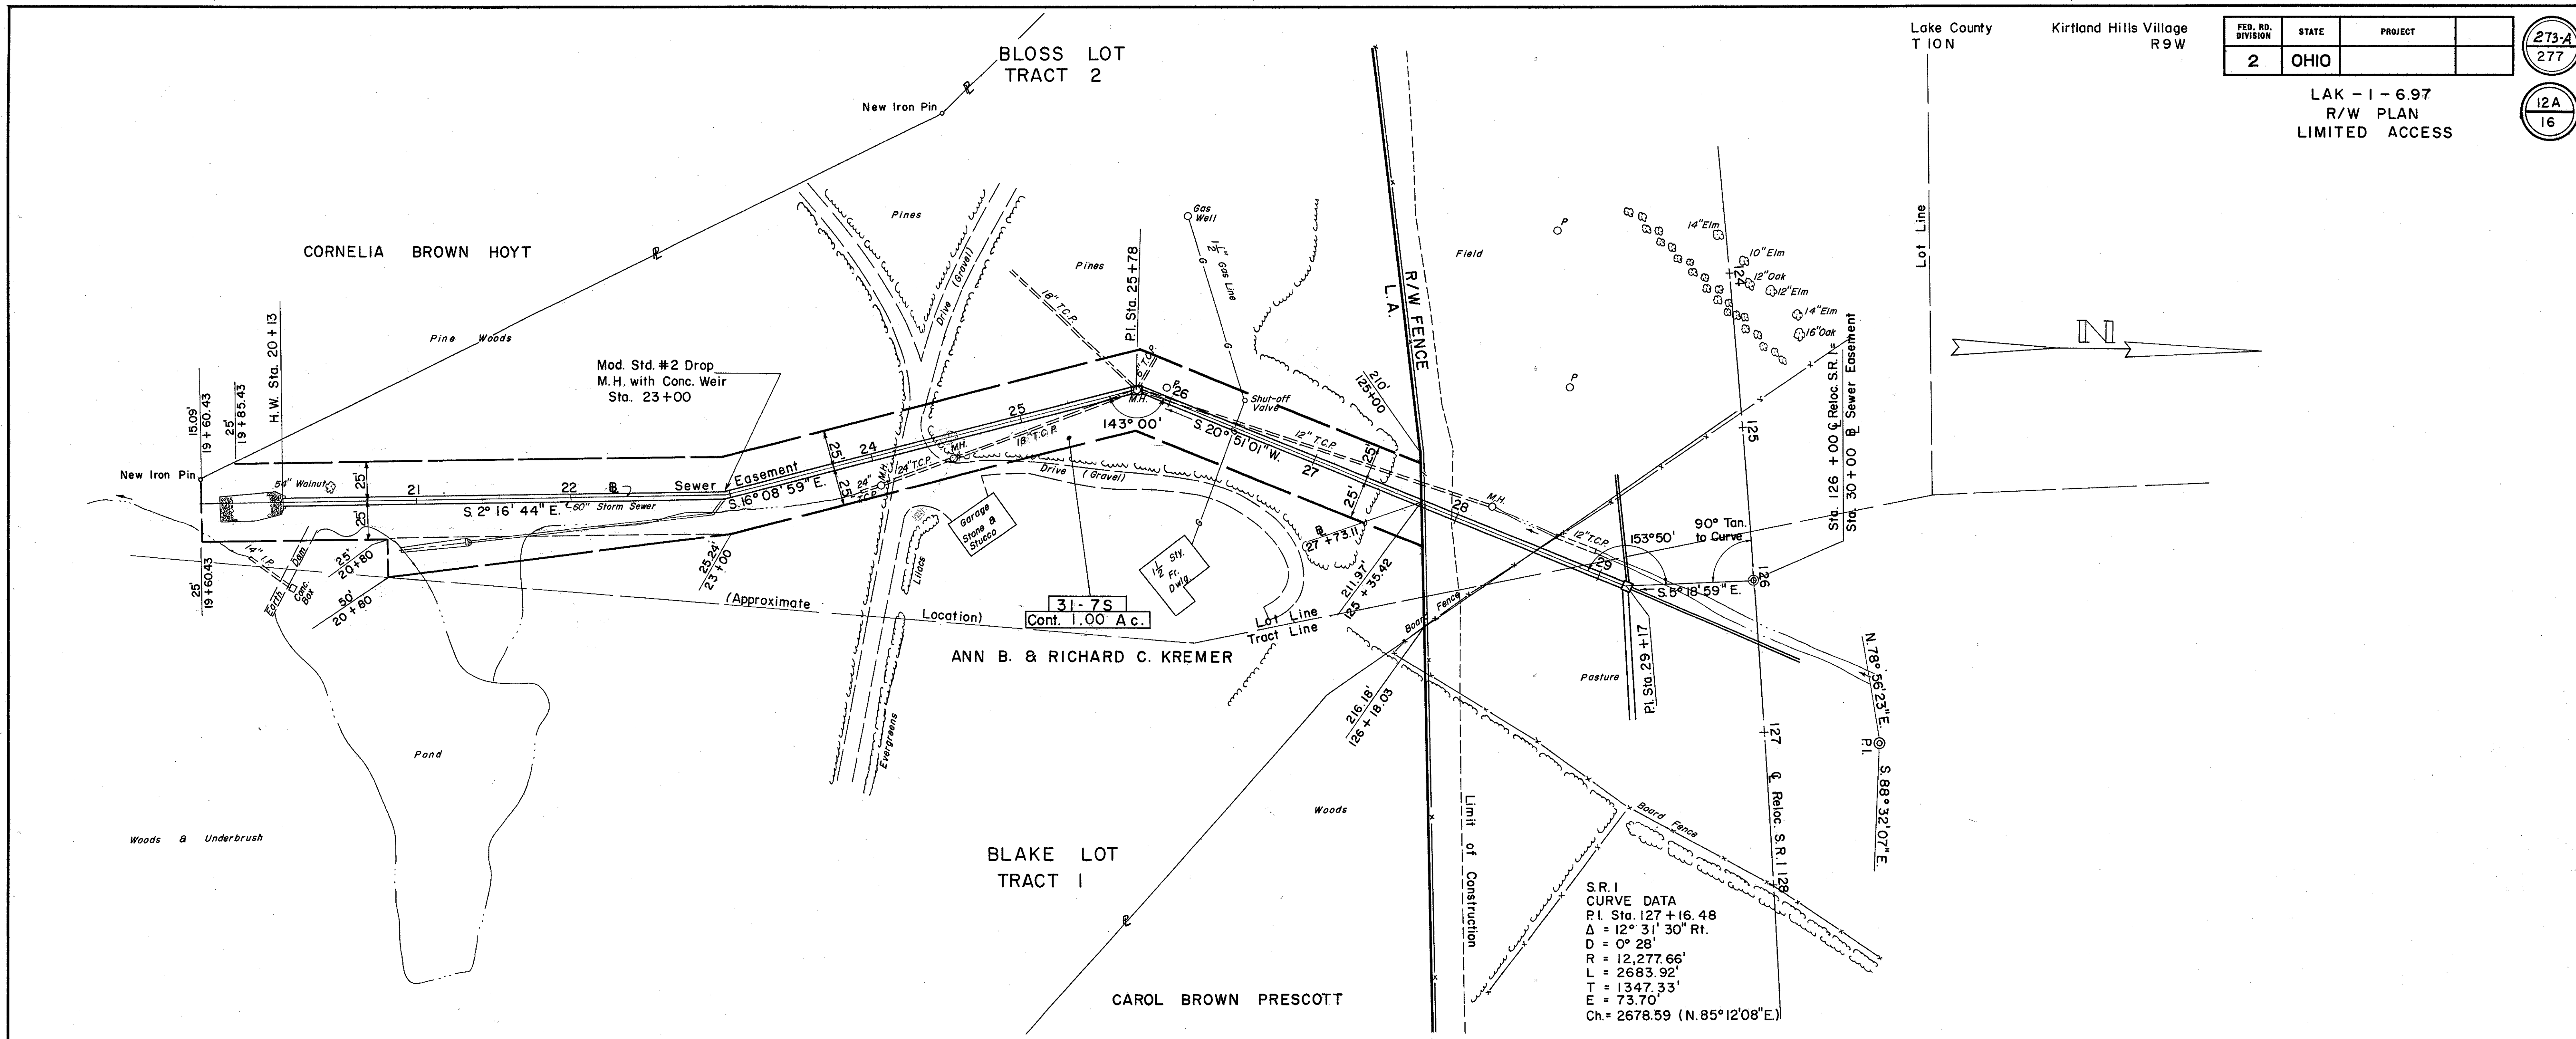

REV 6-3-60
REV 4-27-60
REV 3-24-60