


FED. RD. DIVISION	STATE	PROJECT
2	OHIO	

273-B
277

12-B
16

LAK-1-6.97
R/W PLAN
LIMITED ACCESS

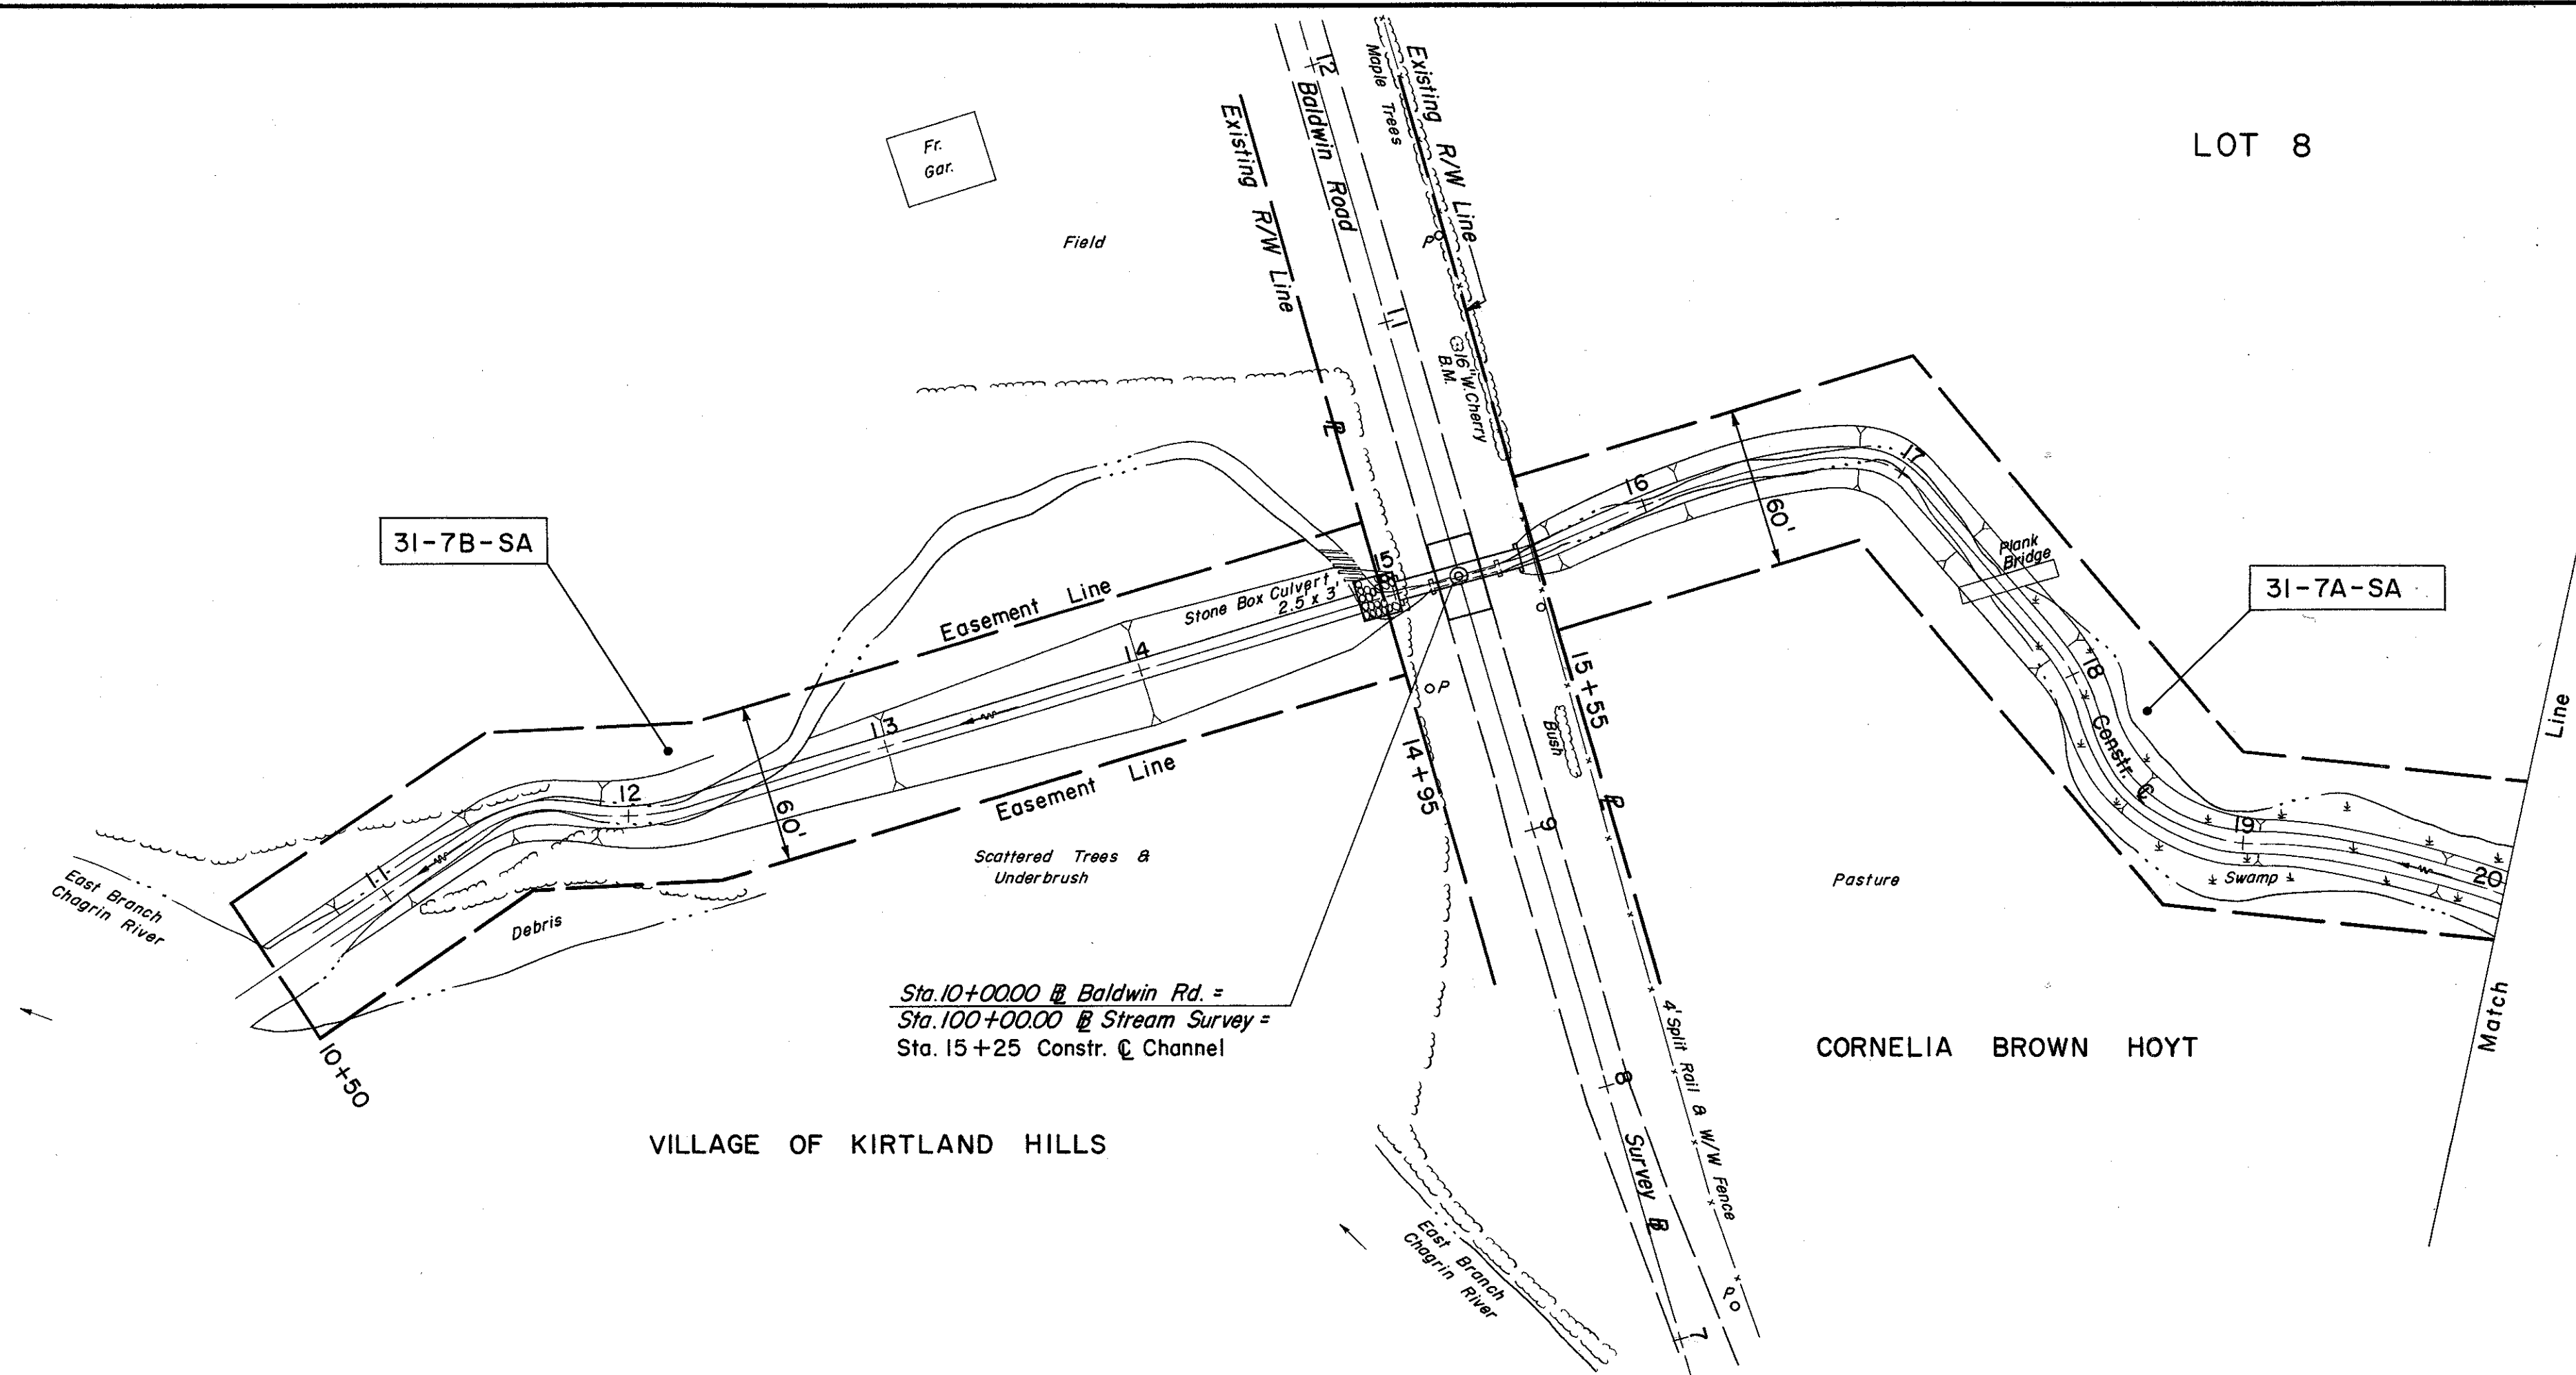

Fr. Gar.

Field

LOT 8

31-7B-SA

Easement Line

Easement Line


31-7A-SA

Scattered Trees & Underbrush

CORNELIA BROWN HOYT

VILLAGE OF KIRTLAND HILLS

Sta. 10+0000 @ Baldwin Rd. =
Sta. 100+0000 @ Stream Survey =
Sta. 15+25 Constr. C Channel

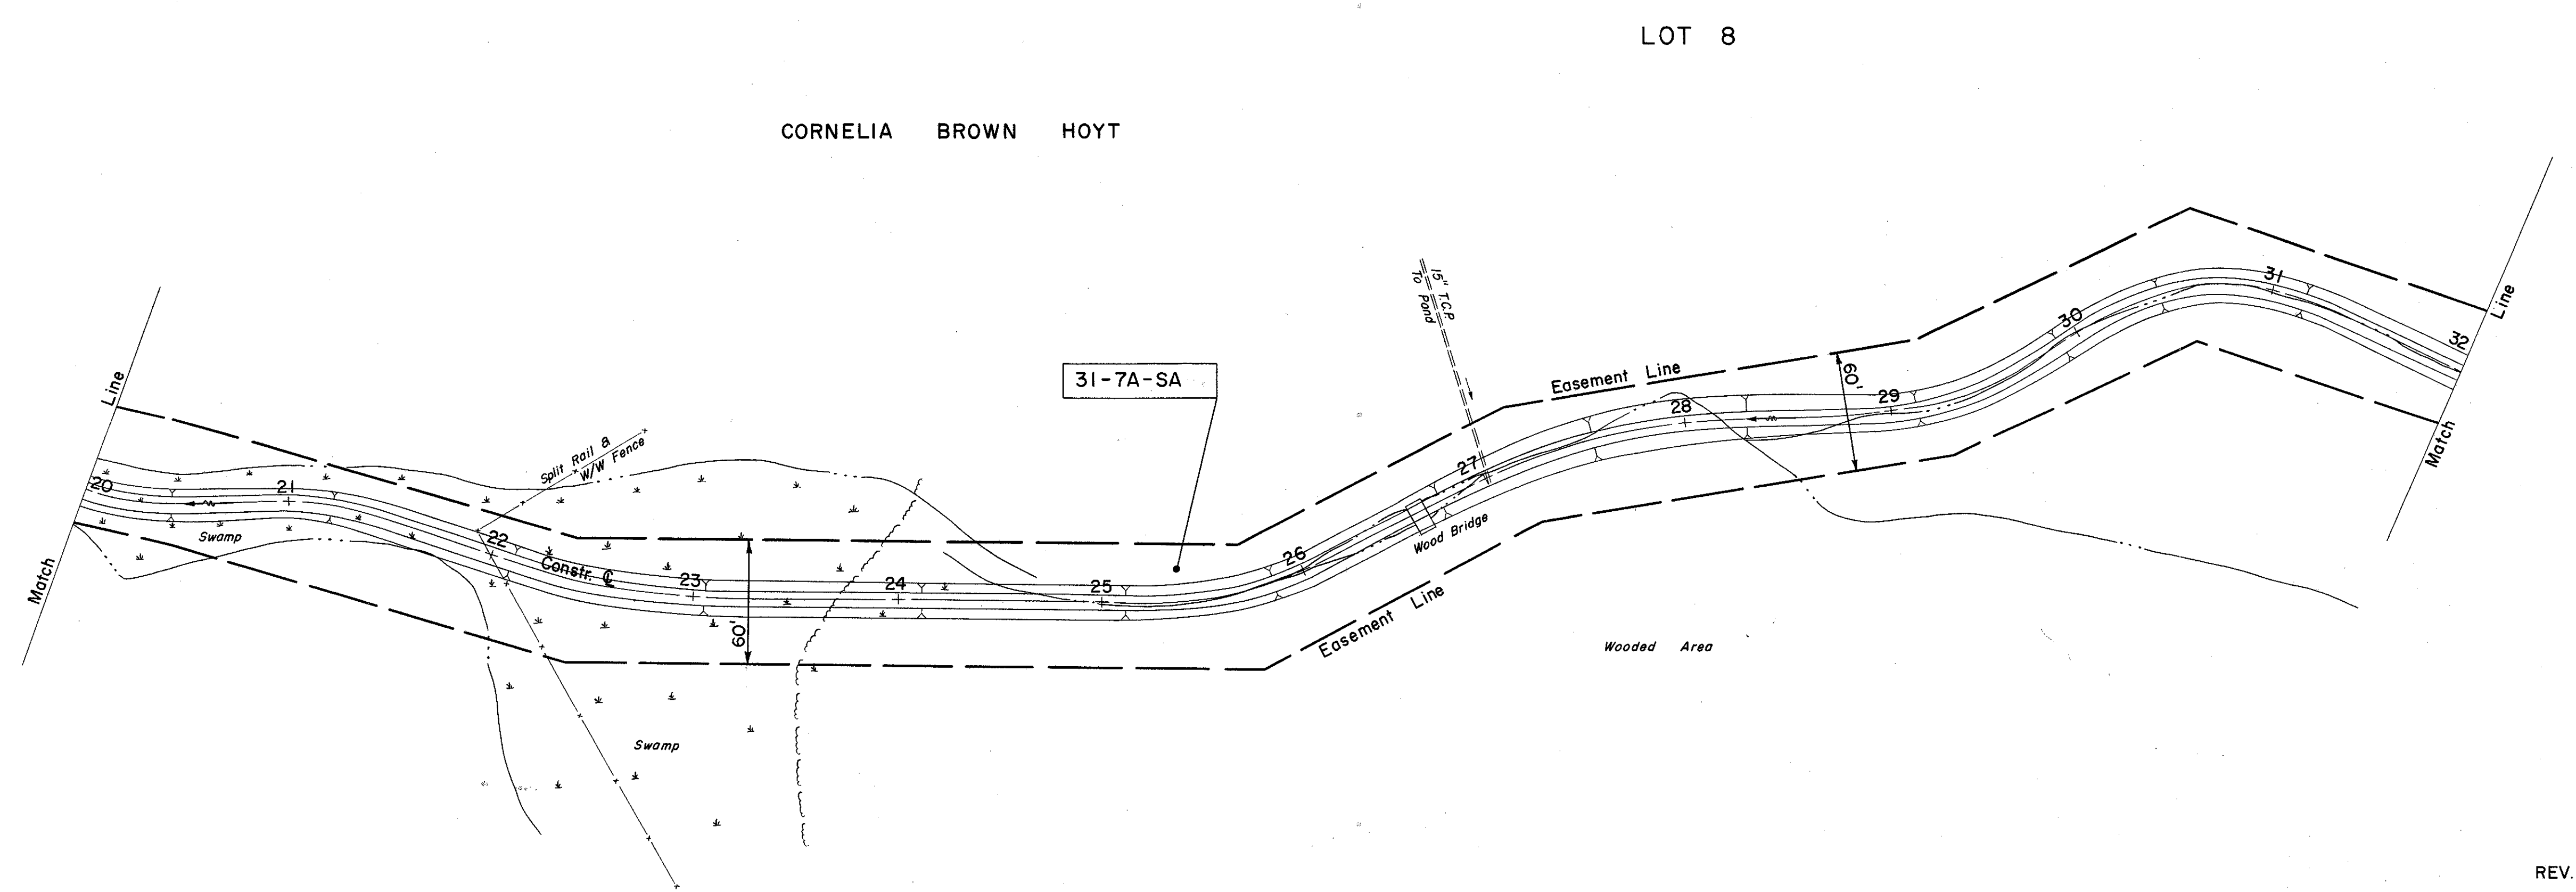

LOT 8

CORNELIA BROWN HOYT

31-7A-SA

Easement Line

Easement Line

Wooded Area

REV. 6-3-60

DRAINAGE CHANNEL FROM RT. STA. 126+00±
S.R.I TO EAST BRANCH CHAGRIN RIVER 4-27-60

R/W PLAN STA. 10+50 TO STA. 32+00