

FED. RD. DIVISION	STATE	PROJECT
2	OHIO	

274  
277

LAK-1-6.97  
R/W PLAN  
LIMITED ACCESS


13  
16

RESIDUE = 81.996 Ac. ±

RESIDUE = 3.514 Ac. ±

### E. E. BOYER SUBDIVISION, PROPOSED

SUBLOT #1

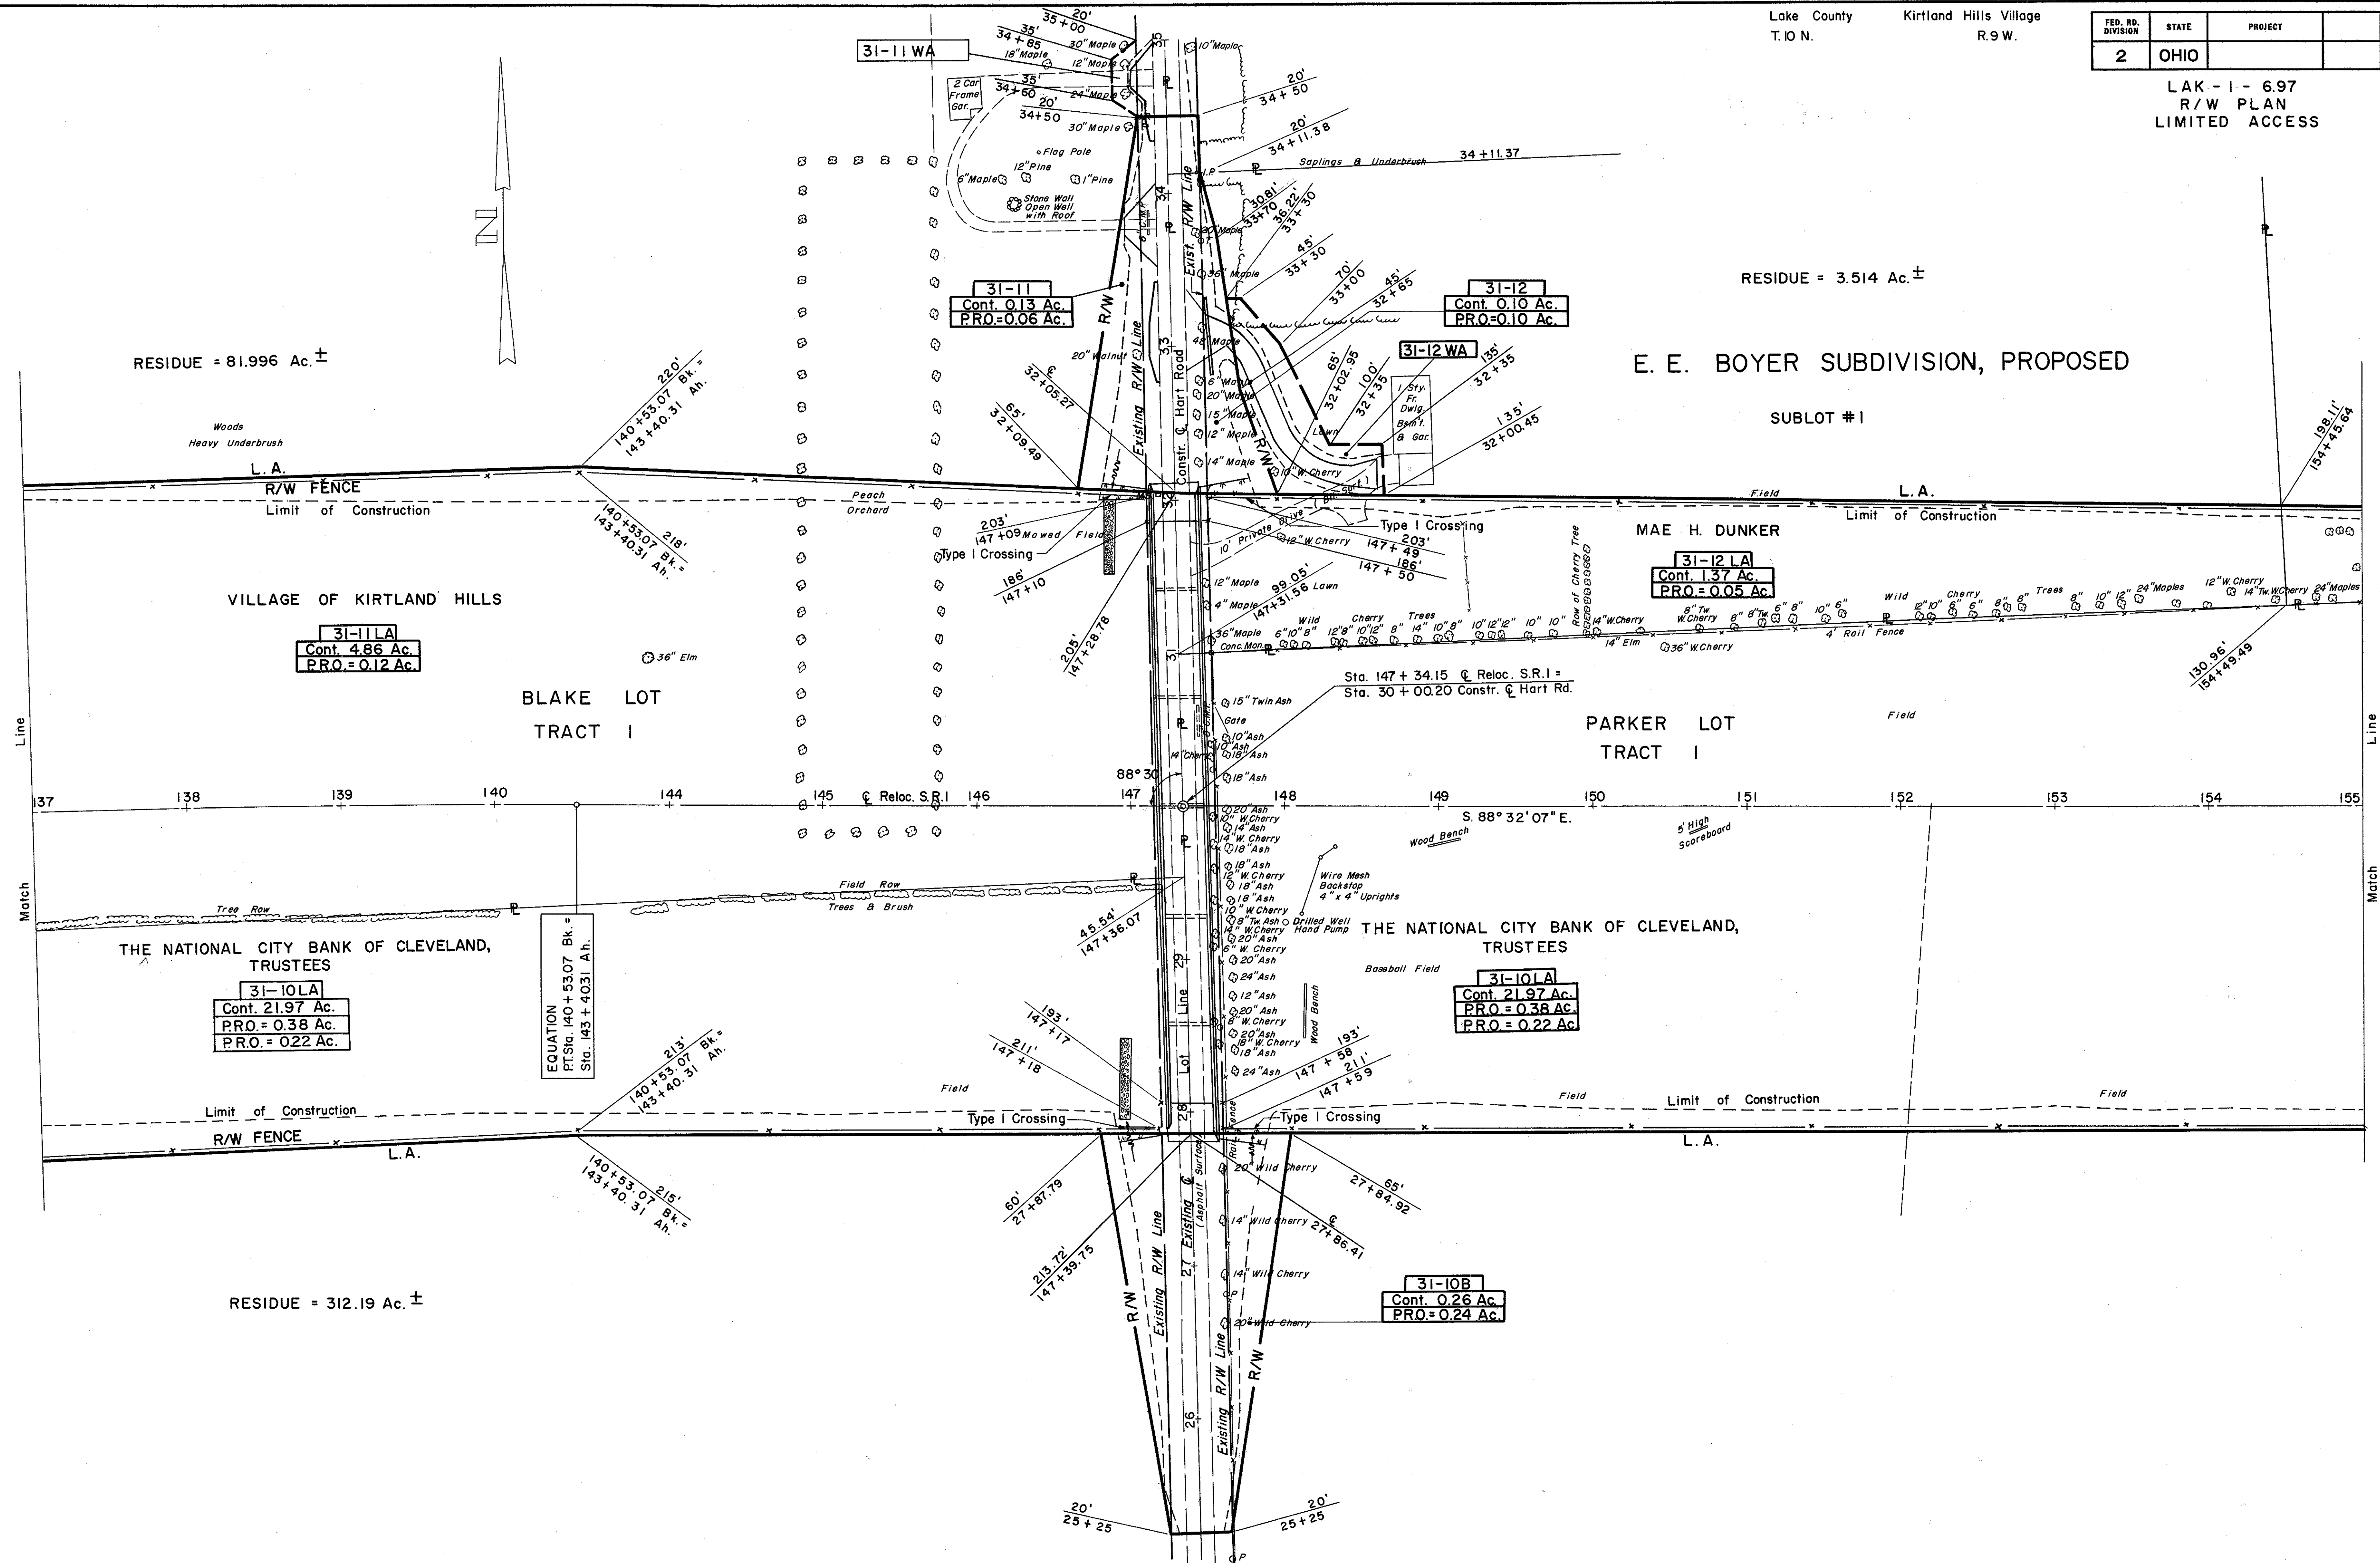

Line  
Match

Line  
Match

3030 L.F. TYPE "D" FENCE

REV. 3-29-60  
REV. 3-9-60

R/W PLAN S.R.I. STA. 137+00 TO STA. 155+00  
R/W PLAN HART ROAD STA. 25+00 TO STA. 35+00