


FED. RD. DIVISION	STATE	PROJECT
2	OHIO	

276  
277

LAK - 1 - 6.97  
R/W PLAN  
LIMITED ACCESS

15  
16

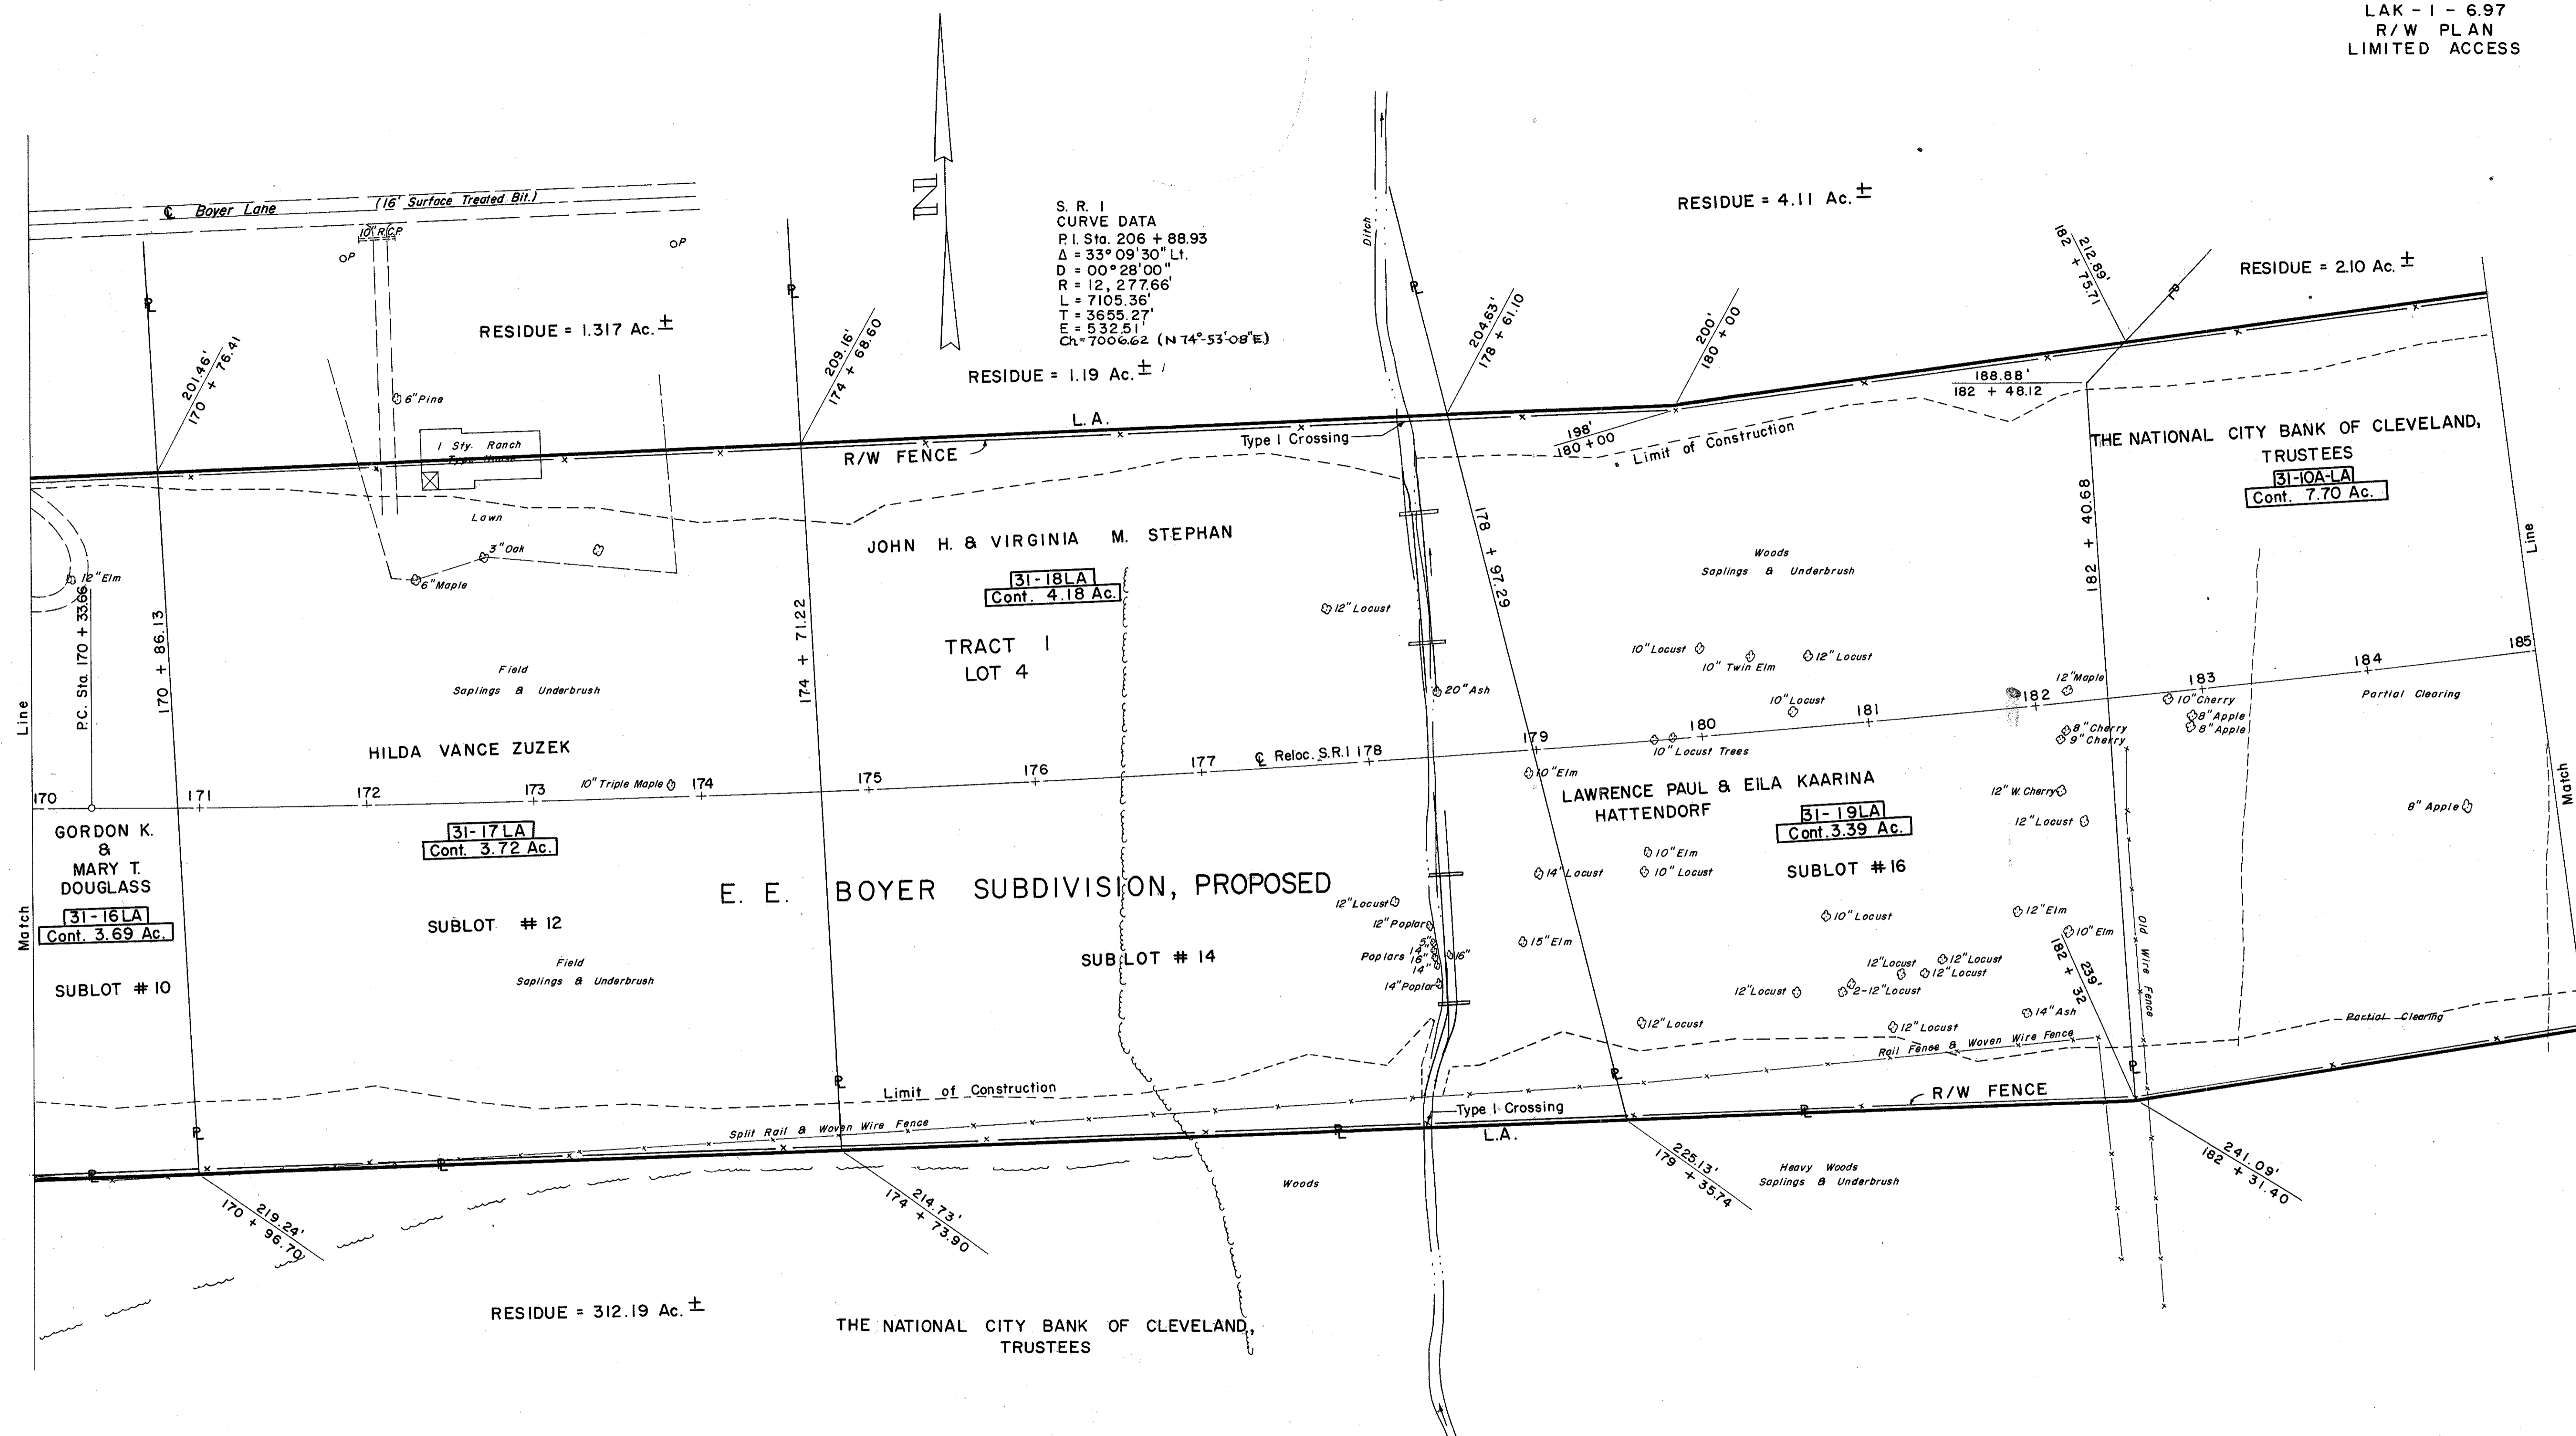

S. R. 1  
CURVE DATA  
P.I. Sta. 206 + 88.93  
 $\Delta = 33^\circ 09' 30''$  Lt.  
D = 00° 28' 00"  
R = 12, 277.66'  
L = 7105.36'  
T = 3655.27'  
E = 532.51'  
Ch = 7006.62 (N 74° 53' 08" E)

31-18LA  
Cont. 4.18 Ac.

31-19LA  
Cont. 3.39 Ac.

31-17LA  
Cont. 3.72 Ac.

31-16LA  
Cont. 3.69 Ac.

S-24 REMOVAL OF STRUCTURES
PARCEL 31-17LA   1 STY. RANCH TYPE HOUSE

3005 L.F. TYPE "D" FENCE