


DETOUR



OM-23-24
M-2-24-3
M-26-24

①

DETOUR

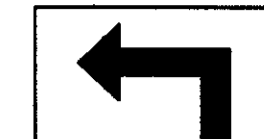

OM-23-24
M-2-24-3
M-21-24

②

DETOUR



OM-23-24
M-2-24-3
M-19-24

③

DETOUR



OM-23-24
M-2-24-3
M-24-24

④

DETOUR



OM-23-24
M-2-24-3
M-24-24

⑤




OW-120-36

⑥




OW-127-36

⑦

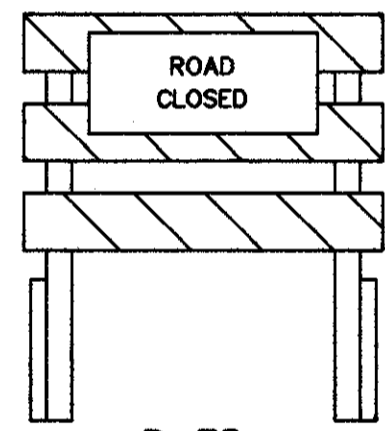


R-75

⑧

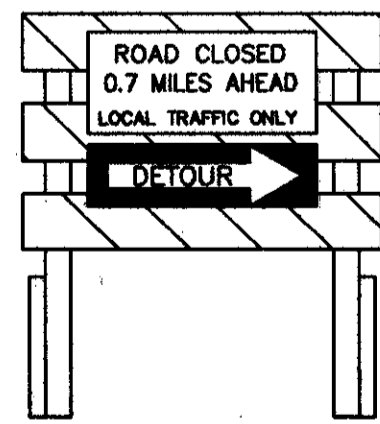



R-76A
OC-14R

⑨

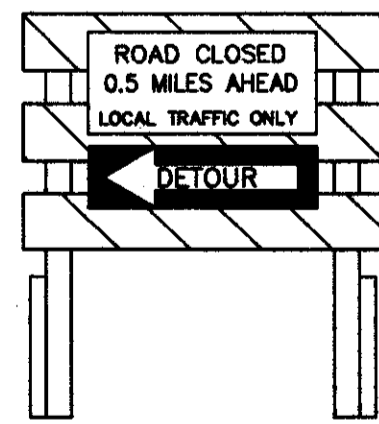

R-76A
OC-14L

⑩

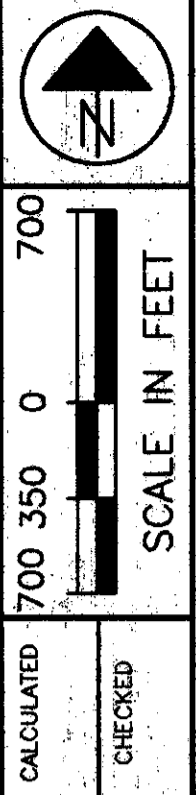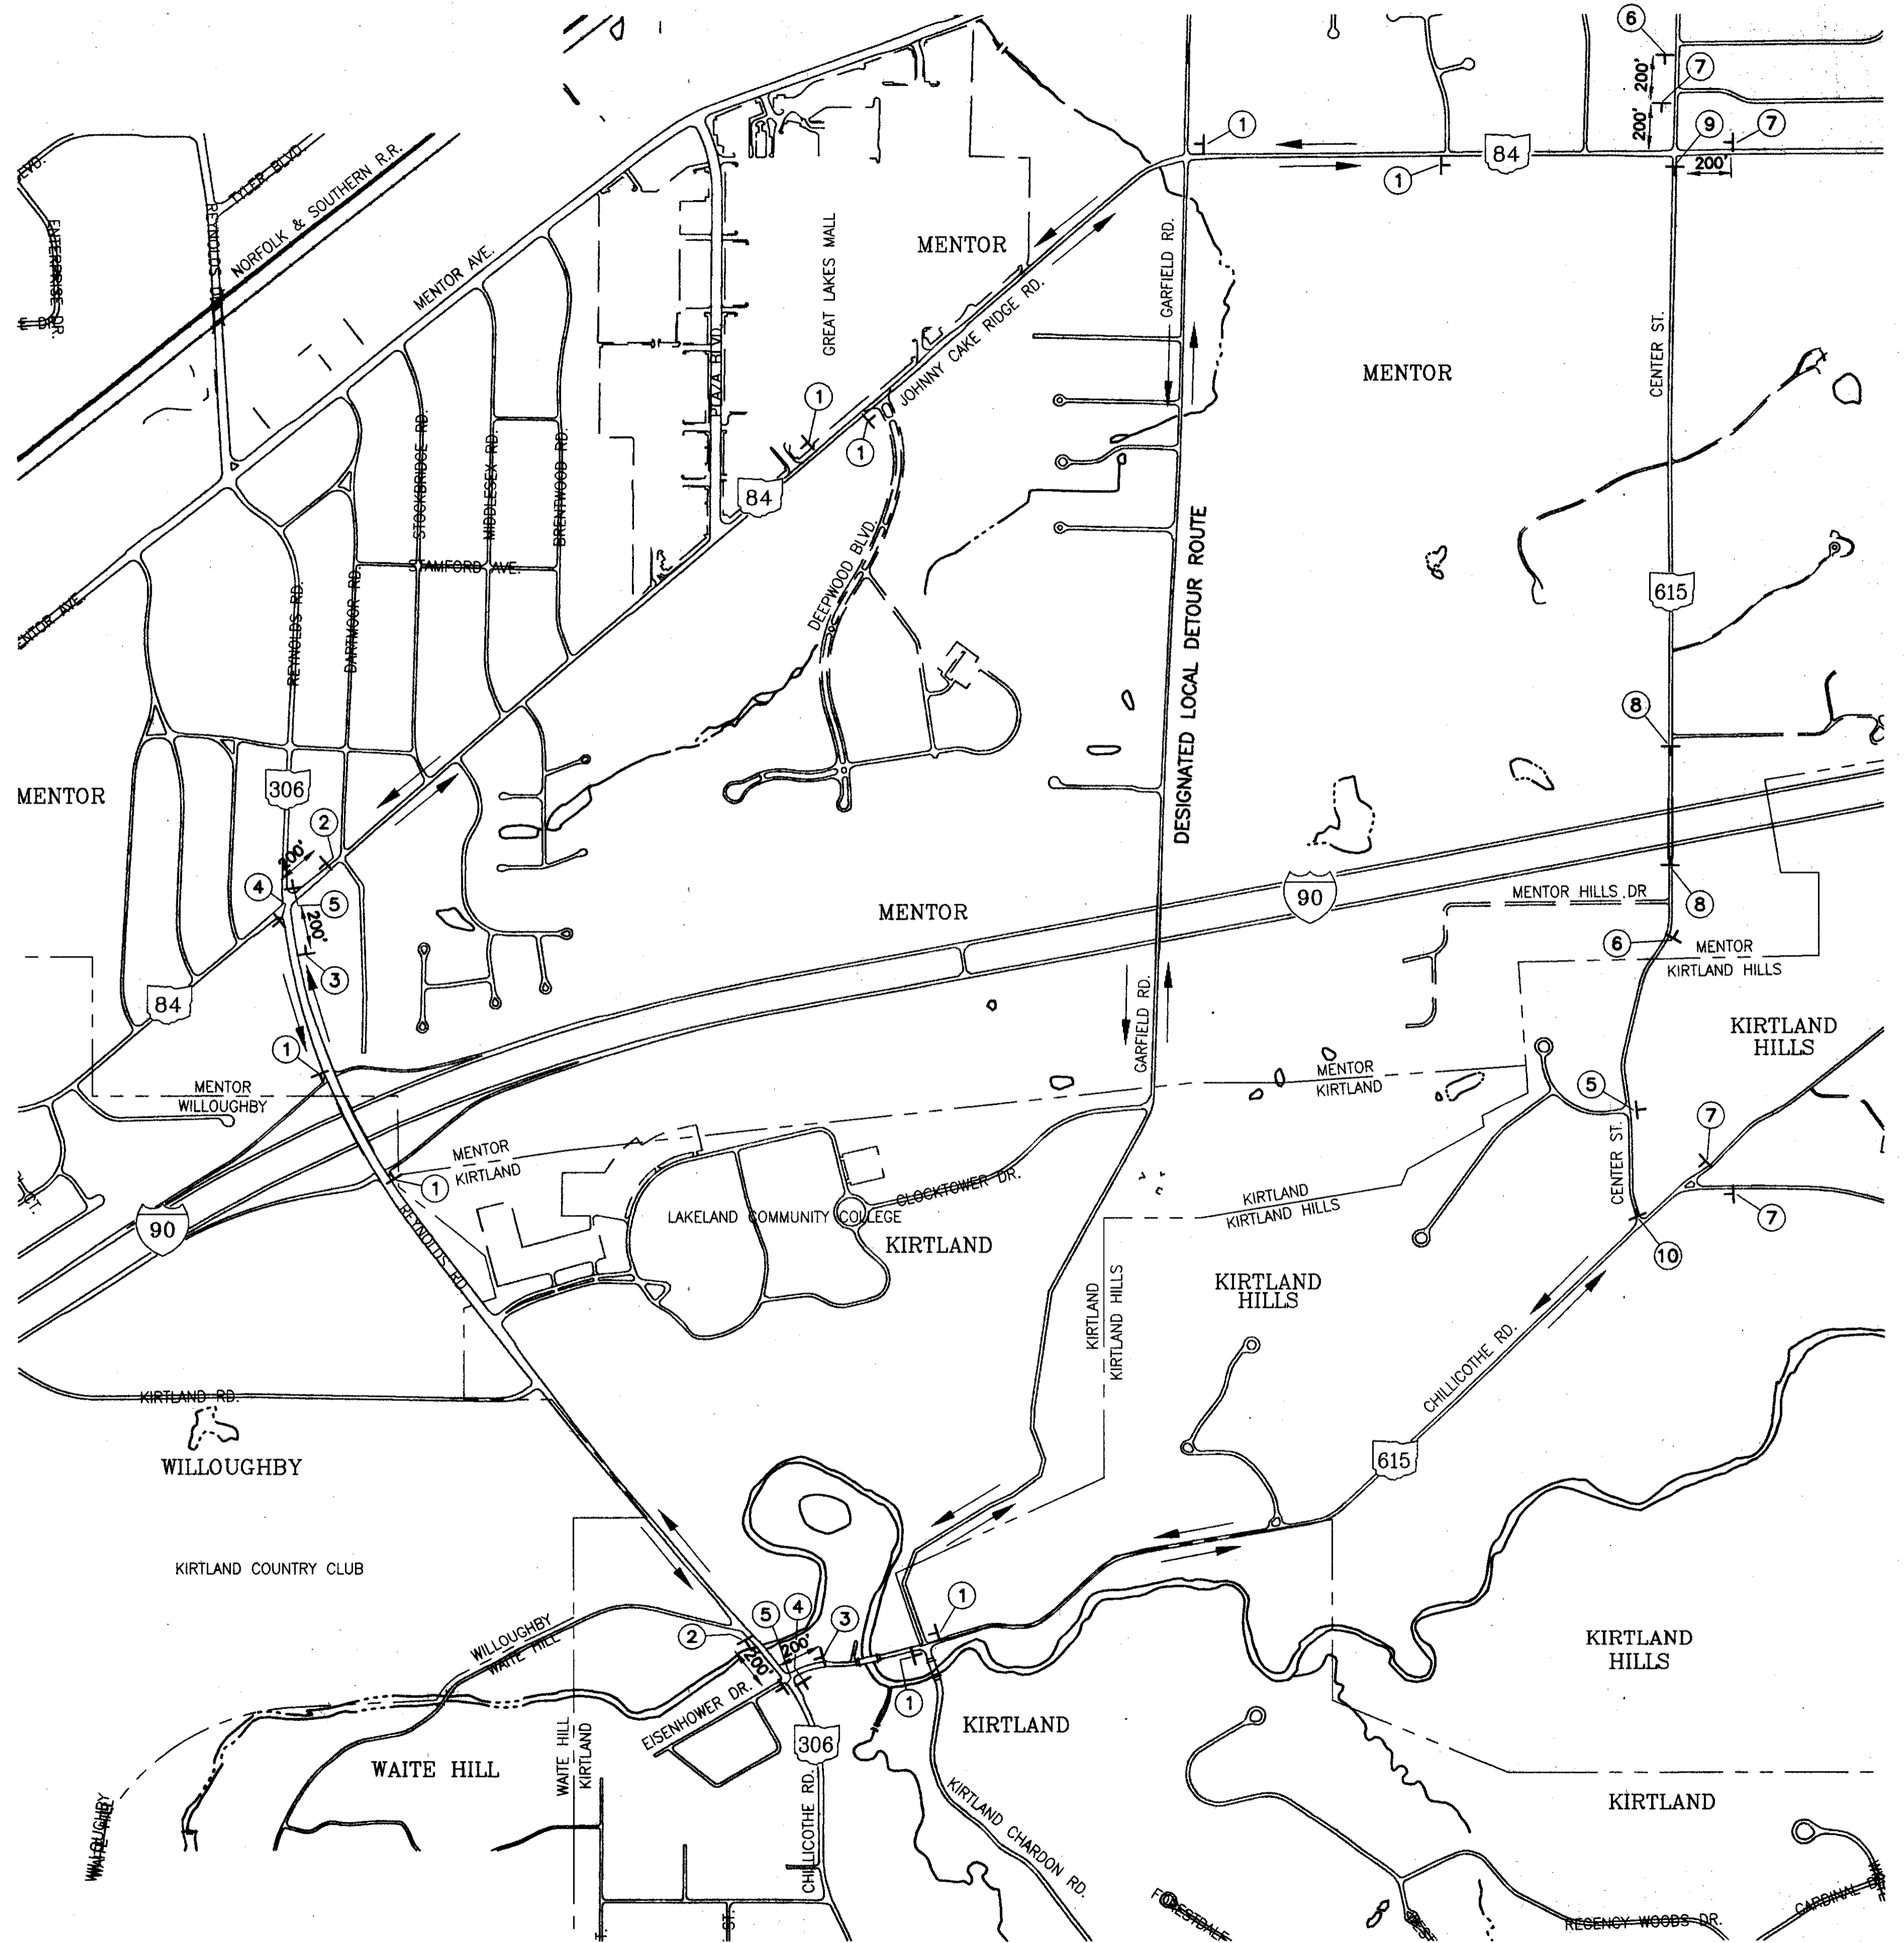

DETOUR MAP