


LEGEND

--- FF ---	FILTER FABRIC FENCE
●	MANHOLE
■	CATCH BASIN
—▶—▶—▶	STORM SEWER
—▶—▶—▶	DITCH
~~~~~	SEDIMENT BASIN

TEMPORARY EROSION CONTROL		877		877		877		877		877		601	
LOCATION	SIDE	LIN. FT.	LIN. FT.	LIN. FT.	CU. YD.	LIN. FT.	CU. YD.	LIN. FT.	CU. YD.	LIN. FT.	CU. YD.	LIN. FT.	CU. YD.
AT ALL CATCH BASINS			200										
AT ALL DITCH CHECKS				900									
STA. 89+07 TO STA. 98+50 (RAMP A)	RT	950											
STA. 89+50 TO STA. 90+50 (RAMP A)	LT & RT							20	40				
STA. 91+50 TO STA. 94+00 (RAMP A)	LT							25	50				
STA. 101+50 TO STA. 103+50 (RAMP A)	LT							20	40				
STA. 105+50 TO STA. 107+50 (RAMP A)	LT							20	40				
STA. 93+00 (RAMP A)	RT				235							47	
STA. 87+00 TO STA. 91+70 (RAMP B)	LT	470											
STA. 76+00 TO STA. 78+00 (RAMP B)	LT							20	40				
STA. 81+50 TO STA. 83+50 (RAMP B)	LT & RT							40	80				
STA. 85+50 TO STA. 90+00 (RAMP B)	LT & RT							90	180				
STA. 82+50 (RAMP B)	RT						805					161	
STA. 86+50 (RAMP B)	RT						120					24	
STA. 89+50 (RAMP B)	RT						215					43	
STA. 81+00 TO STA. 90+00 (RAMP C)	RT	900											
STA. 87+50 TO STA. 90+00 (RAMP C)	LT	250											
STA. 70+50 TO STA. 77+50 (RAMP C)	RT							70	140				
STA. 78+50 TO STA. 83+50 (RAMP C)	RT							50	100				
STA. 77+25 (RAMP C)	RT						300					60	
STA. 79+00 (RAMP C)	LT						235					47	
STA. 88+75 TO STA. 99+00 (RAMP D)	RT	1025											
STA. 109+50 TO STA. 115+00 (RAMP D)	RT	550											
STA. 89+00 TO STA. 92+50 (RAMP D)	RT							35	70				
STA. 96+00 TO STA. 109+00 (RAMP D)	RT							130	260				
<b>TOTALS</b>		<b>4145</b>	<b>200</b>	<b>900</b>	<b>1910</b>	<b>520</b>	<b>1040</b>		<b>382</b>				

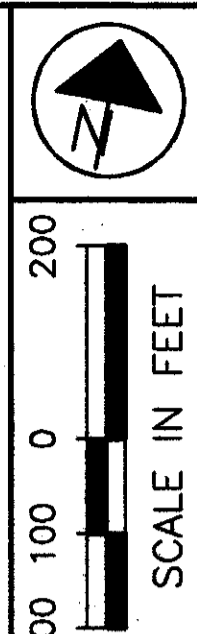

STORM WATER POLLUTION PREVENTION PLAN  
STA. 61+00 TO STA. 115+00