


H:\CT\97125\SDSK\X615020.DWG

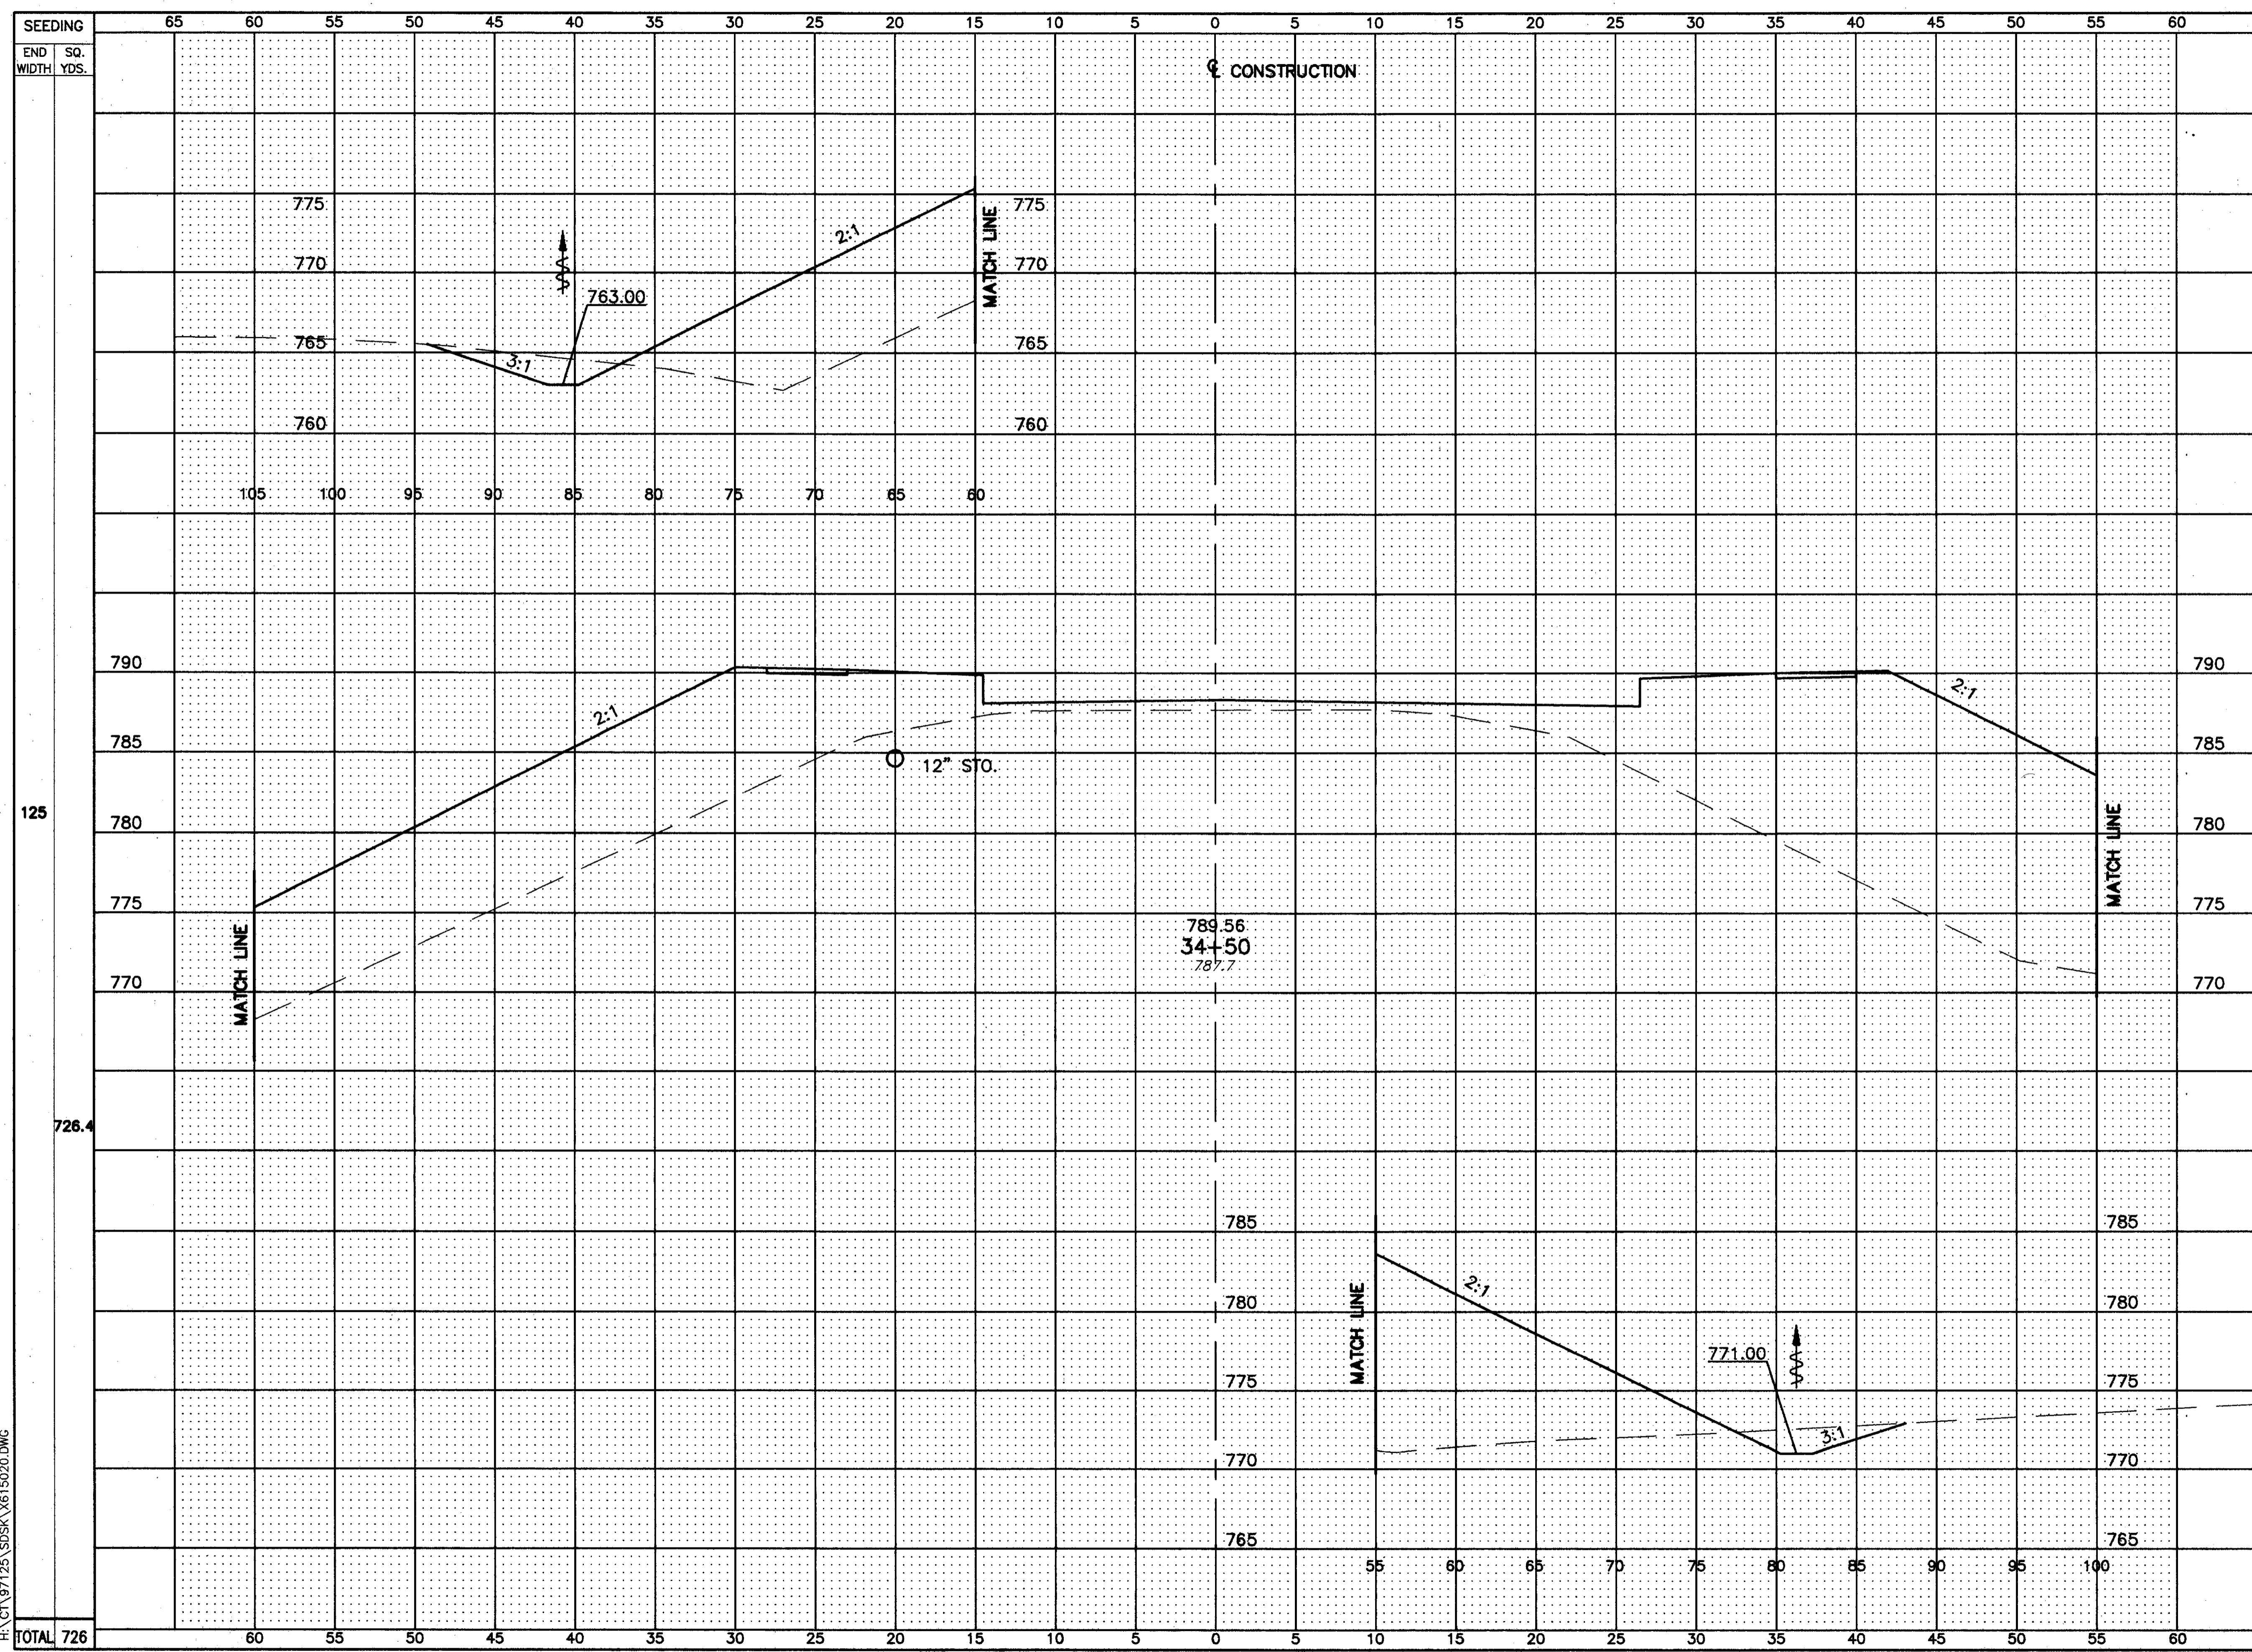

END	AREA		VOLUME	
	CUT	FILL	CUT	FILL
790				
785				
780				
775				
770				
765				
760				
TOTAL	20	929	37.0	1740.7

SEEDING  
END WIDTH SQ. YDS.

CONSTRUCTION

125

726.4

763.00

775

770

765

760

105 100 95 90 85 80 75 70 65 60

790

785

780

775

770

789.56  
34+50  
787.7

785

780

775

770

765

55 60 65 70 75 80 85 90 95 100

116  
393

S.R. 615 - CROSS SECTIONS  
STA. 34+50

LAK-IR90/SR615-9.26/1.51