



H:\CT\97125\SDSK\84125705.DWG - PLOT SCALE = 1 : 1

MATCH LINE - STA. 164+00

MATCH LINE - STA. 168+00

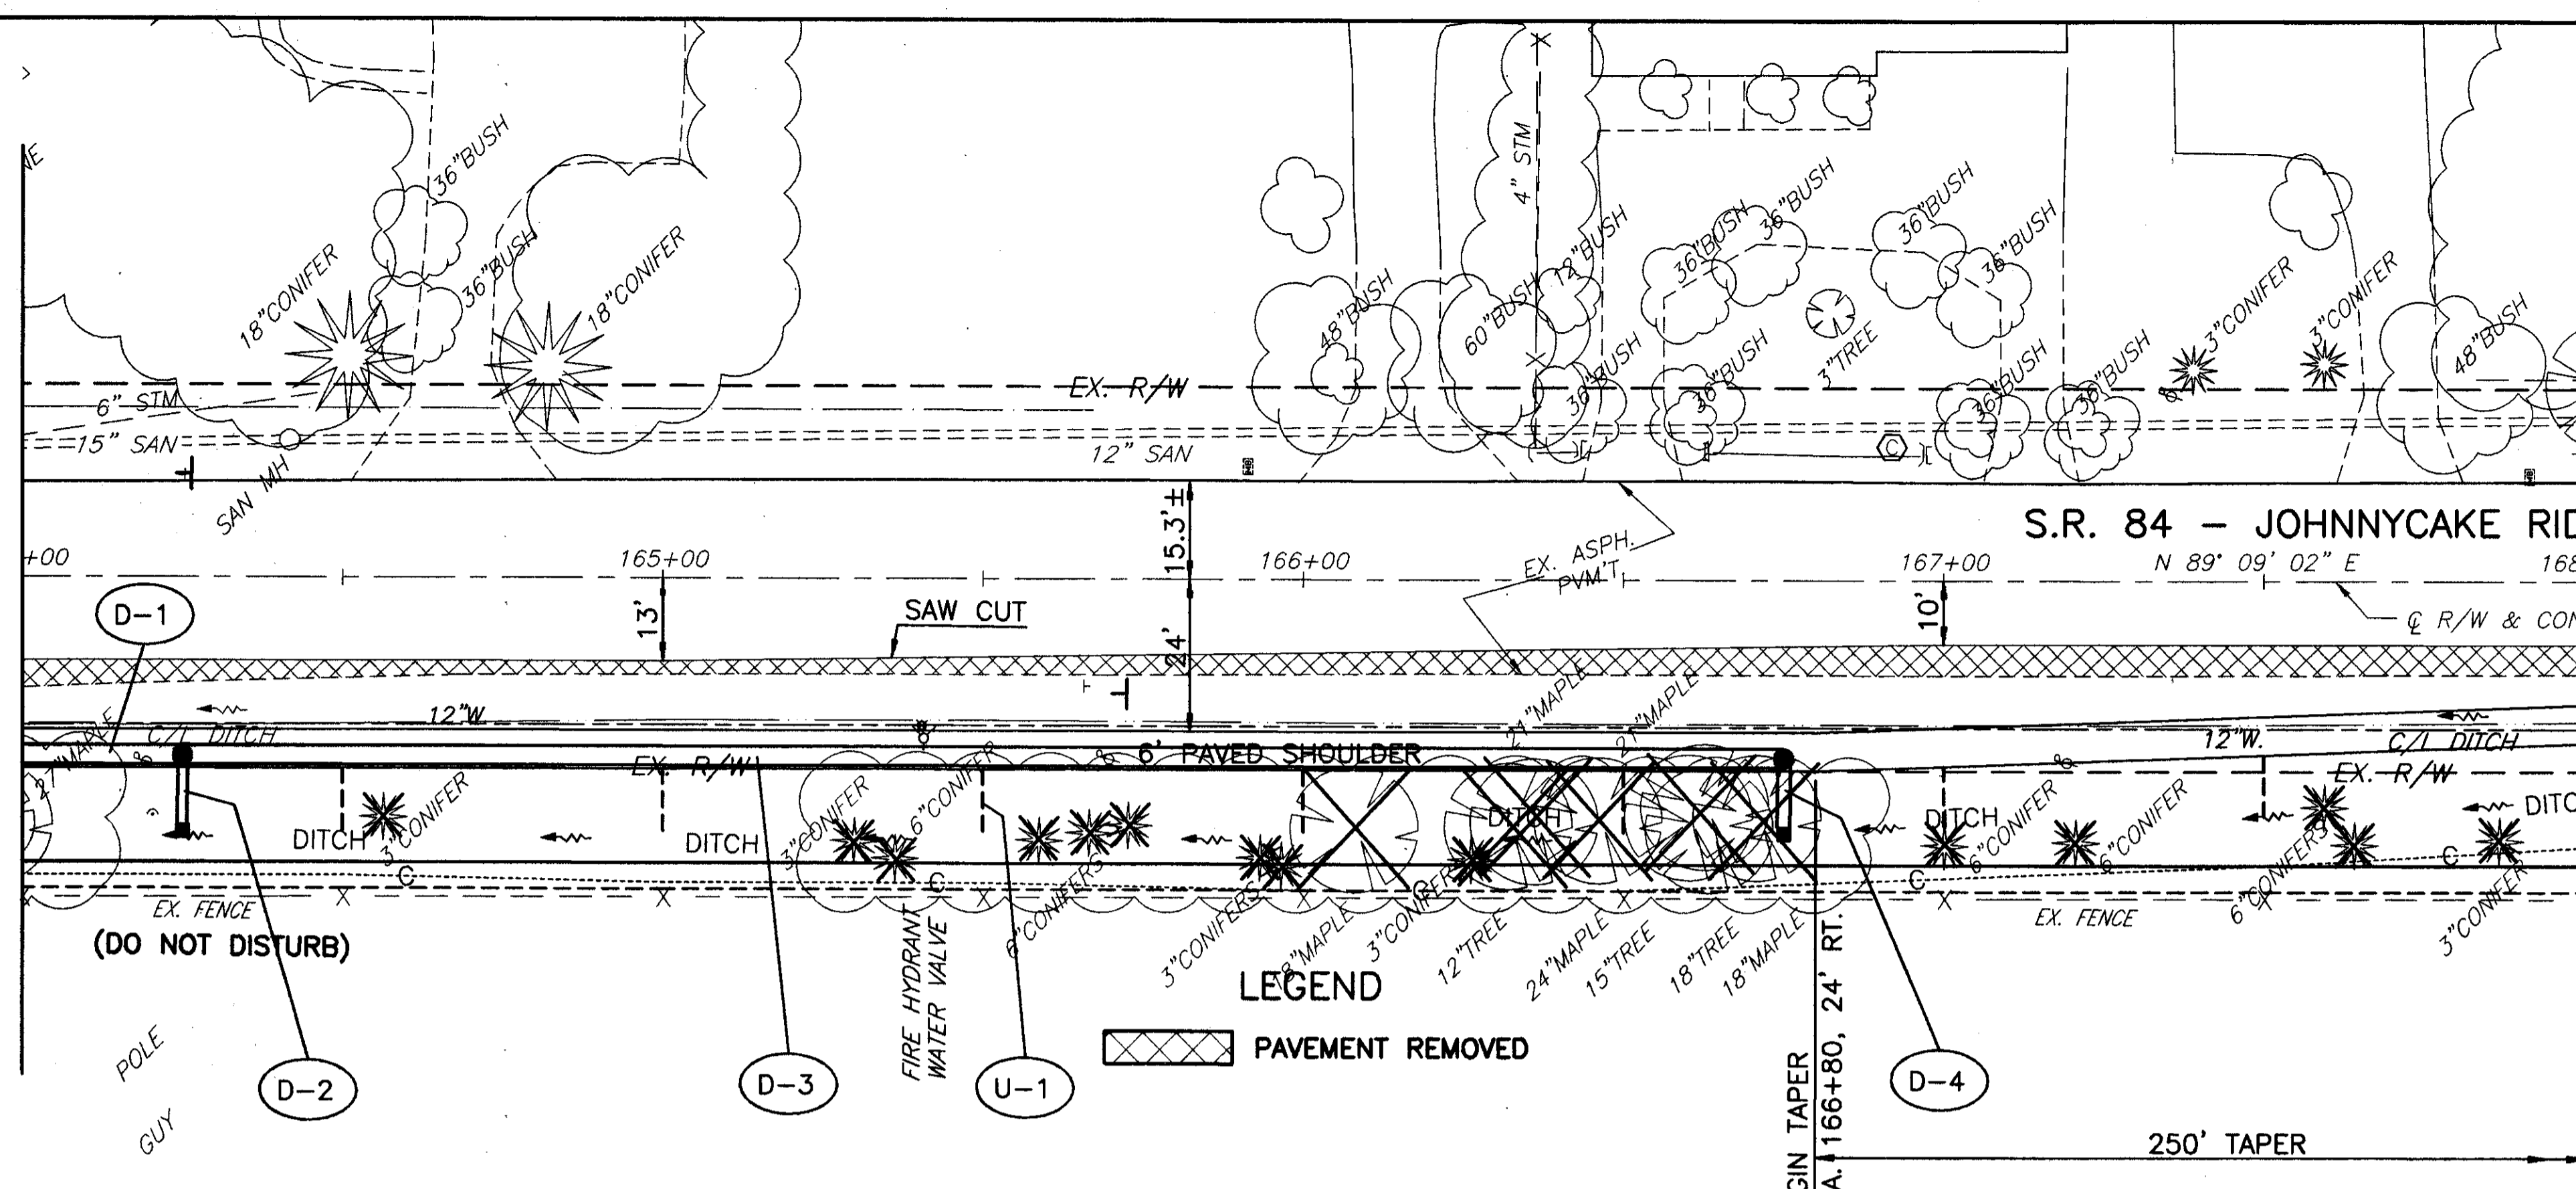

FOR TYPICAL SECTIONS, SEE SHEETS 5 THRU 15
 FOR CROSS SECTIONS AND PIPE PROFILES, SEE SHEETS 175 THRU 185
 FOR SUPERELEVATION TABLES, SEE SHEETS 246 THRU 254
 FOR INTERSECTION DETAILS, SEE SHEETS 255 THRU 262
 FOR SIGNING AND PAVEMENT MARKING PLAN, SEE SHEETS 311 THRU 312

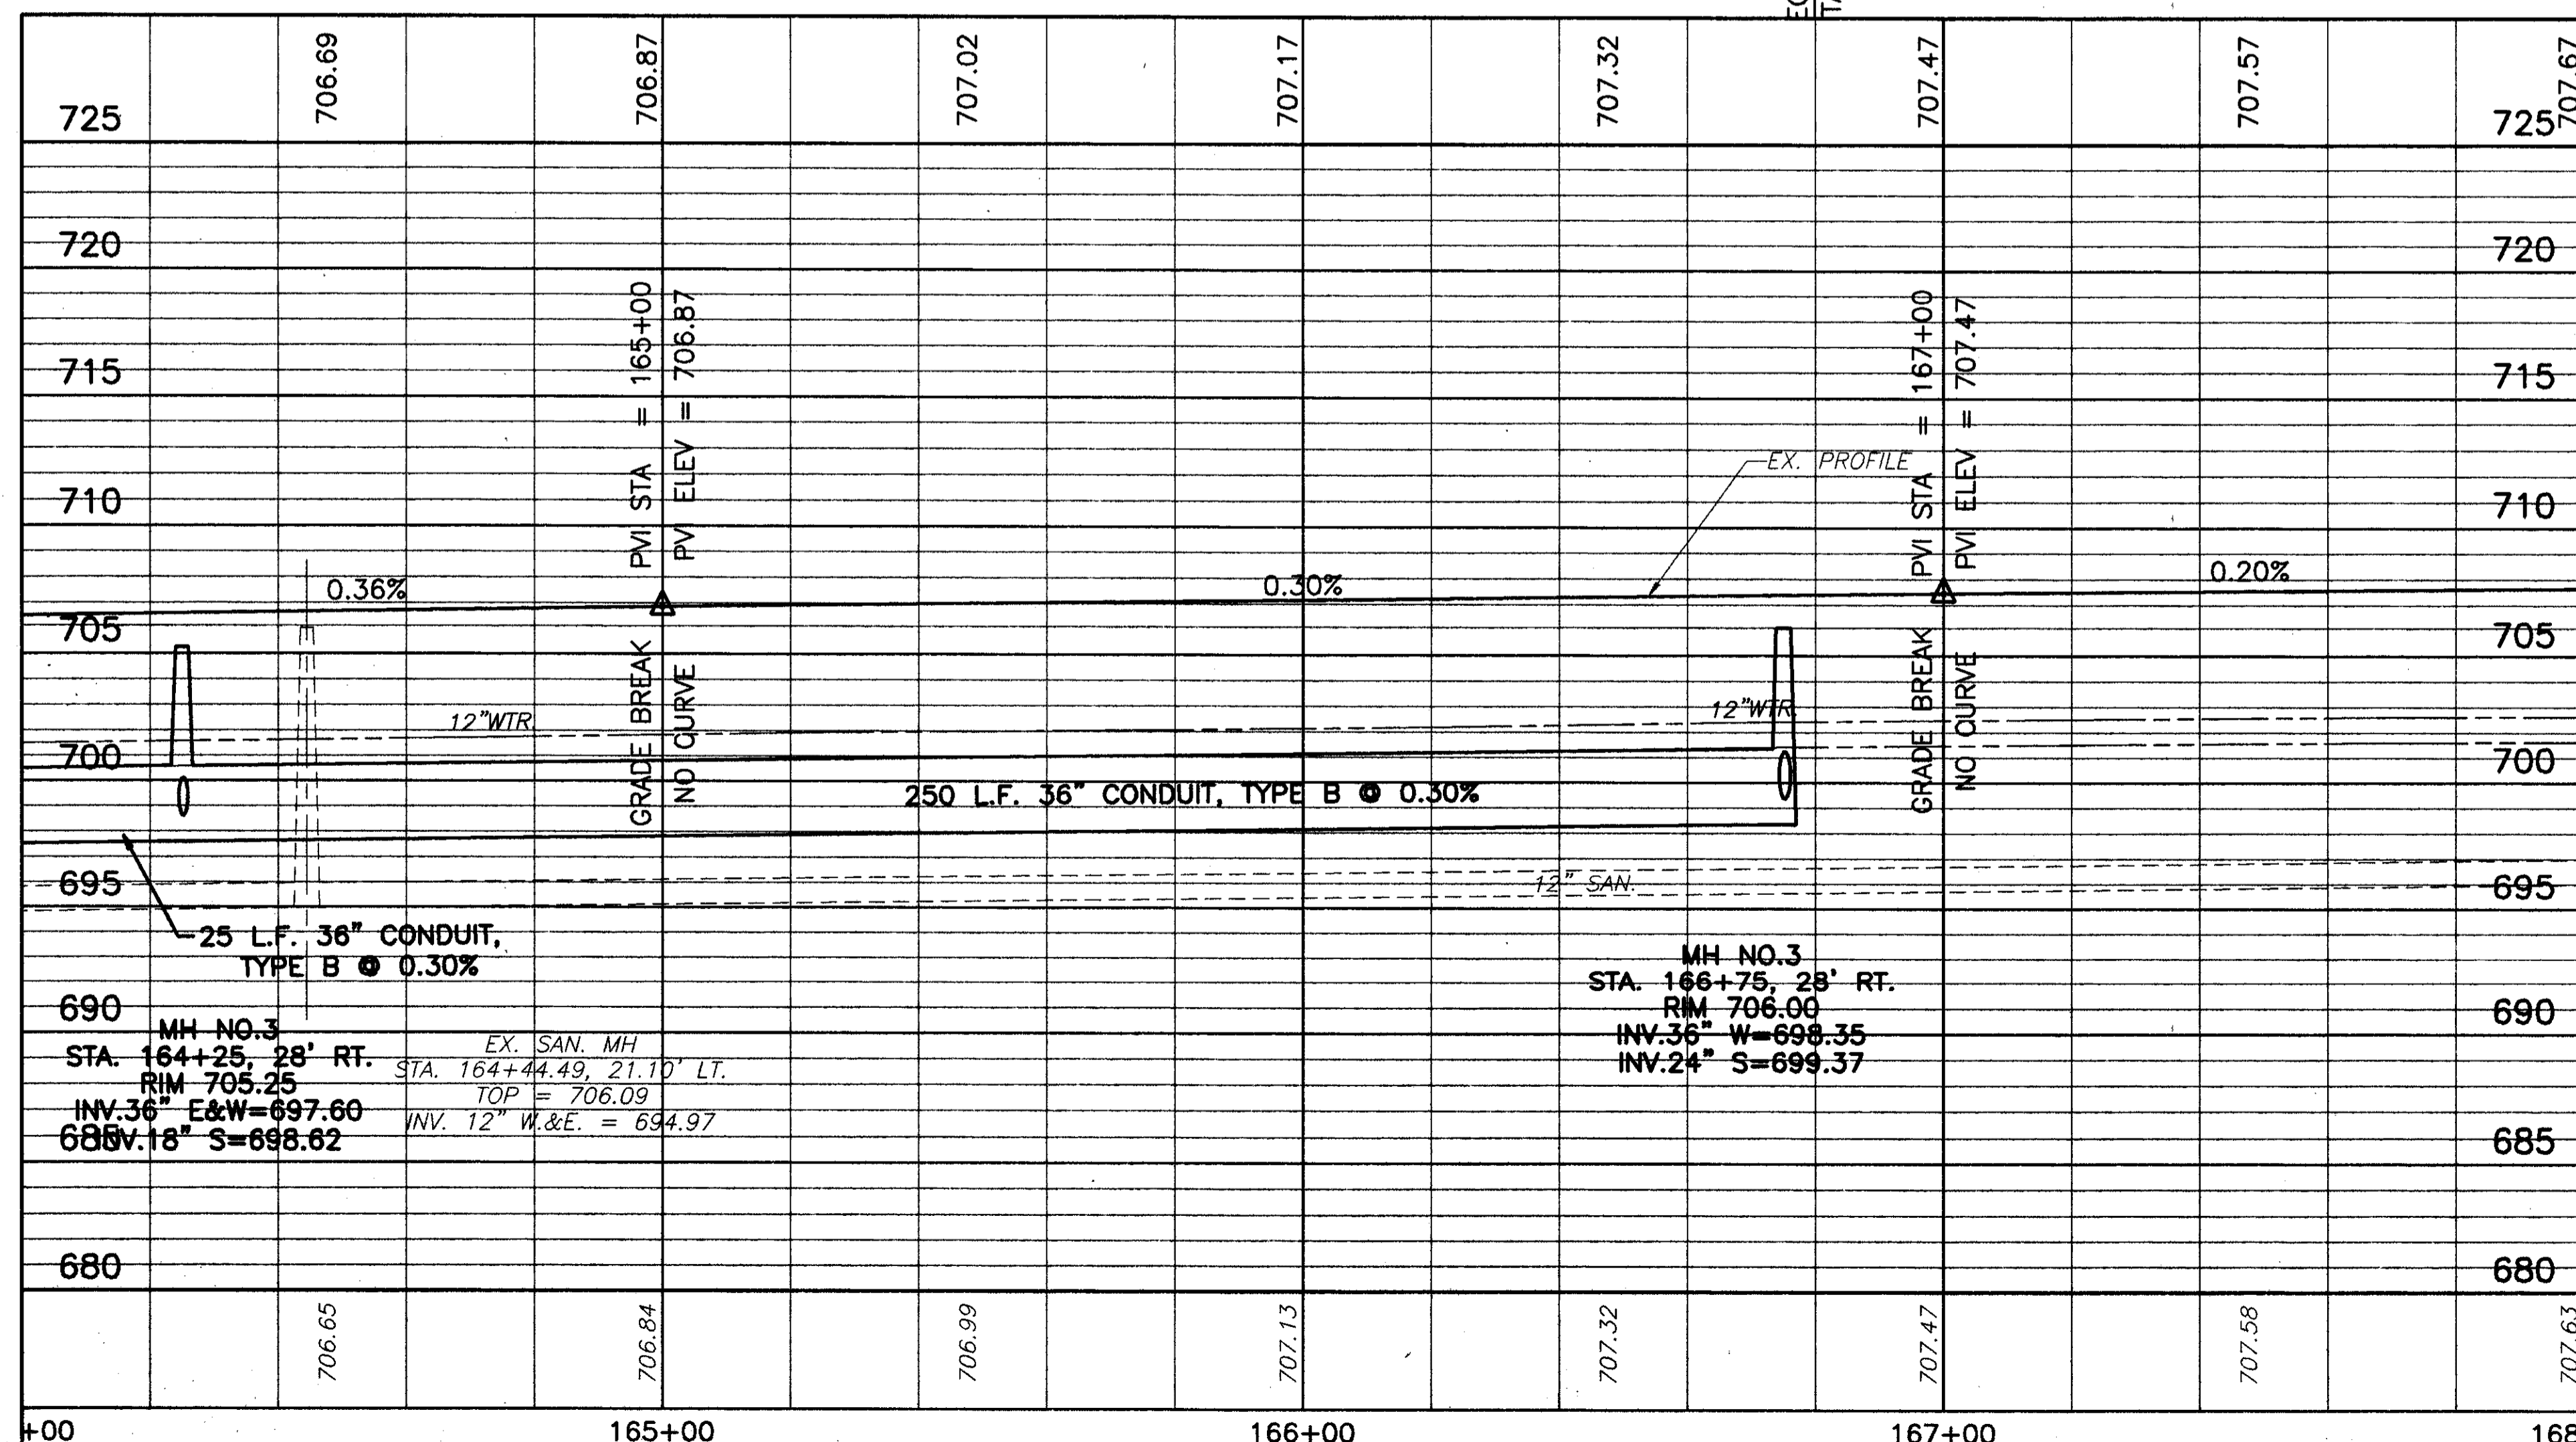

604	CATCH BASIN NO. 2-2B, AS PER PLAN	EACH						
604	MANHOLE NO. 3, AS PER PLAN	EACH	1	1				
603	36" CONDUIT, TYPE B, AS PER PLAN	LN.F.T.	25	250			275	
603	24" CONDUIT, TYPE C, AS PER PLAN	LN.F.T.		12				
603	18" CONDUIT, TYPE C, AS PER PLAN	LN.F.T.	12					
TOTALS								

REF	LOCATION
D-1	STA. 164+00 TO STA. 164+25, 28' RT.
D-2	STA. 164+25, 28' RT. TO 40' RT.
D-3	STA. 164+25 TO STA. 166+75, 28' RT.
D-4	STA. 166+75, 28' RT. TO 40' RT.

S.R. 84
 PLAN AND PROFILE STA. 164+00 TO STA. 168+00
 LAK-IR90/SR615-9.26/1.51
 149
 393