




H:\CT\97125\SDSK\71257010.DWG - PLOT SCALE = 1 : 1

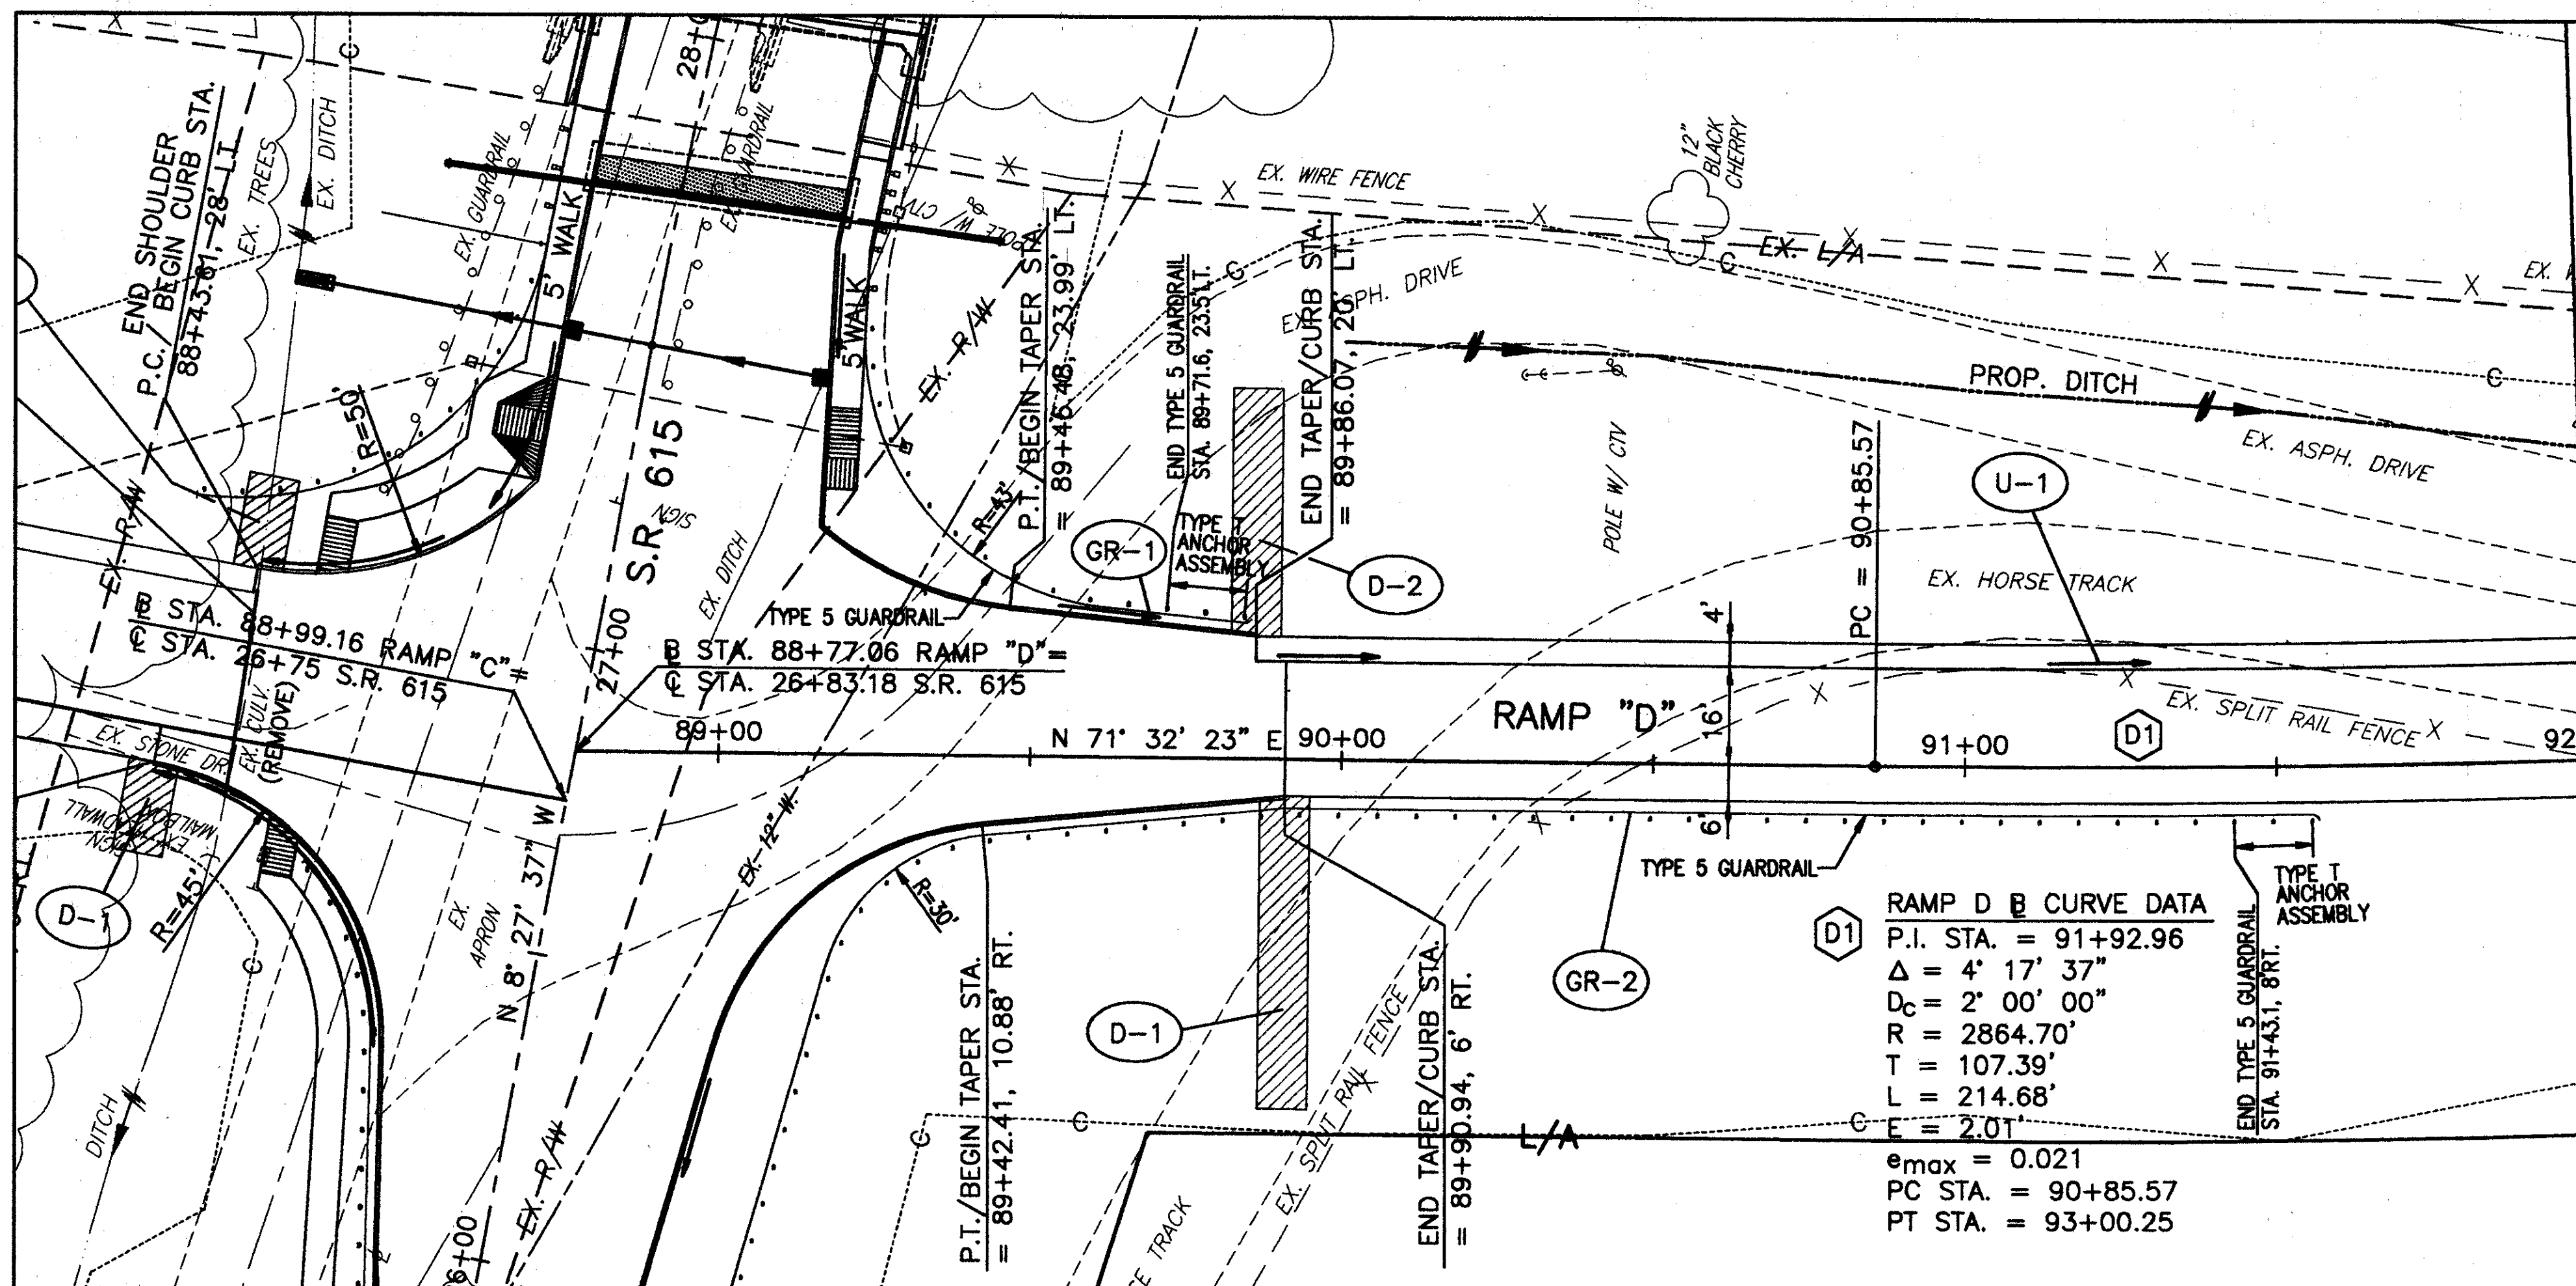

MATCH LINE - STA. 92+00

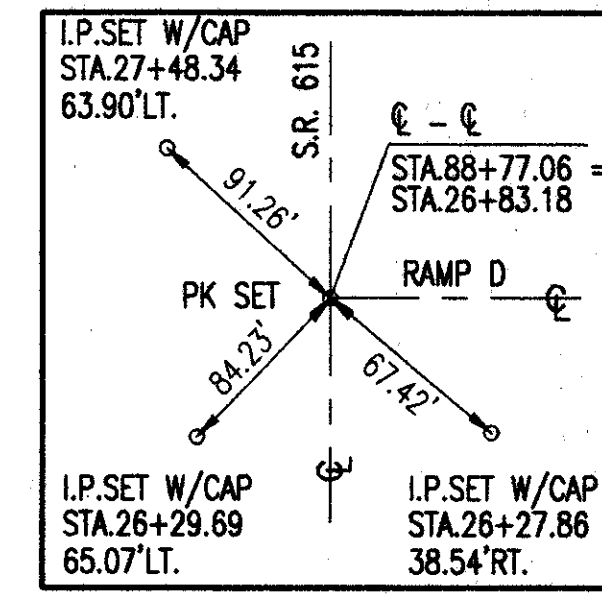

SWTIE#30

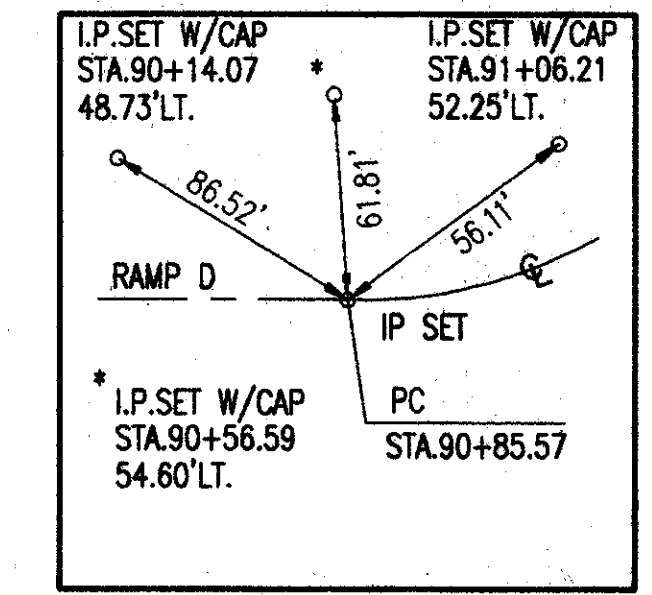


SWTIE#31

FOR TYPICAL SECTIONS, SEE SHEETS 5 THRU 15
 FOR CROSS SECTIONS AND PIPE PROFILES, SEE SHEETS 233 THRU 245
 FOR SUPERELEVATION TABLES, SEE SHEETS 246 THRU 254
 FOR INTERSECTION DETAILS, SEE SHEETS 255 THRU 262
 FOR SIGNING AND PAVEMENT MARKING PLAN, SEE SHEETS 315 THRU 317

RAMP D B CURVE DATA
 P.I. STA. = 91+92.96
 $\Delta = 4' 17' 37''$
 $D_c = 2' 00' 00''$
 $R = 2864.70'$
 $T = 107.39'$
 $L = 214.68'$
 $E = 2.01'$
 $e_{max} = 0.021$
 PC STA. = 90+85.57
 PT STA. = 93+00.25

EROSION CONTROL WITH TURF REINFORCING MAT (8' WIDE)

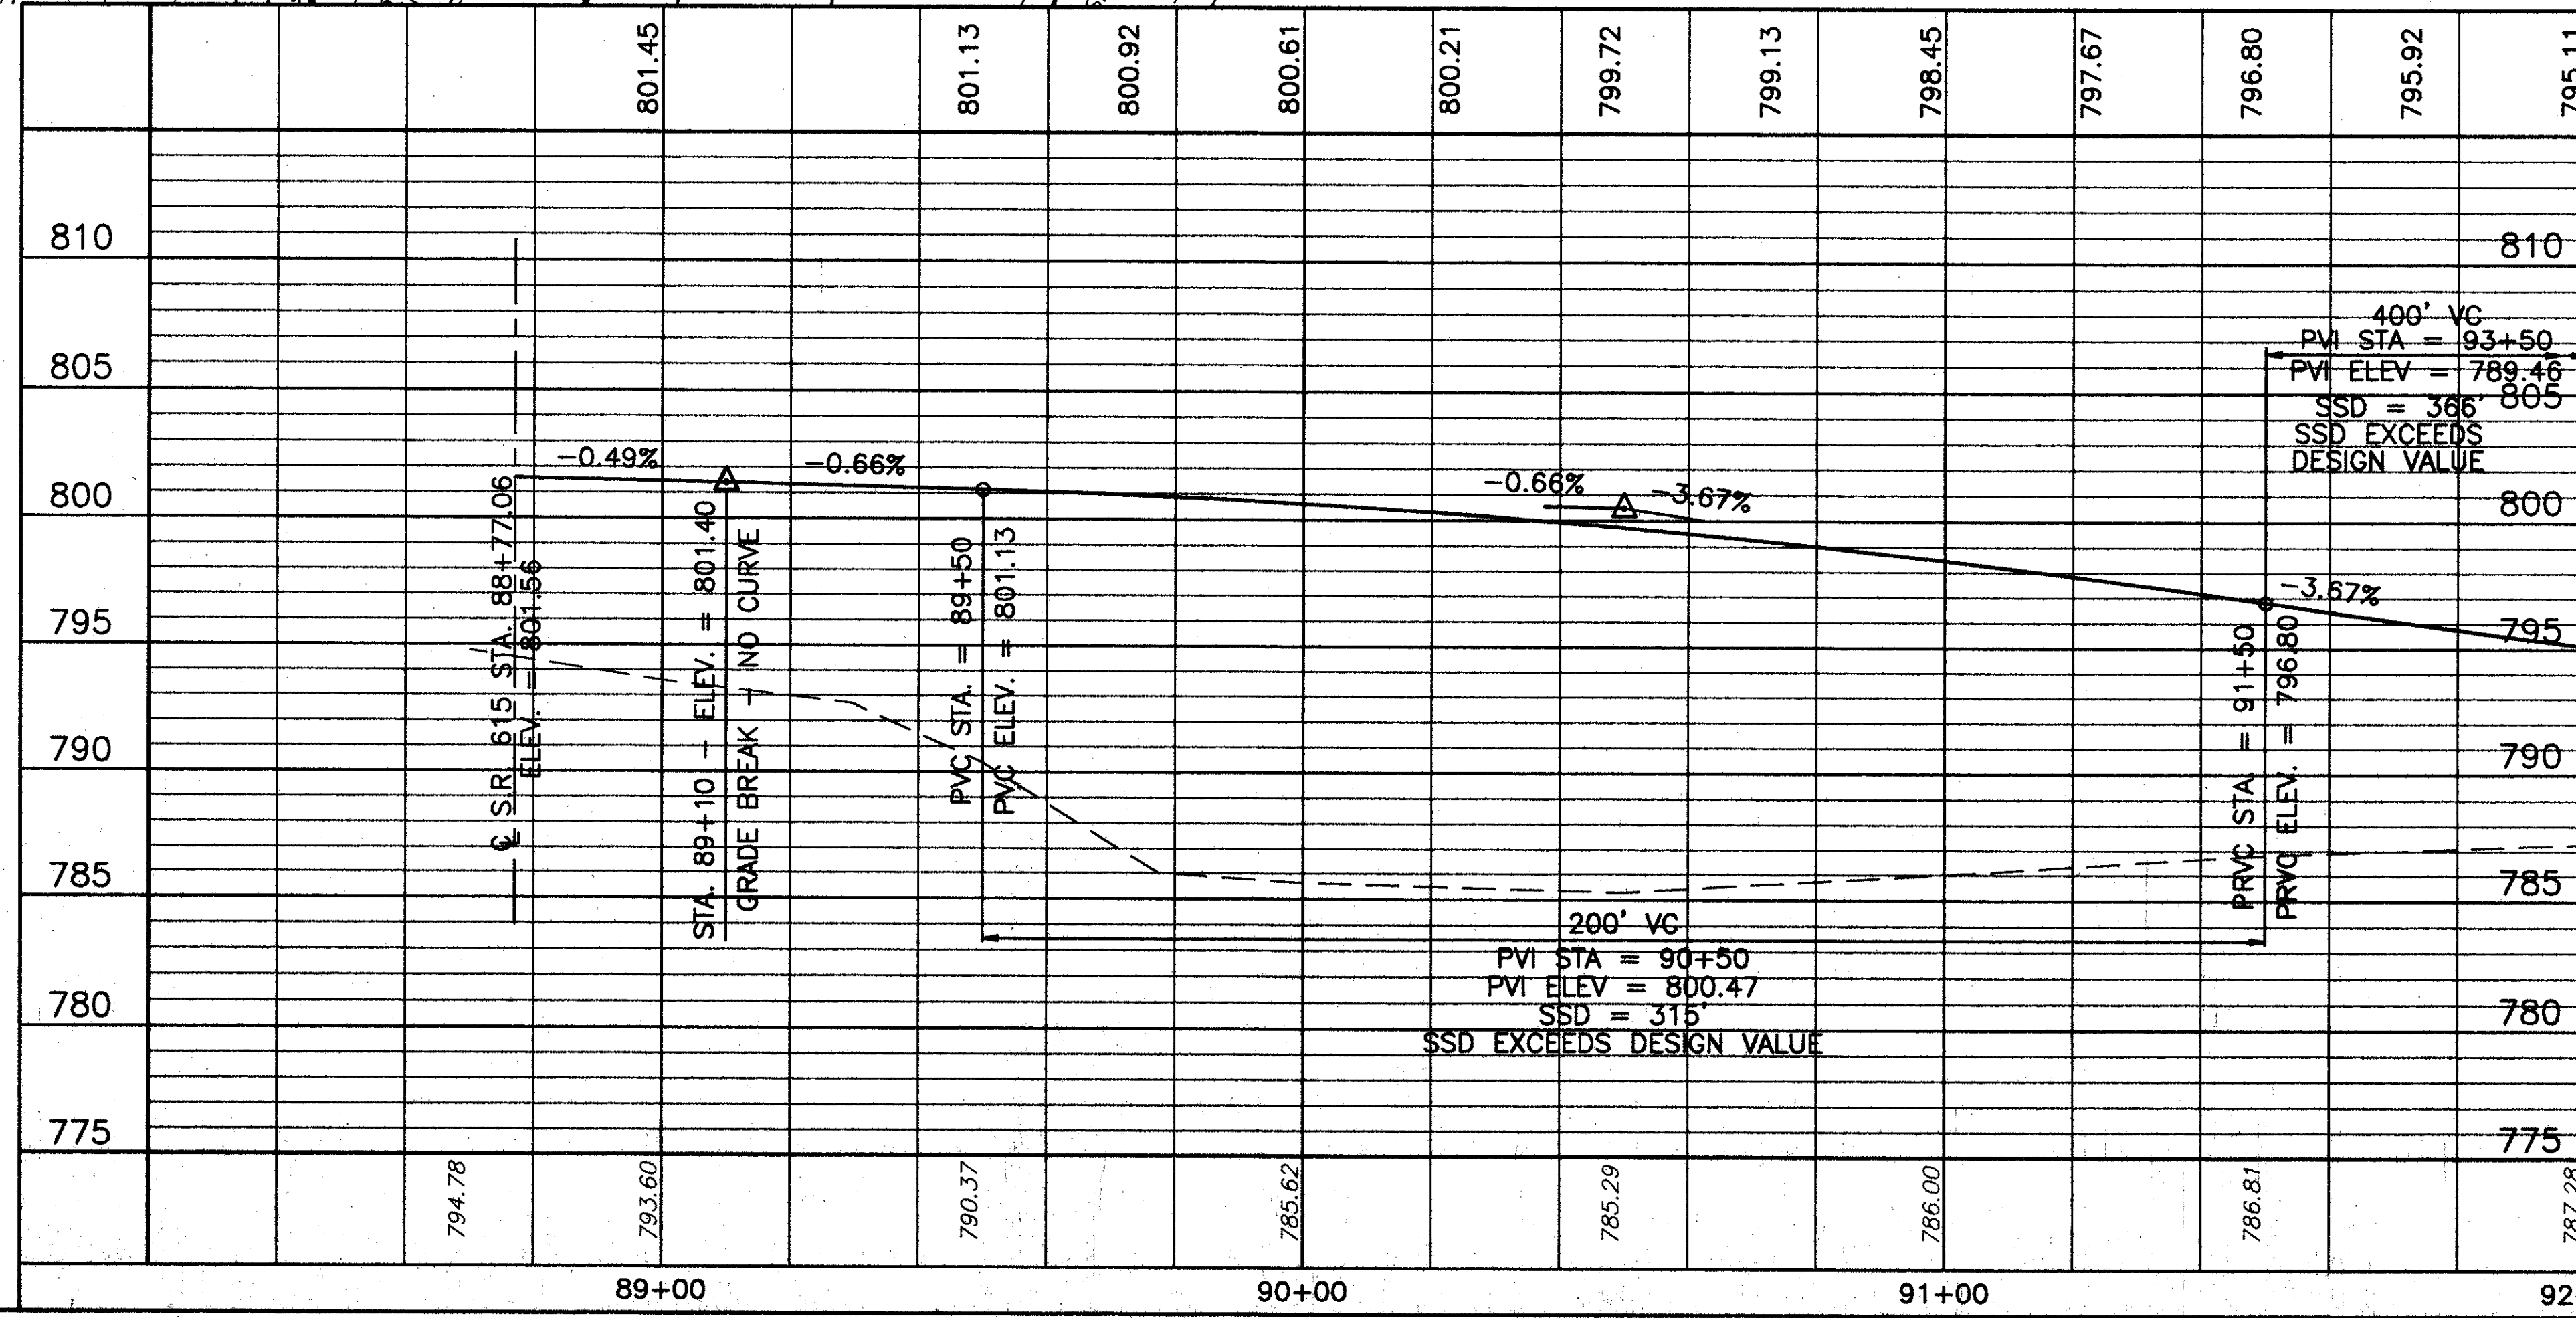

BENCH MARK #4
 TOP I.P. SET
 SWING TIE #6
 STA. 27+97.78, 69.33' LT.
 ELEV. 789.78

REF	LOCATION	AMOUNT	DATE
D-1	STA. 89+91.0, 6.0 RT. TO 96.0 RT.	44.44	
D-2	STA. 89+86.1, 20.0 LT. TO 60.0 LT.	35.56	
TOTALS			80.00