


CALCULATED  
CHECKED

**CURVE DATA**  
 P.I. STA. = 102+77.22  
 $\Delta = 8^\circ 18' 08''$   
 $D_c = 1^\circ 30' 00''$   
 RADIUS = 3,819.72'  
 TANGENT = 277.23'  
 LENGTH = 553.48'  
 E = 10.05'  
 $e_{max} = 0.028$

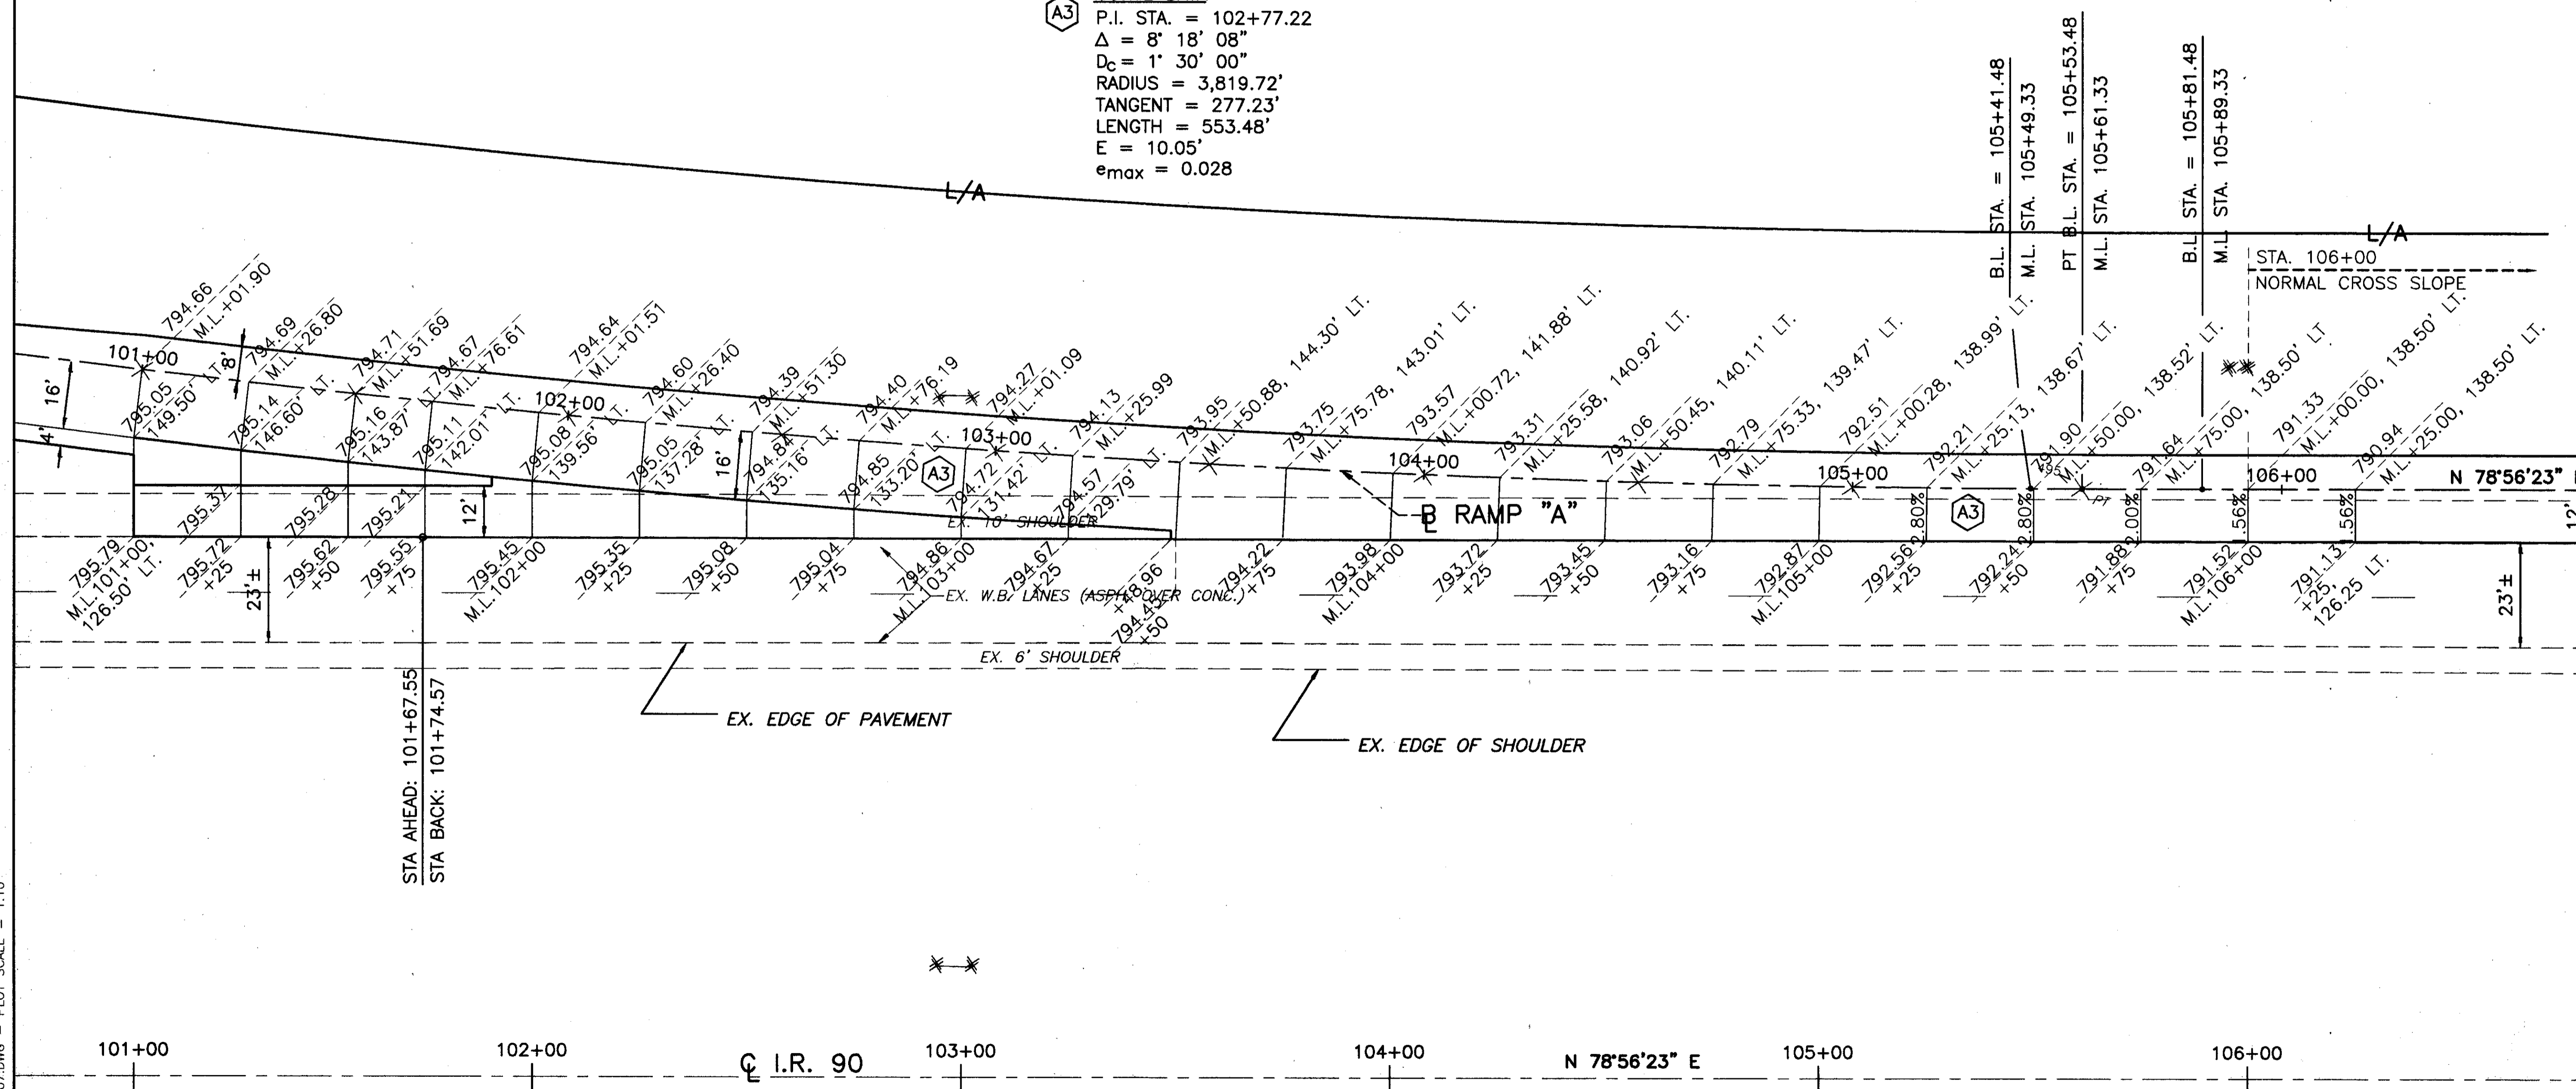

INTERSECTION DETAILS  
RAMP A & I.R. 90

LAK-IR90/SR615-9.26/1.51

259  
393

H:\CT\97125\SDSK\9712507.DWG - PLOT SCALE = 1:10