


- SODDING, STAKED (8' WIDE)
- SEEDING AND EROSION CONTROL WITH TURF REINFORCING MAT (8' WIDE)

REF	LOCATION	UN.FT.	EACH	CU.YD.	CU.YD.	UN.FT.	UN.FT.	UN.FT.	UN.FT.	SQ.YD.	SQ.YD.					
202	PIPE REMOVED, 24" AND UNDER					60	1									
202	STRUCTURE REMOVED															
601	ROCK CHANNEL PROTECTION, TYPE C WITH FILTER			2.7												
602	CONCRETE MASONRY				0.31											
603	18" CONDUIT, TYPE F, AS PER PLAN					116										
603	15" CONDUIT, TYPE B, AS PER PLAN					65										
603	15" CONDUIT, TYPE C, AS PER PLAN					17										
604	CATCH BASIN NO. 2-2B, AS PER PLAN						1									
604	MANHOLE NO. 3, AS PER PLAN							1								
660	SODDING, STAKED															
SPECIAL	SEEDING AND EROSION CONTROL WITH TURF REINFORCING MAT															
<b>TOTALS</b>						60	1	2.7	0.31	116	65	17	1	2	114	114

REF	LOCATION	UN.FT.	EACH	CU.YD.	CU.YD.	UN.FT.	UN.FT.	UN.FT.	UN.FT.	SQ.YD.	SQ.YD.					
D-1	STA. 9+36.7 TO STA. 9+53.5															
D-2	STA. 9+53.5 TO STA. 10+18.0															
D-3	STA. 10+18.0 TO STA. 11+34.0															
D-4	STA. 11+23 TO STA. 12+50, RT. (S.R. 615)															
D-5	STA. 12+50 TO STA. 14+00, RT. (S.R. 615)															
R-1	STA. 9+36.7 TO STA. 9+95															
<b>TOTALS</b>						60	1	2.7	0.31	116	65	17	1	2	114	114

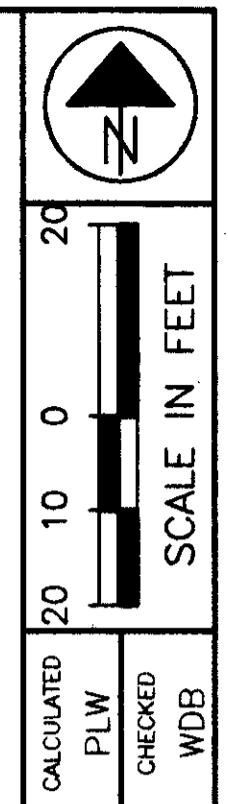

CULVERT DETAIL  
PLAN STA. 12+50

LAK-IR90/SR615-9.26/1.51