


COPYRIGHT - DATE: 10-23-01 CT CONSULTANTS, INC. H:\CT\97125\SDSK\XSEC\OSBORNE.DWG PLOT VIEW = PLOT03

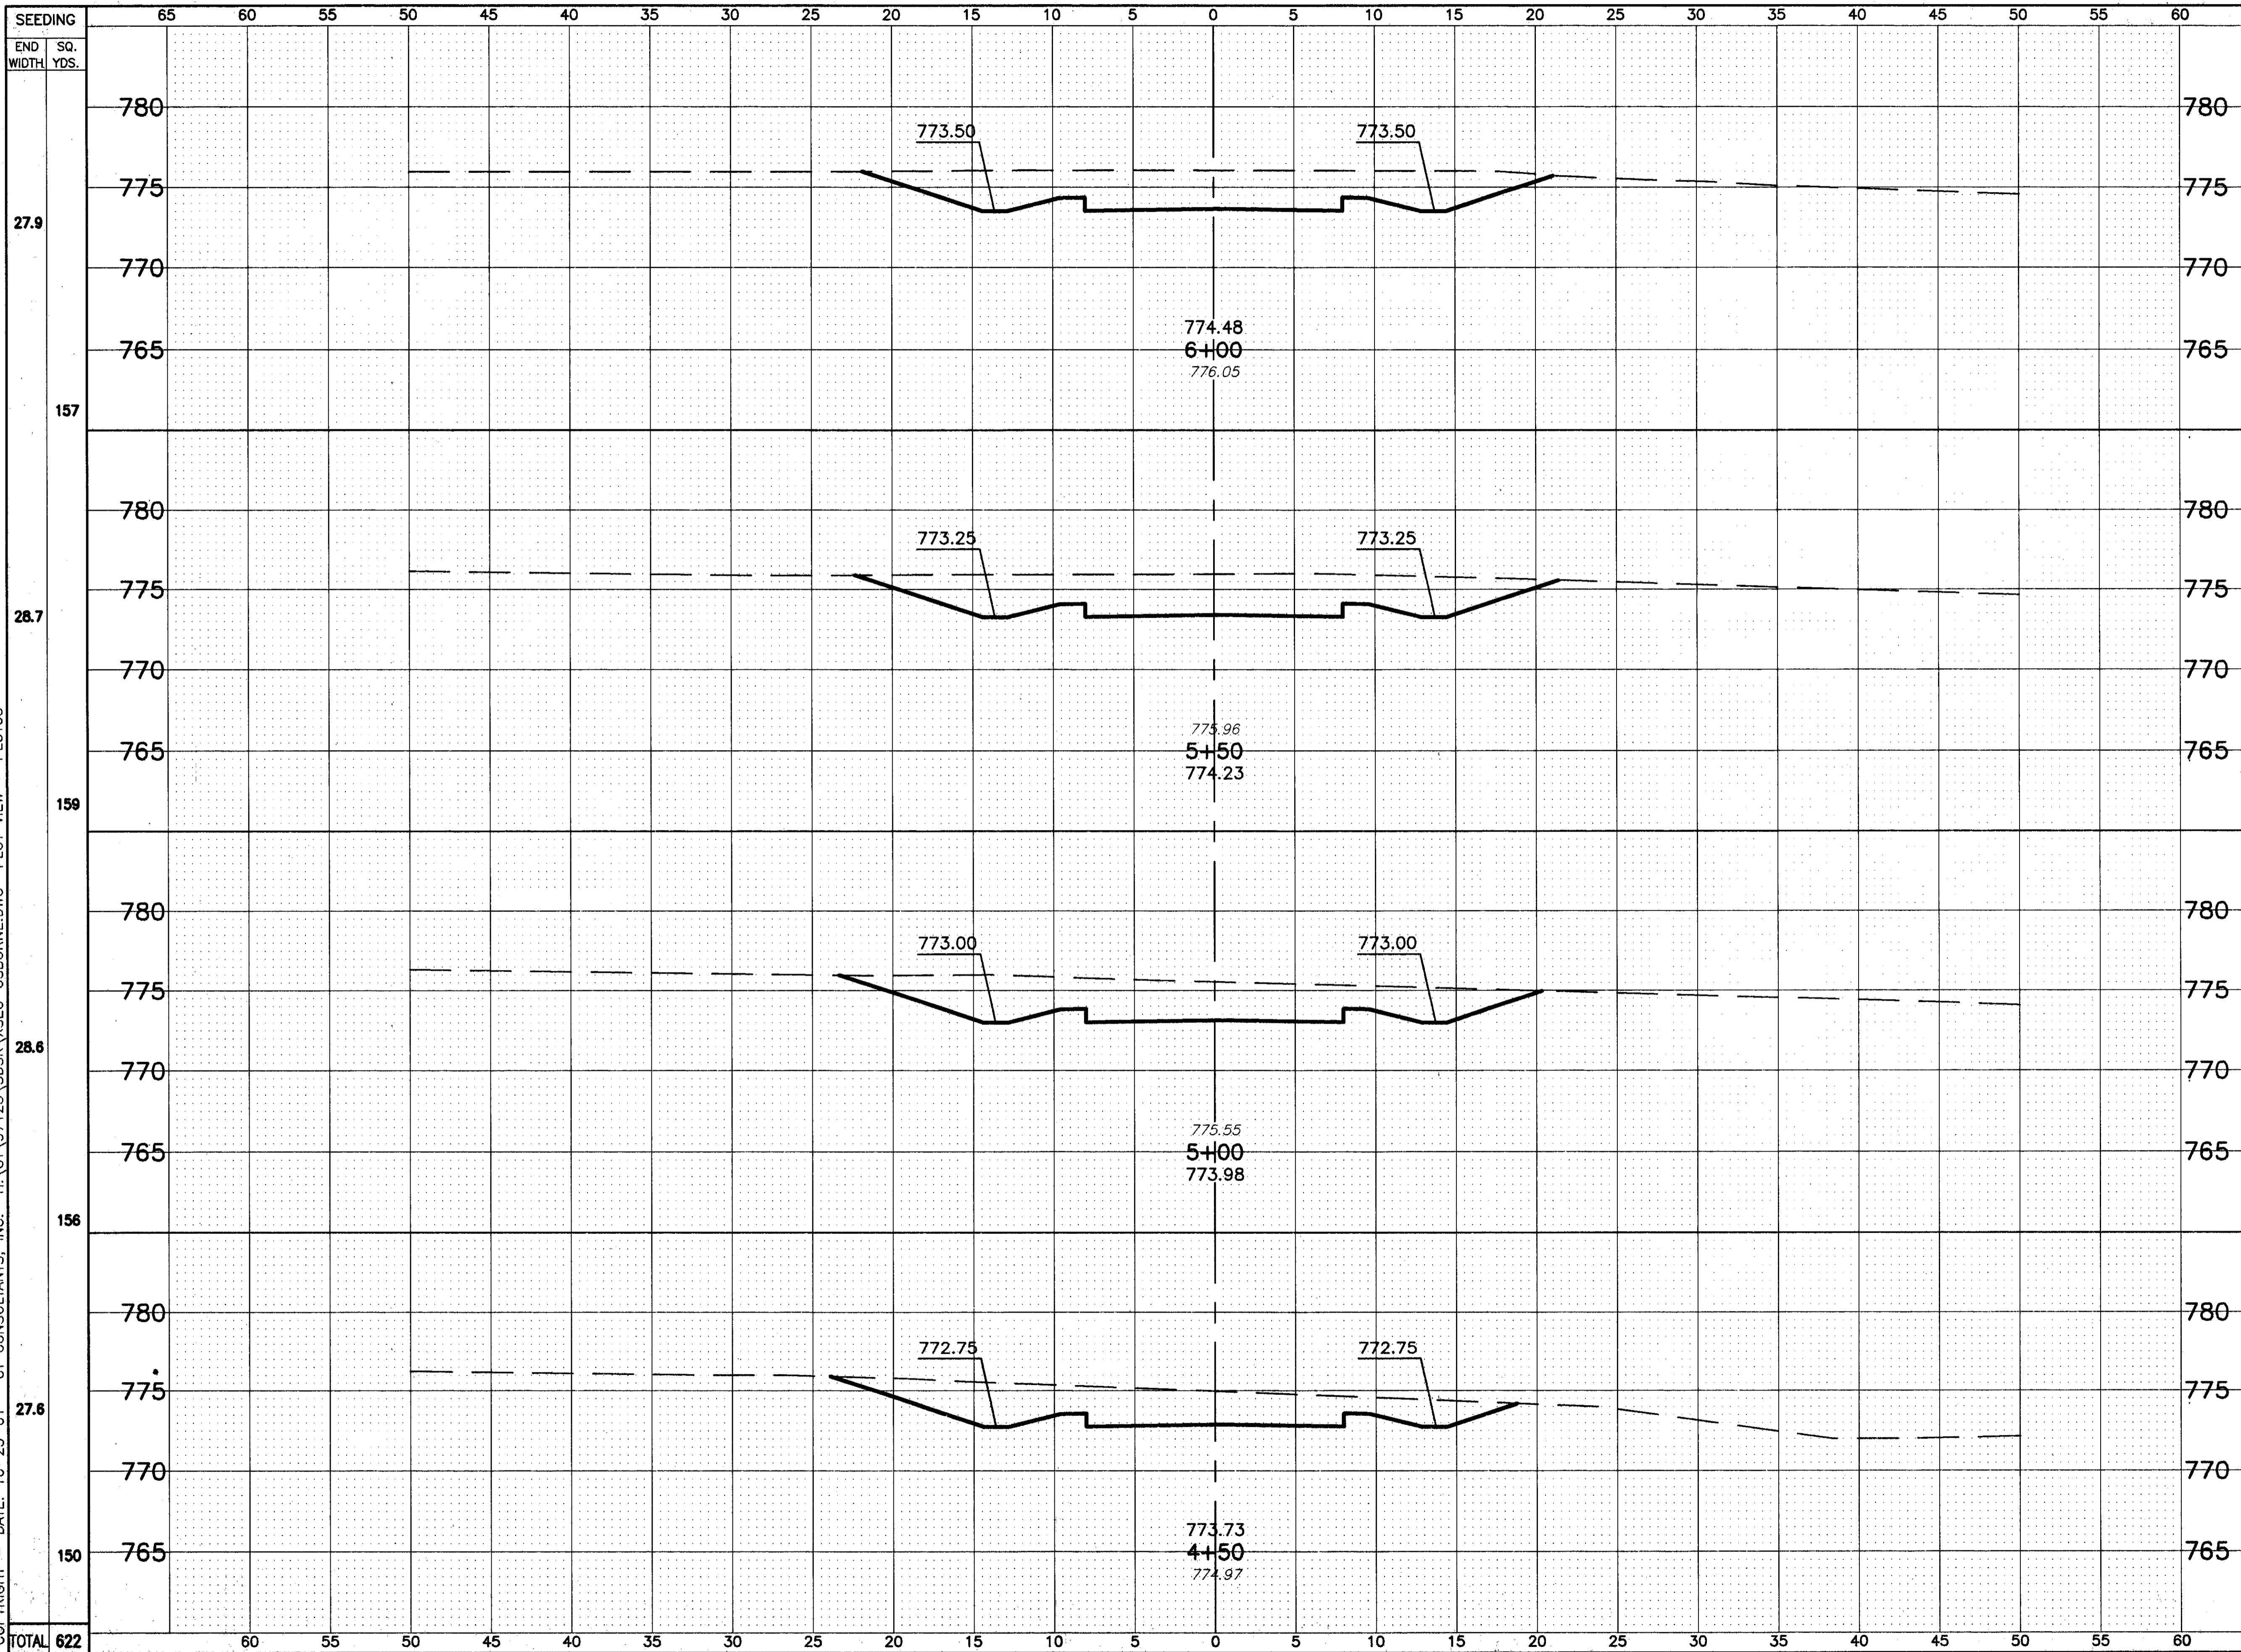

| END WIDTH | SQ. YDS. | END AREA | | VOLUME | |
|--------------|------------|----------|------|--------------|----------|
| | | CUT | FILL | CUT | FILL |
| 27.9 | | 84.9 | 0 | | |
| 157 | | | | 162.3 | 0 |
| 28.7 | | 90.4 | 0 | | |
| 159 | | | | 164.3 | 0 |
| 28.6 | | 87.0 | 0 | | |
| 156 | | | | 149.4 | 0 |
| 27.6 | | 74.3 | 0 | | |
| 150 | | | | | |
| TOTAL | 622 | | | 125.8 | 0 |

OSBORNE DRIVE
 STA. 4+50 TO STA. 6+00
 LAK-IR90/SR615-9.26/1.51
 273
 393