


COPYRIGHT - DATE: 10-23-01 CT CONSULTANTS, INC. H:\CT\97125\SDSK\XSEC-OSBORNE.DWG PLOT VIEW = PLOT04

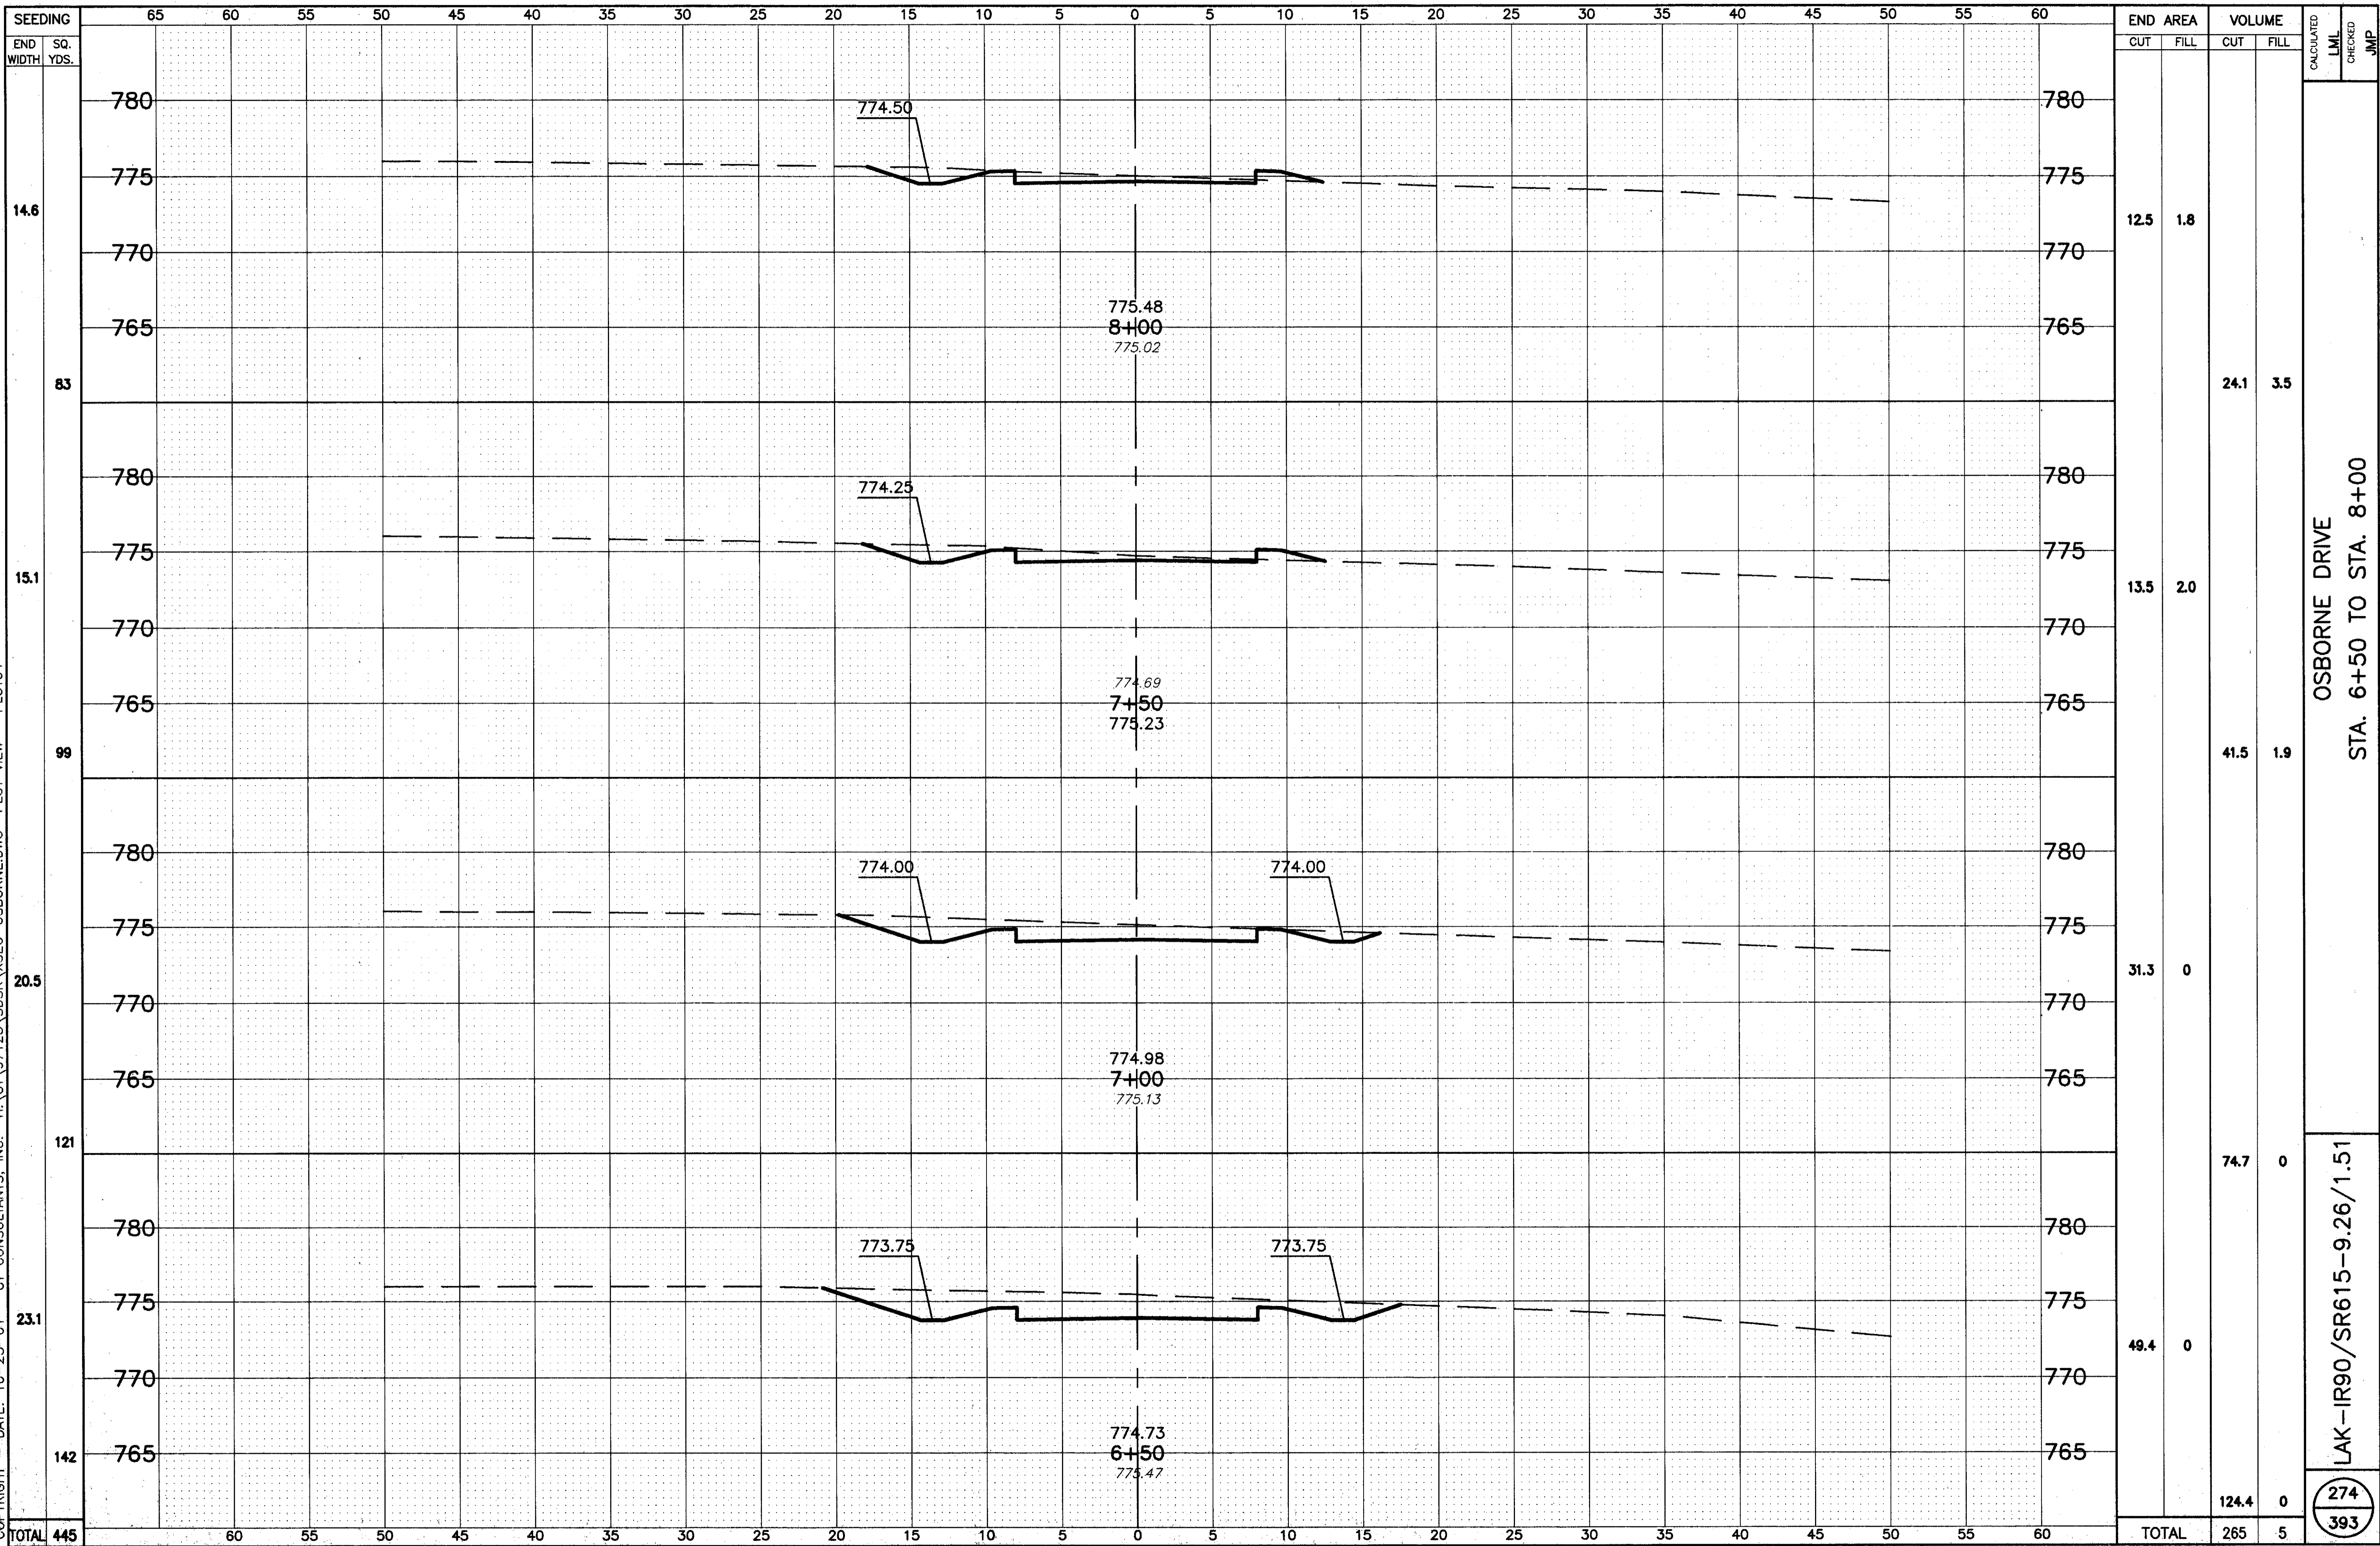

OSBORNE DRIVE  
STA. 6+50 TO STA. 8+00

LAK-IR90/SR615-9.26/1.51

274  
393