


COPYRIGHT - DATE: 10-23-01 CT CONSULTANTS, INC. H:\CT\97125\SDSK\XSEC-OSBORNE.DWG PLOT VIEW = PLOT05

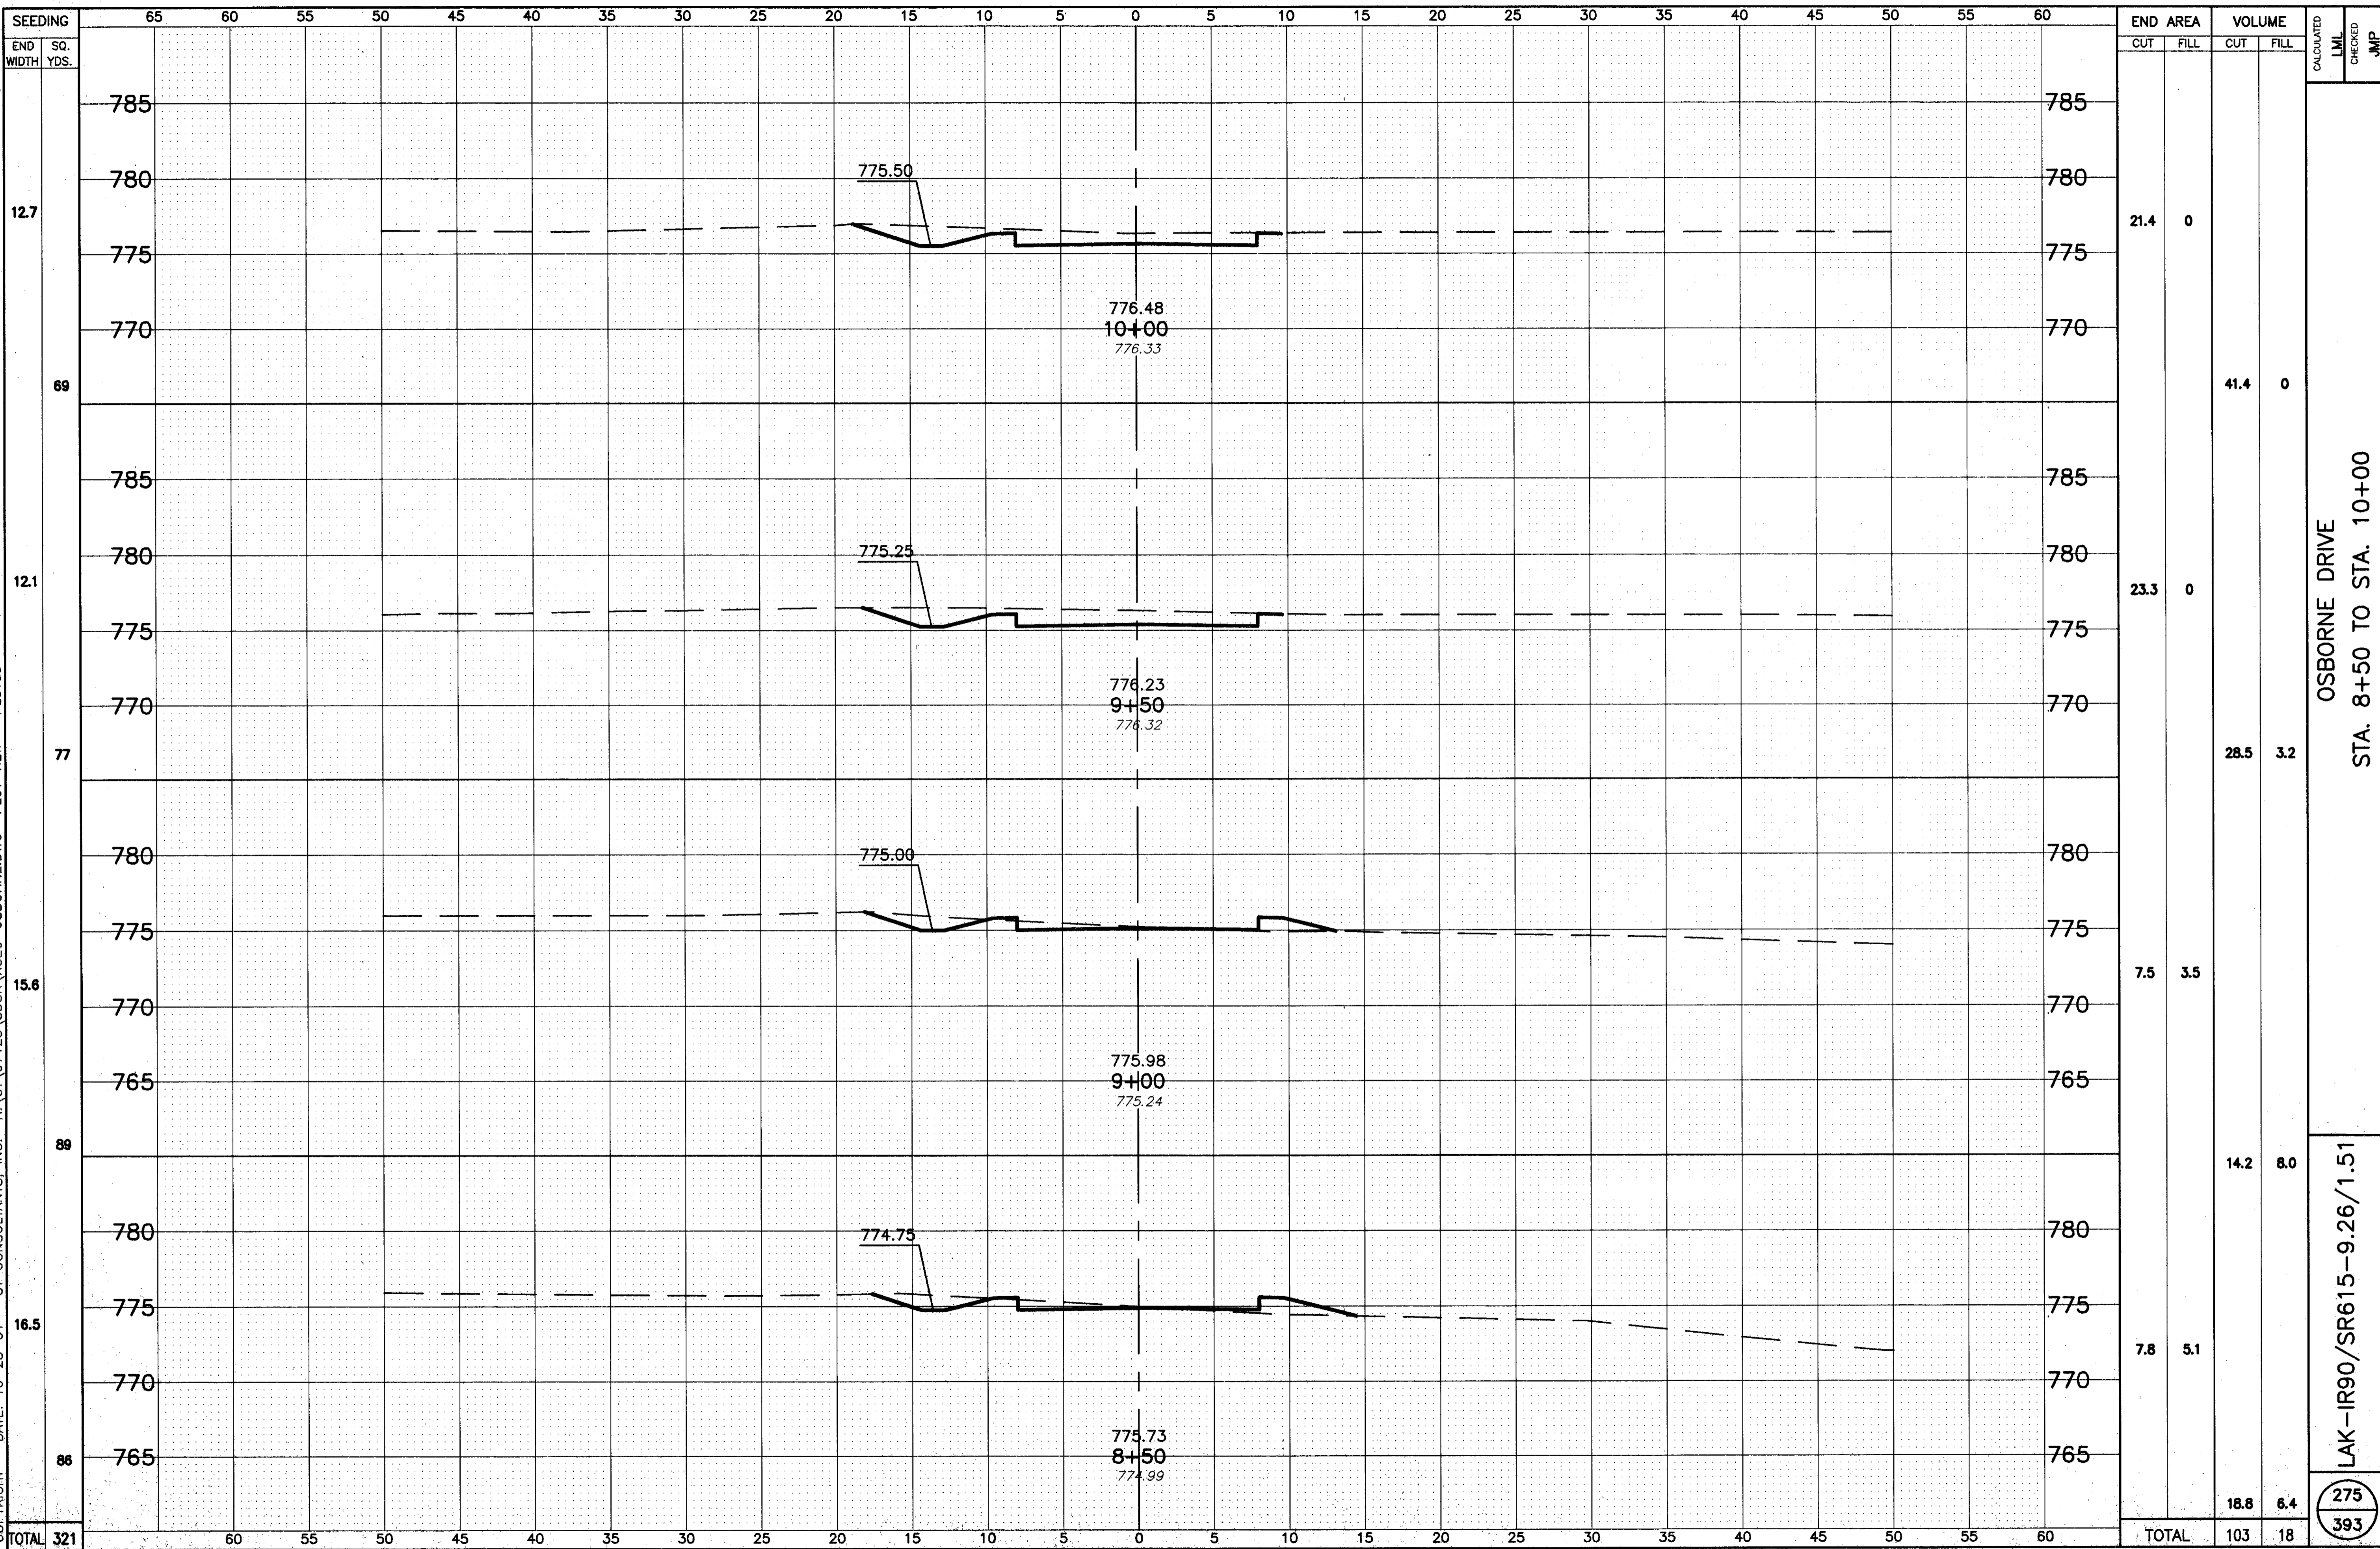

END AREA	VOLUME		CALCULATED	LML	CHECKED	JMP
	CUT	FILL				
21.4	0					
23.3	0					
7.5	3.5	14.2	8.0			
7.8	5.1	18.8	6.4			
TOTAL		103	18			

OSBORNE DRIVE
STA. 8+50 TO STA. 10+00

LAK-IR90/SR615-9.26/1.51

275
393