



* PLACE TRANSVERSE BARS RADIALLY MEASURED ALONG LEFT EDGE OF DECK

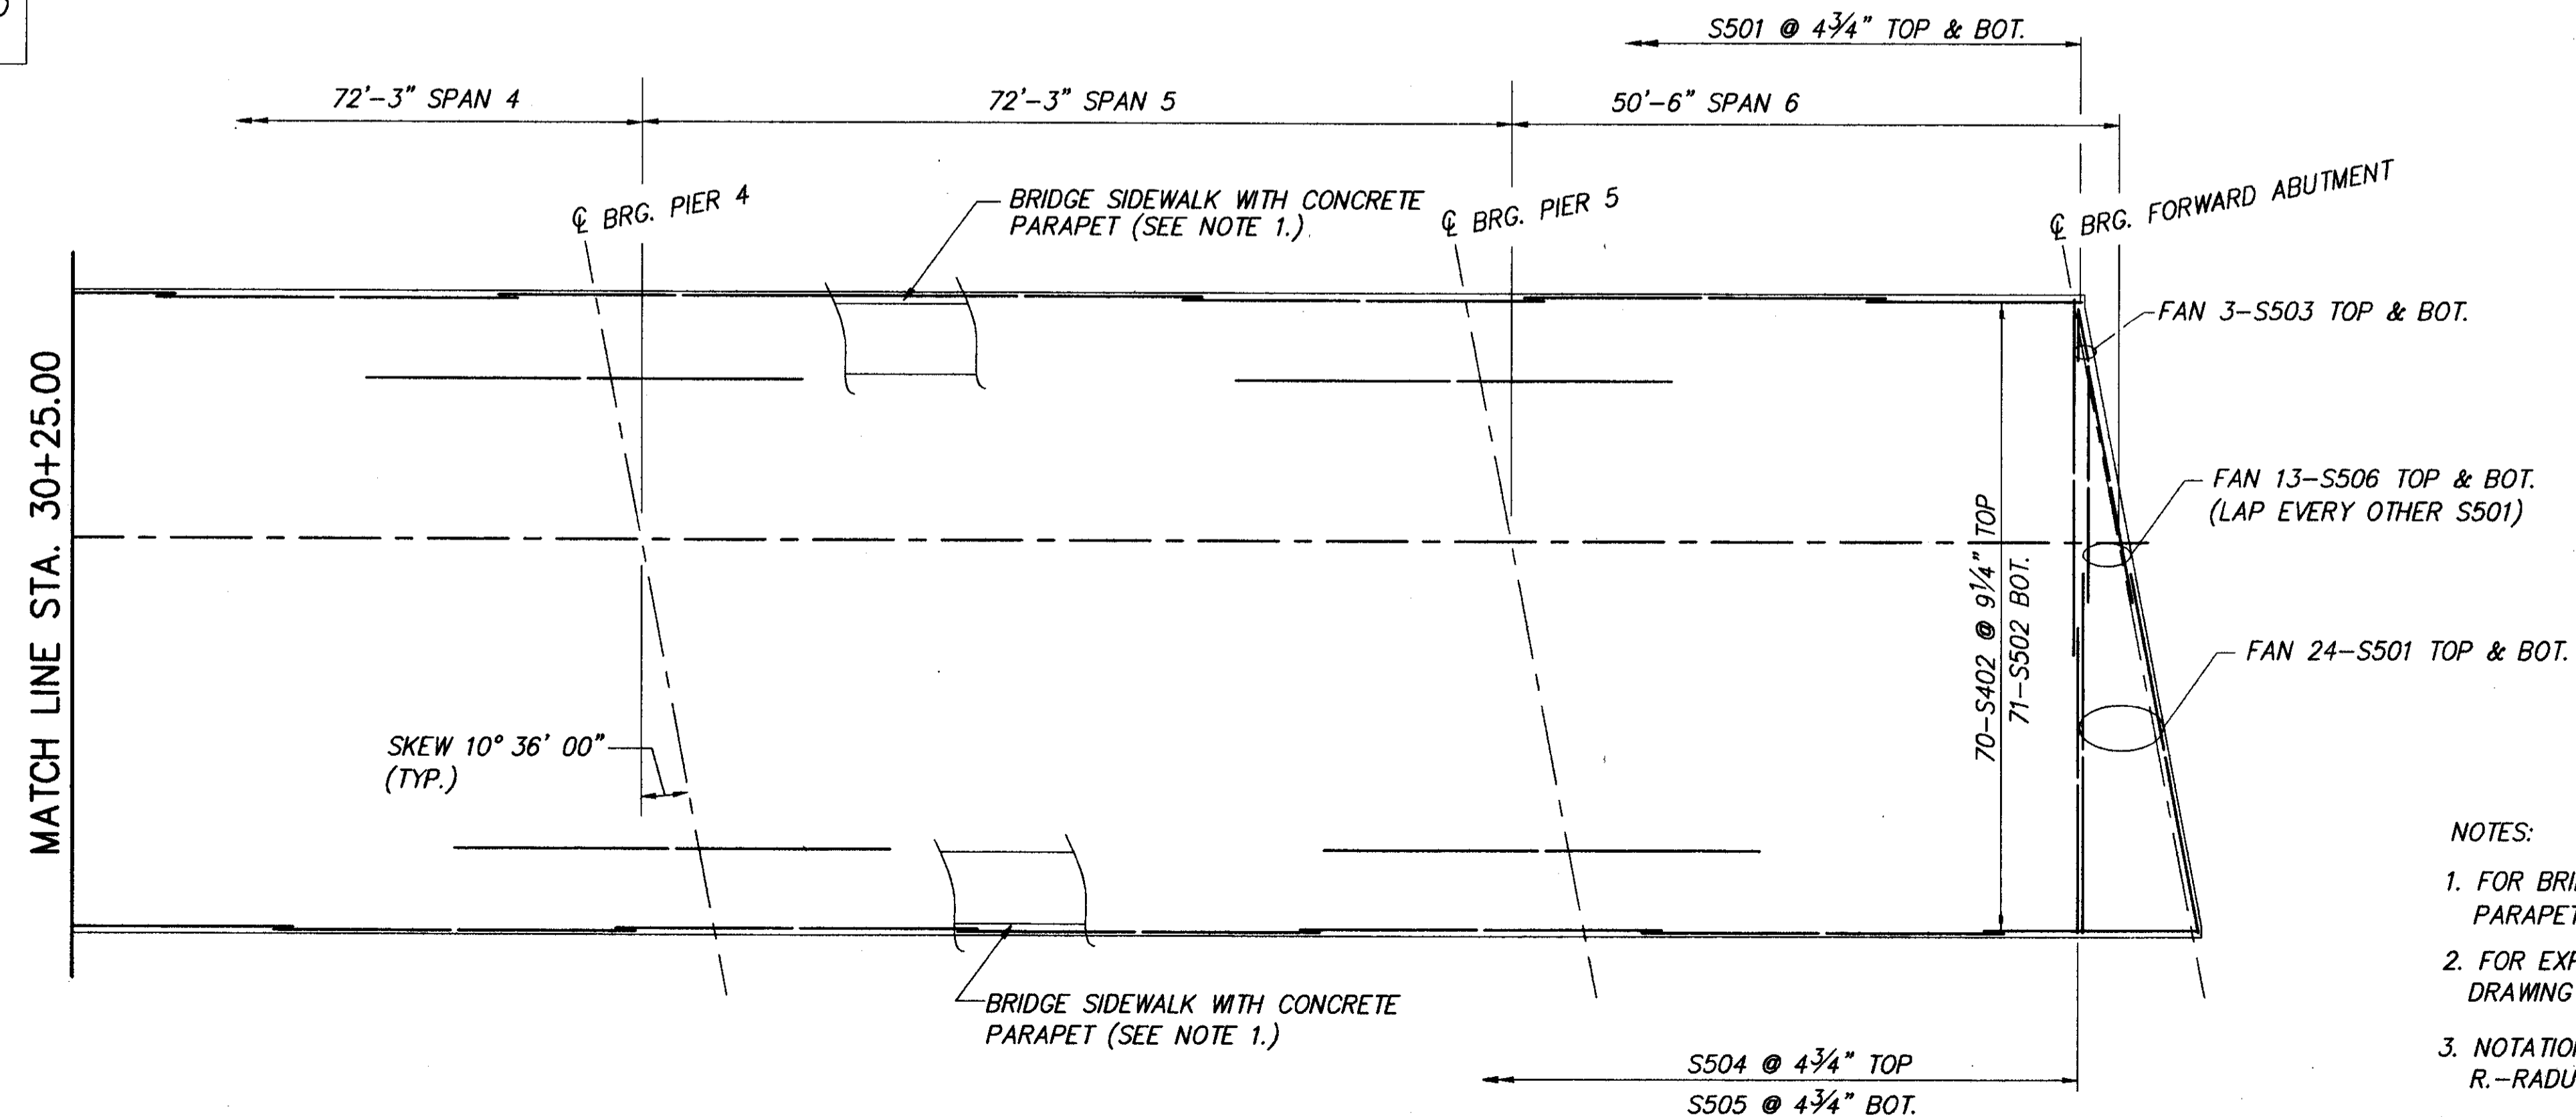

- NOTES:
1. FOR BRIDGE TRANSVERSE SECTION AND SIDEWALK AND PARAPET DETAIL, SEE SHEET 32/41.
 2. FOR EXPANSION JOINT DETAILS, SEE ODOT STANDARD DRAWING EXJ-4-87.
 3. NOTATION: BRG.-BEARING; BOT.-BOTTOM; TYP.-TYPICAL; R.-RADIUS.

DECK REINFORCING PLAN

H:\CT\97125\BRIDGE\9712504.DWG - PLOT SCALE 1:128

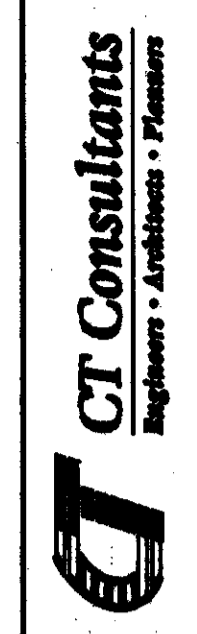

DATE	10/26/01
REVIEWED	J.E.A.
DRAWN	R.R.C.
DESIGNED	R.R.C.
STRUCTURE FILE NUMBER	4304055
CHECKED	J.P.R.
REVISED	

DECK REINFORCING PLAN
BRIDGE NO. LAK-90-0945
S.R. 615 OVER INTERSTATE 90

LAK-IR90/SR615-
9.26/1.51

34 / 41

361
973