


PLOTTED BY: jgrmovse  
 PLOTTED FROM: 1:\PROJECTS\pid16458\dgn\16458gsa.dgn  
 16458gsa.dgn  
 PLOT SUBMITTED: 19-JAN-2000 15:03

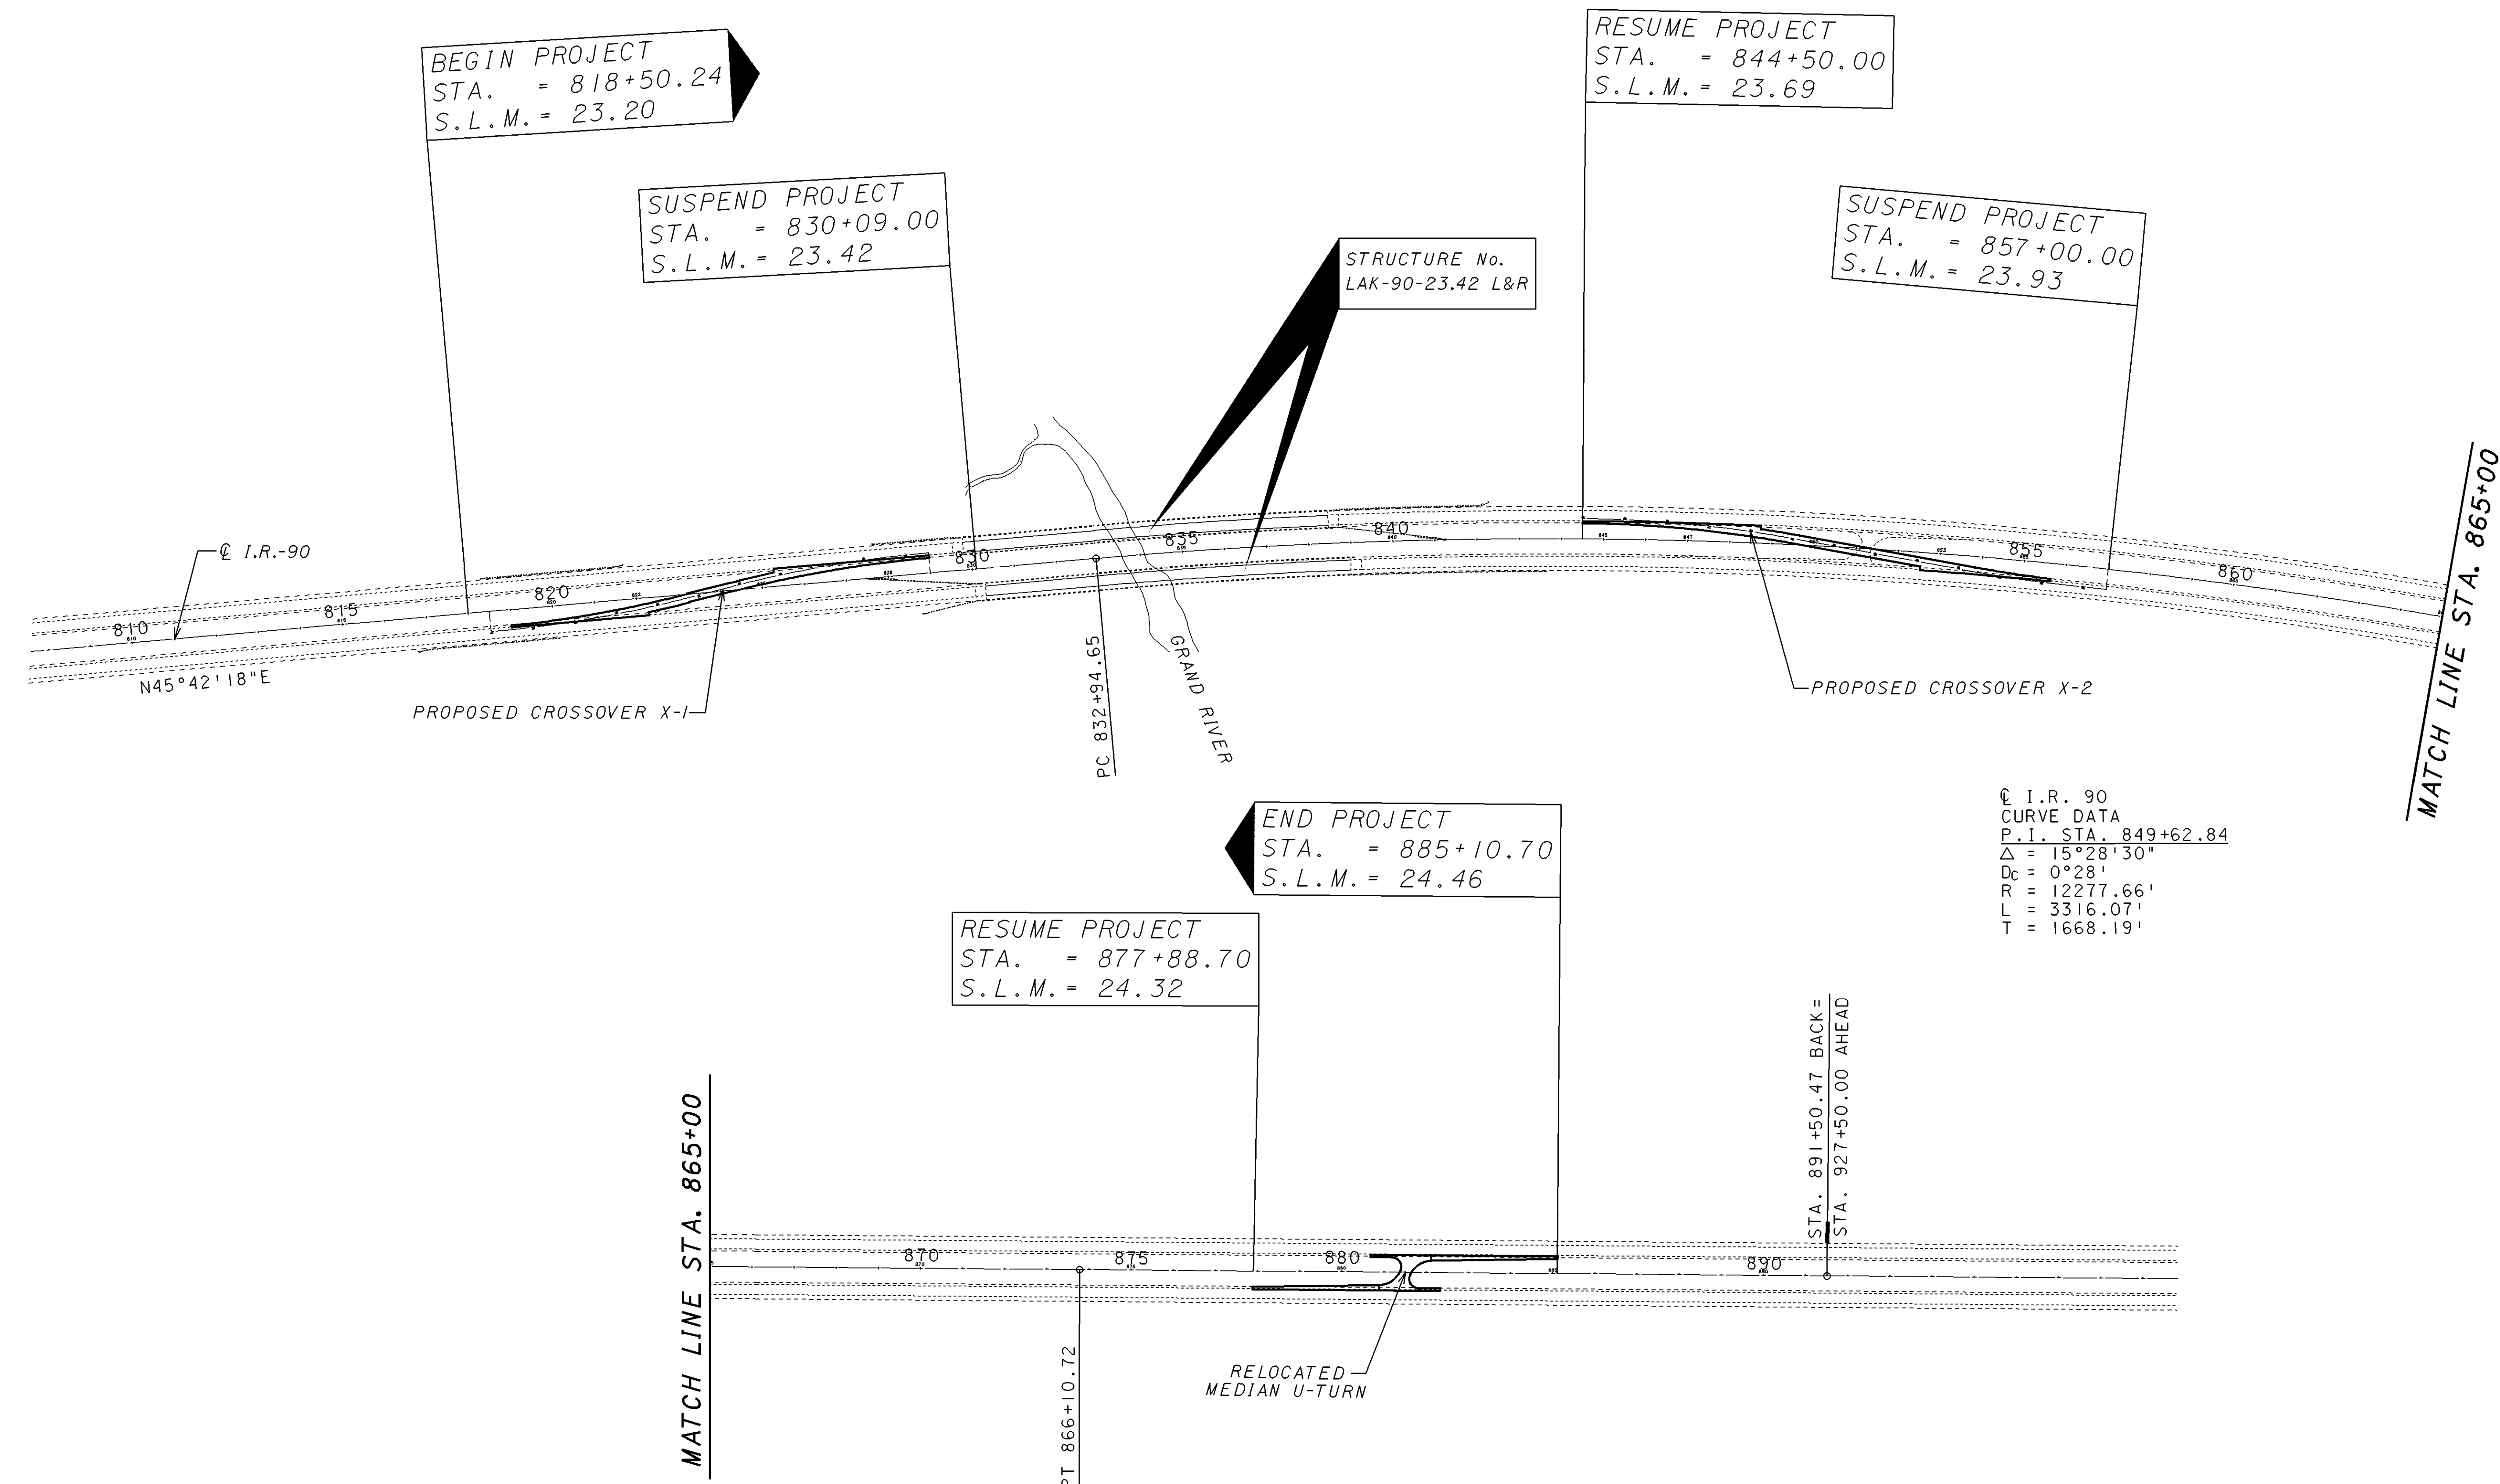

SCHEMATIC PLAN  
 IR-90 / CROSSOVER RAMPS X-1 AND X-2  
 RELOCATED MEDIAN U-TURN

LAKE COUNTY  
 LAK-90-EMERGENCY X-OVER