


PLOT SUBMITTED: 19-JAN-2000 15:07

16458gxb.dgn

16458gxb.dgn

PLOTTED BY: jgr:mvse
PLOTTED FROM: I:\PROJECTS\pid16458\don\16458gxb.dgn

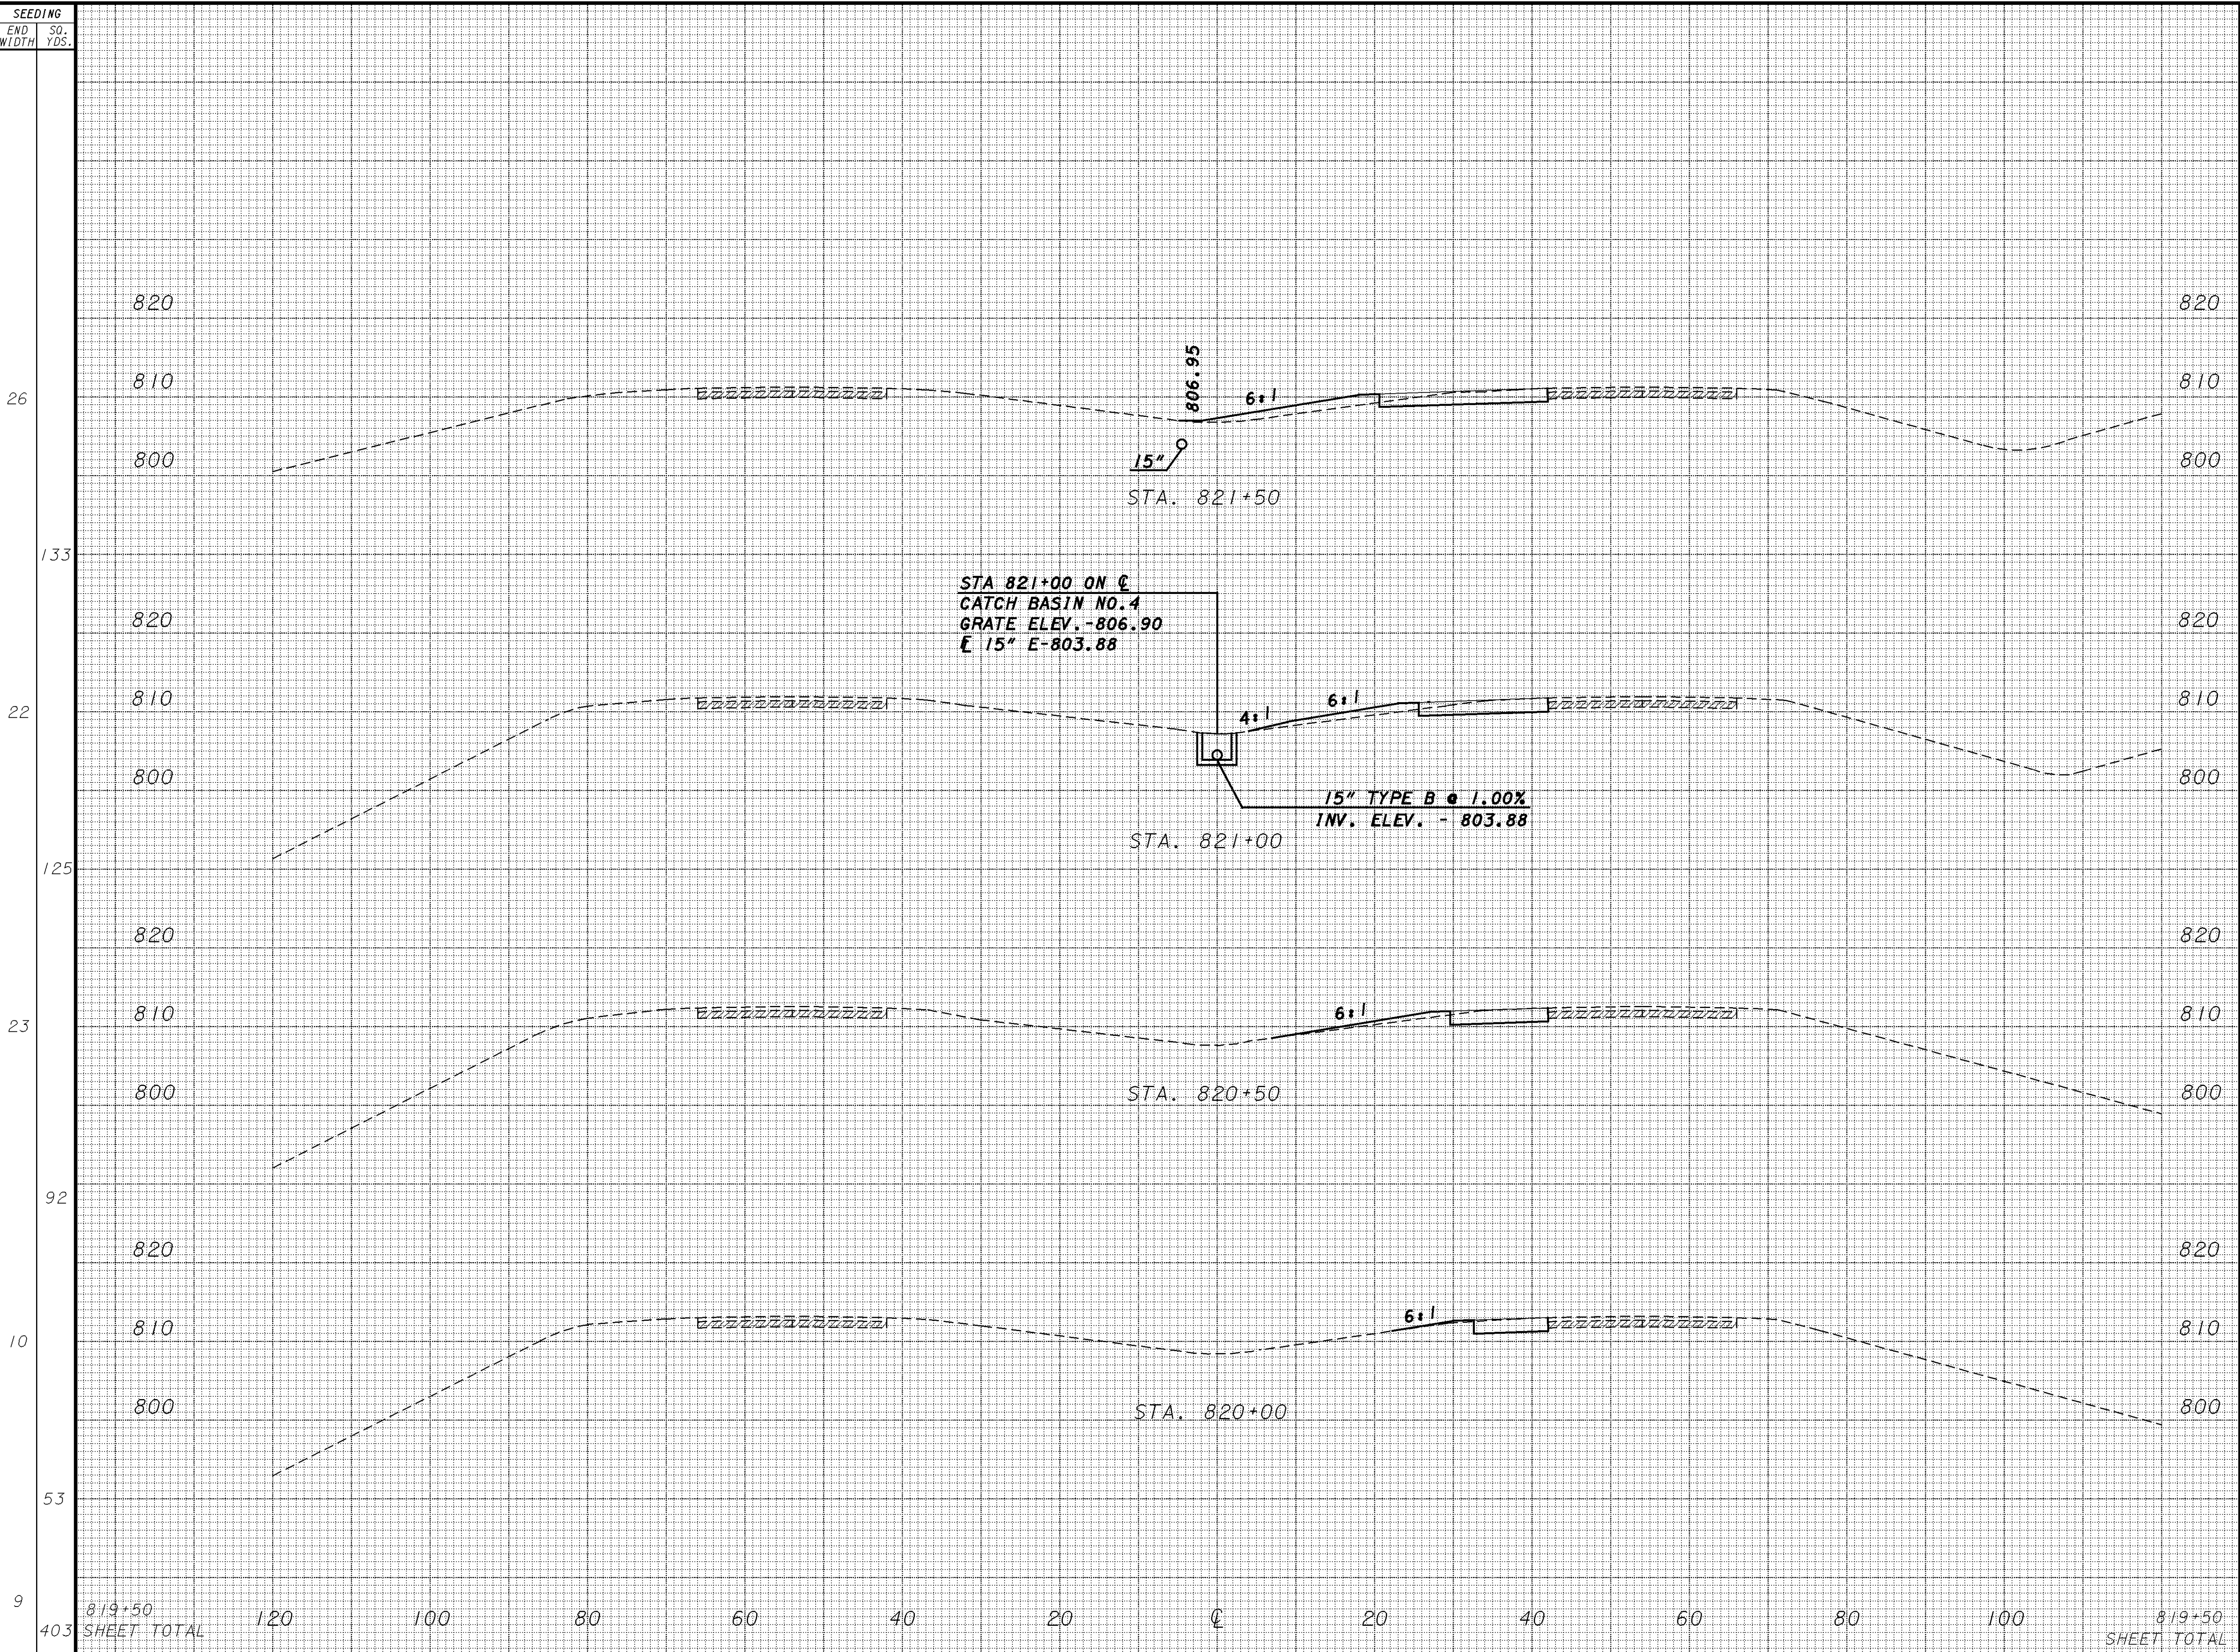

END AREA		VOLUME	
CUT	FILL	CUT	FILL
30	23	49	35
23	15	40	22
20	9	31	10
14	2	23	4
11	2	143	71

CROSS SECTION SHEET
 JR-90
 STA. 820+00 TO STA. 821+50

LAKE COUNTY
 LAK-90-EMERGENCY X-OVER

7
39