


PLOTTED BY: jgr:movse
 PLOTTED FROM: I:\PROJECTS\pid16458\don\16458gxc.dgn
 16458gxc.dgn
 PLOT SUBMITTED: 19-JAN-2000 15:08

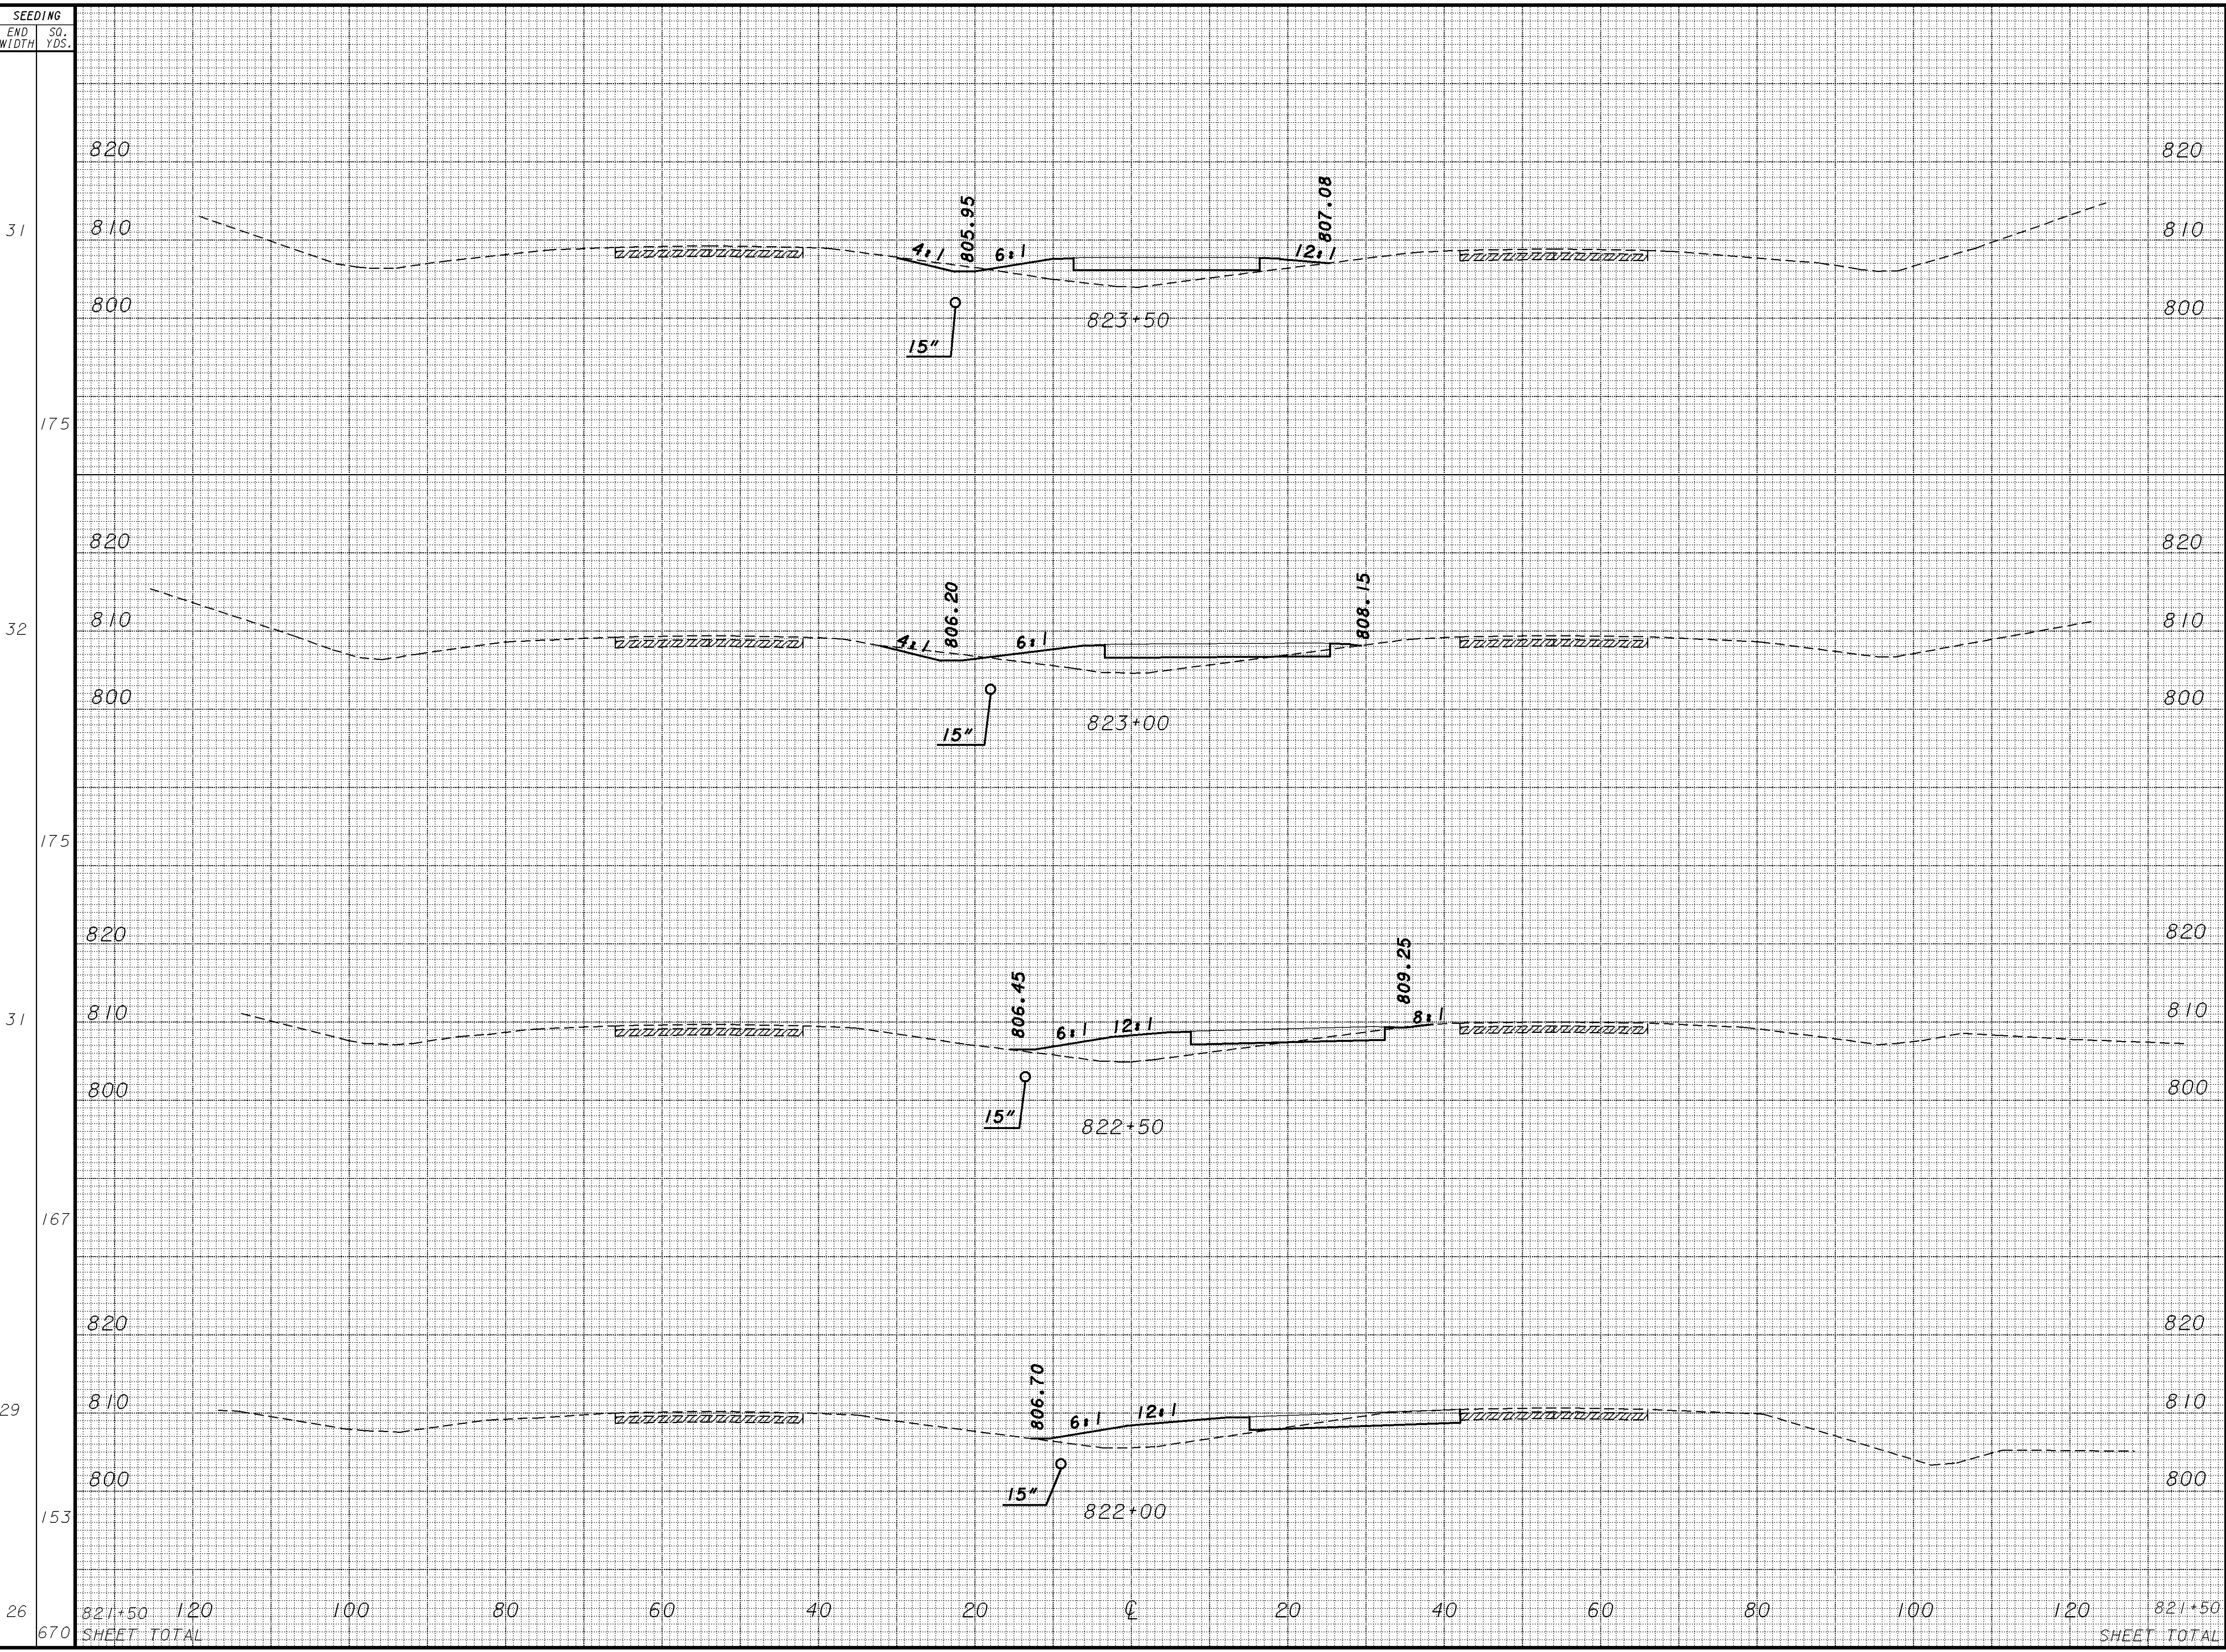

SEEDING		END AREA		VOLUME		CALCULATED		CHECKED	
END WIDTH	SO. YDS.	CUT	FILL	CUT	FILL	JEL	ENF	JEL	ENF
31	175	6	57						
32	175	12	57						
31	167	7	60						
29	153	29	52						
26	670	30	23	123	387				

CROSS SECTION SHEET
 JR-90
 STA. 822+00 TO STA. 823+50

LAKE COUNTY
 LAK-90-EMERGENCY X-OVER

8
 39