


PLOTTED BY: jgr:mouse
 PLOTTED FROM: I:\PROJECTS\pid16458\dgn\16458gxd.dgn
 16458GXD.DGN
 PLOT SUBMITTED: 19-JAN-2000 15:08

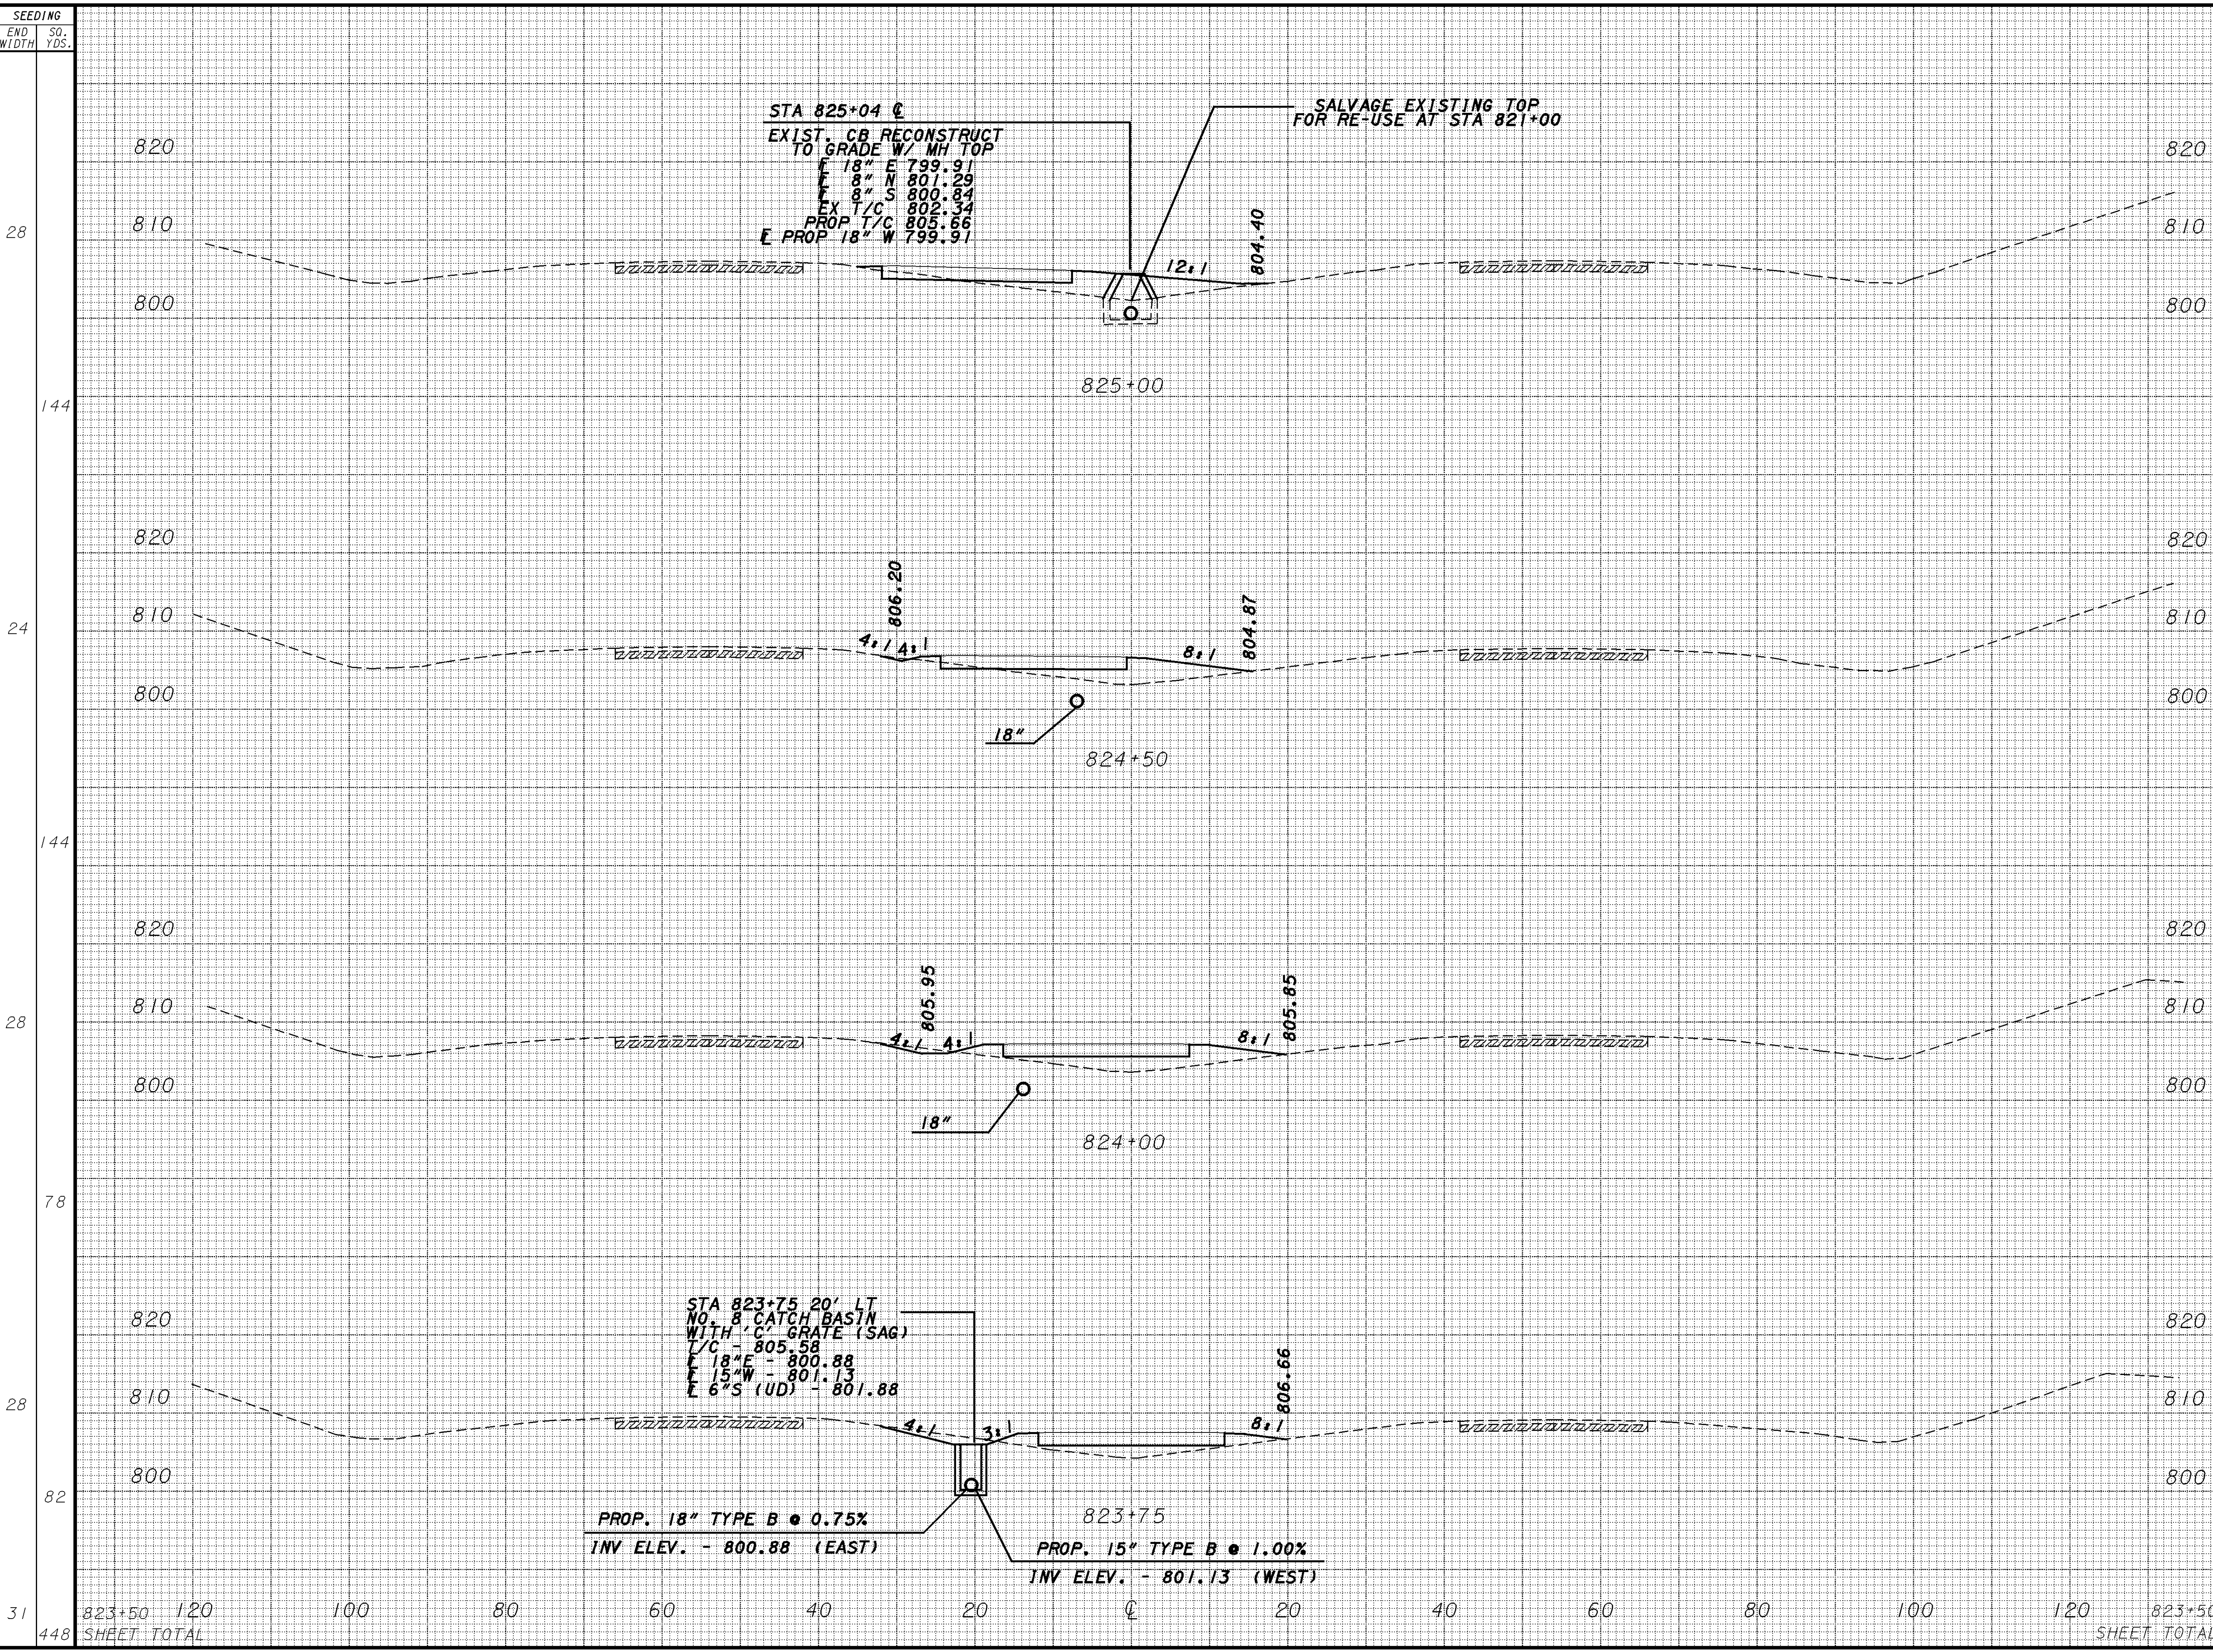

SEEDING		END AREA		VOLUME		CALCULATED		CHECKED	
END WIDTH	SO. YDS.	CUT	FILL	CUT	FILL	JEL	ENF	JEL	ENF
28	144	7	60	9	99				
24	144	3	47	7	93				
28	78	5	53	8	39				
28	82	12	31	8	41				
31	448	6	57	32	272				

CROSS SECTION SHEET
 JR-90
 STA. 823+50 TO STA. 825+00
 LAKE COUNTY
 LAK-90-EMERGENCY X-OVER
 9
 39