


PLOTTED BY: jgr:movse
 PLOTTED FROM: I:\PROJECTS\pid16458\don\16458gxe.dgn
 16458GXE.DGN
 PLOT SUBMITTED: 19-JAN-2000 15:09

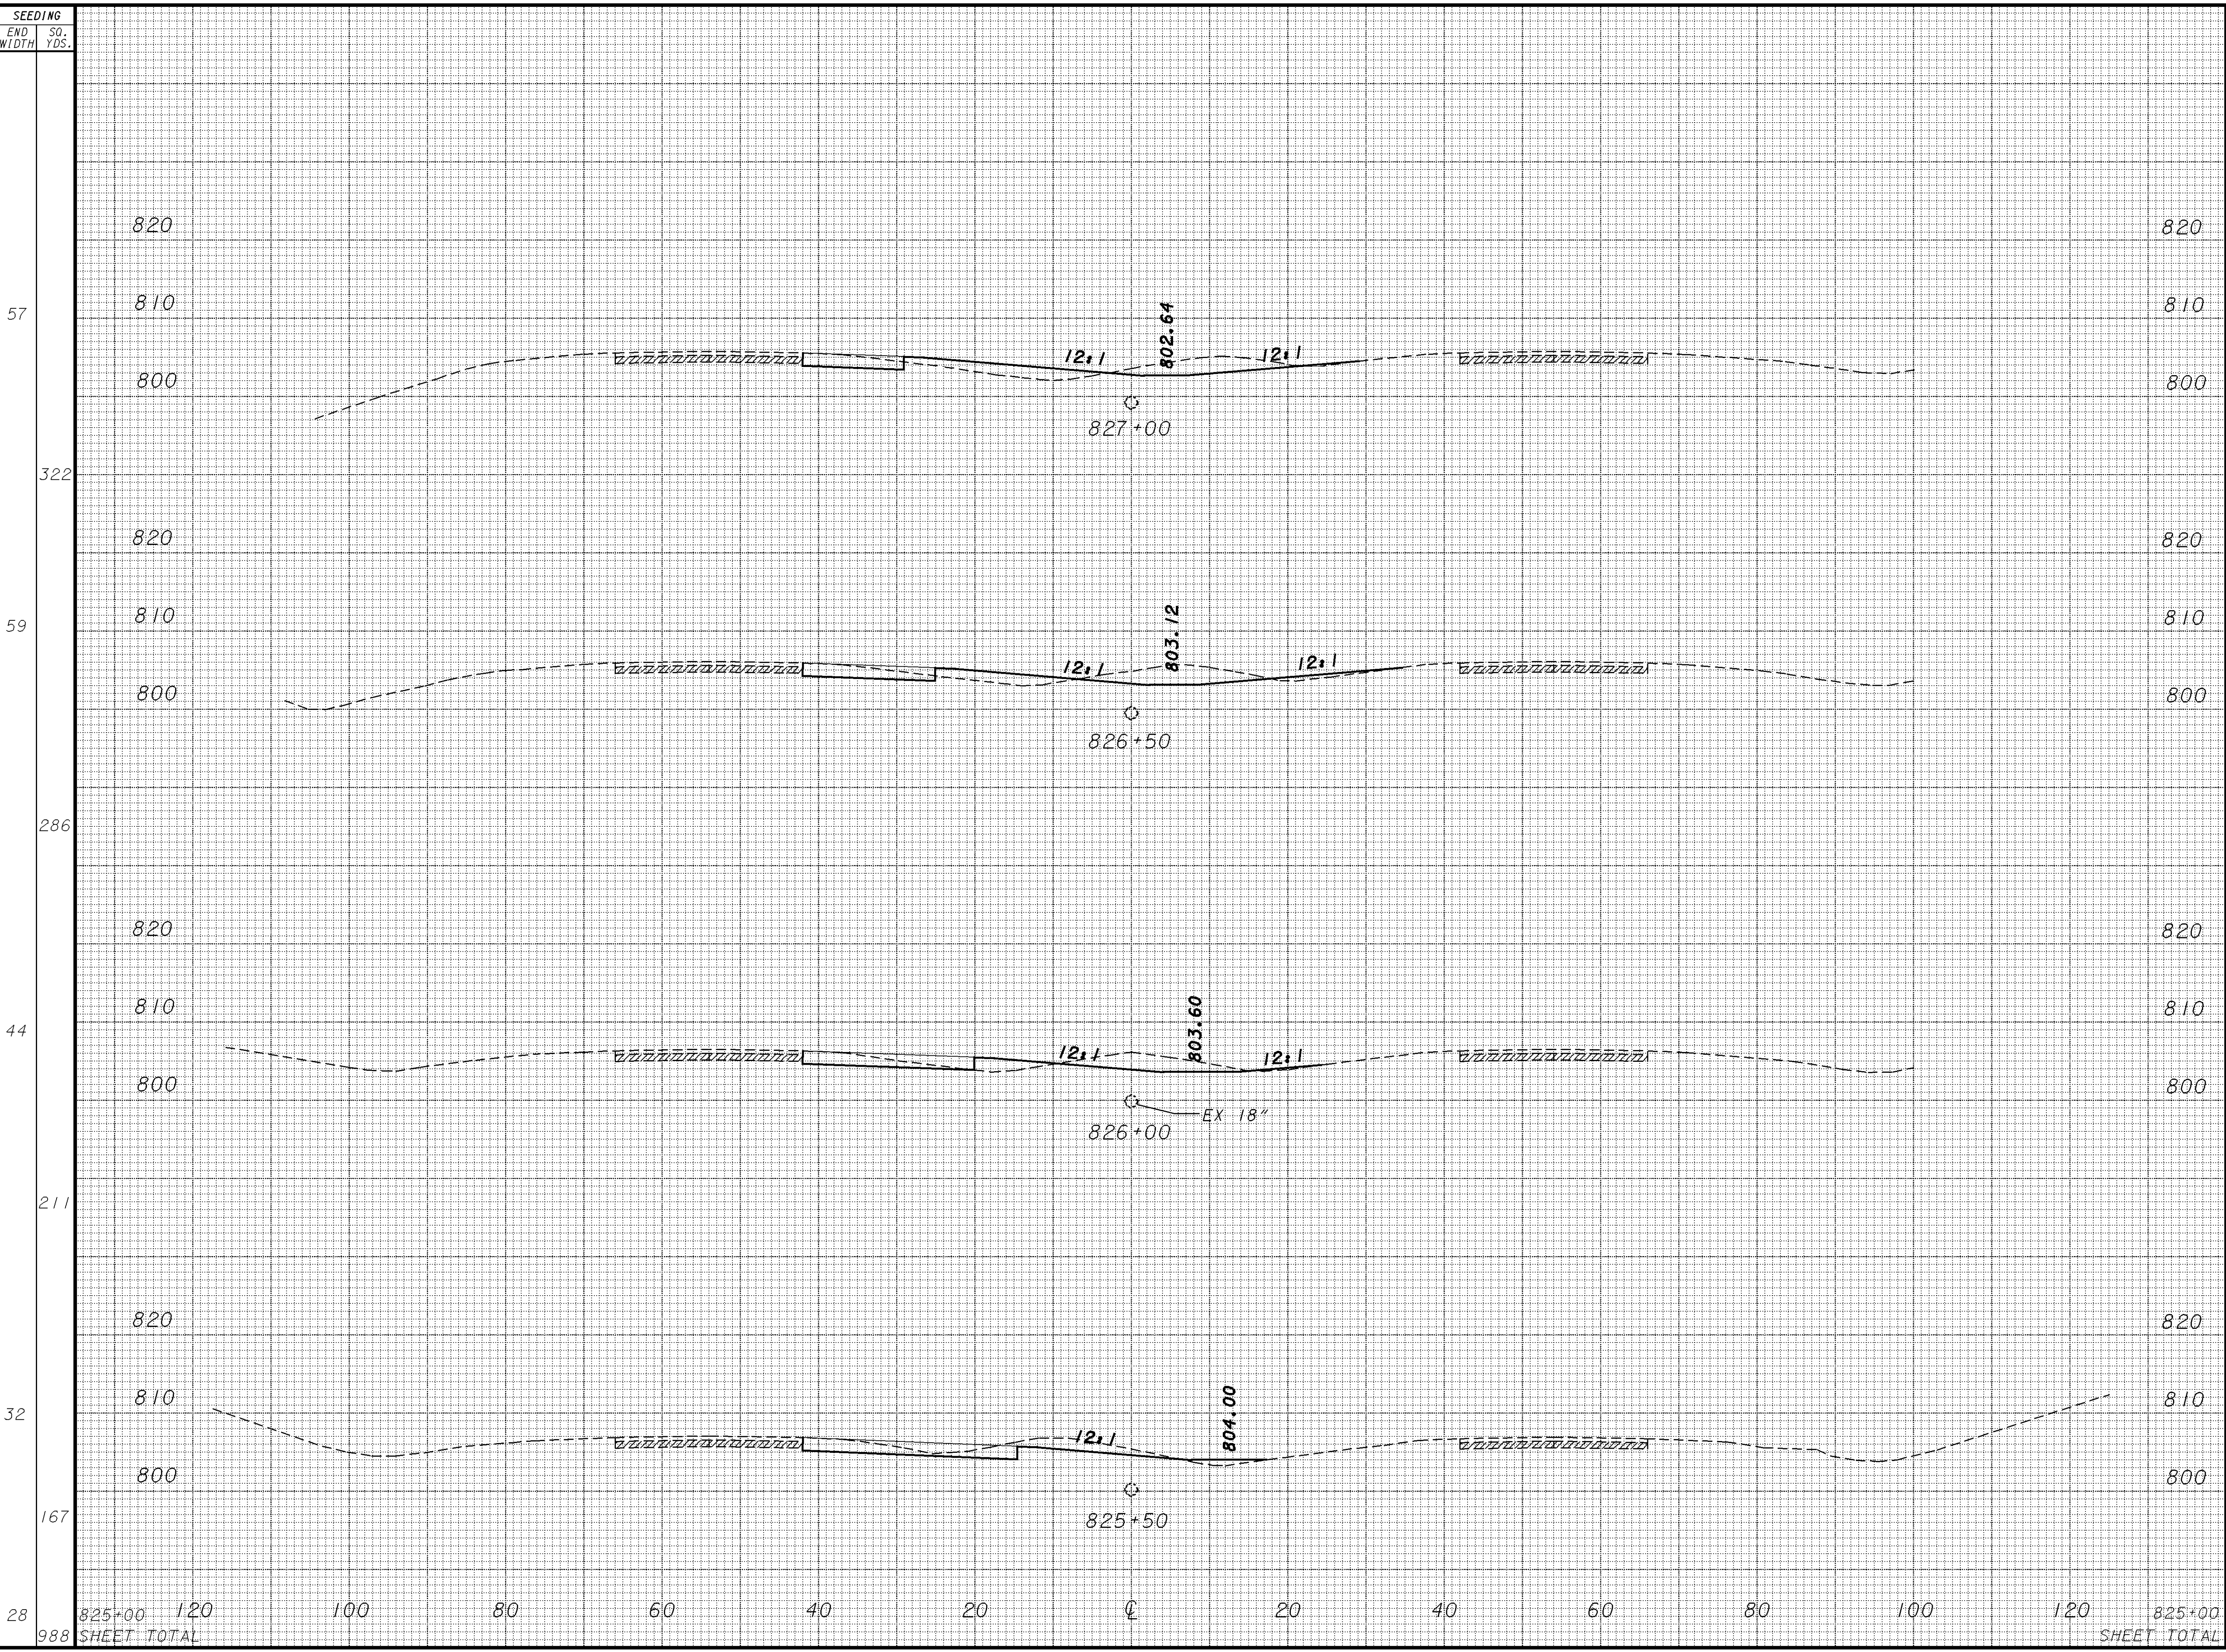

SEEDING		END AREA		VOLUME	
END WIDTH	SO. YDS.	CUT	FILL	CUT	FILL
57	322	50	32	100	52
59	286	58	24	105	33
44	211	55	12	99	15
32	167	52	4	55	59
28	988	7	60	359	159

CALCULATED
 JEL
 CHECKED
 ENF
 CROSS SECTION SHEET
 JR-90
 STA. 825+50 TO STA. 827+00
 LAKE COUNTY
 LAK-90-EMERGENCY X-OVER
 10
 39