


PLOTTED BY: jgr:movse
 PLOTTED FROM: I:\PROJECTS\pid16458\dgn\16458qxf.dgn
 16458QXF.DGN
 PLOT SUBMITTED: 19-JAN-2000 15:10
 SEEDING
 END WIDTH SQ. YDS.
 57 1264
 328
 61
 347
 64
 367
 68
 222
 12

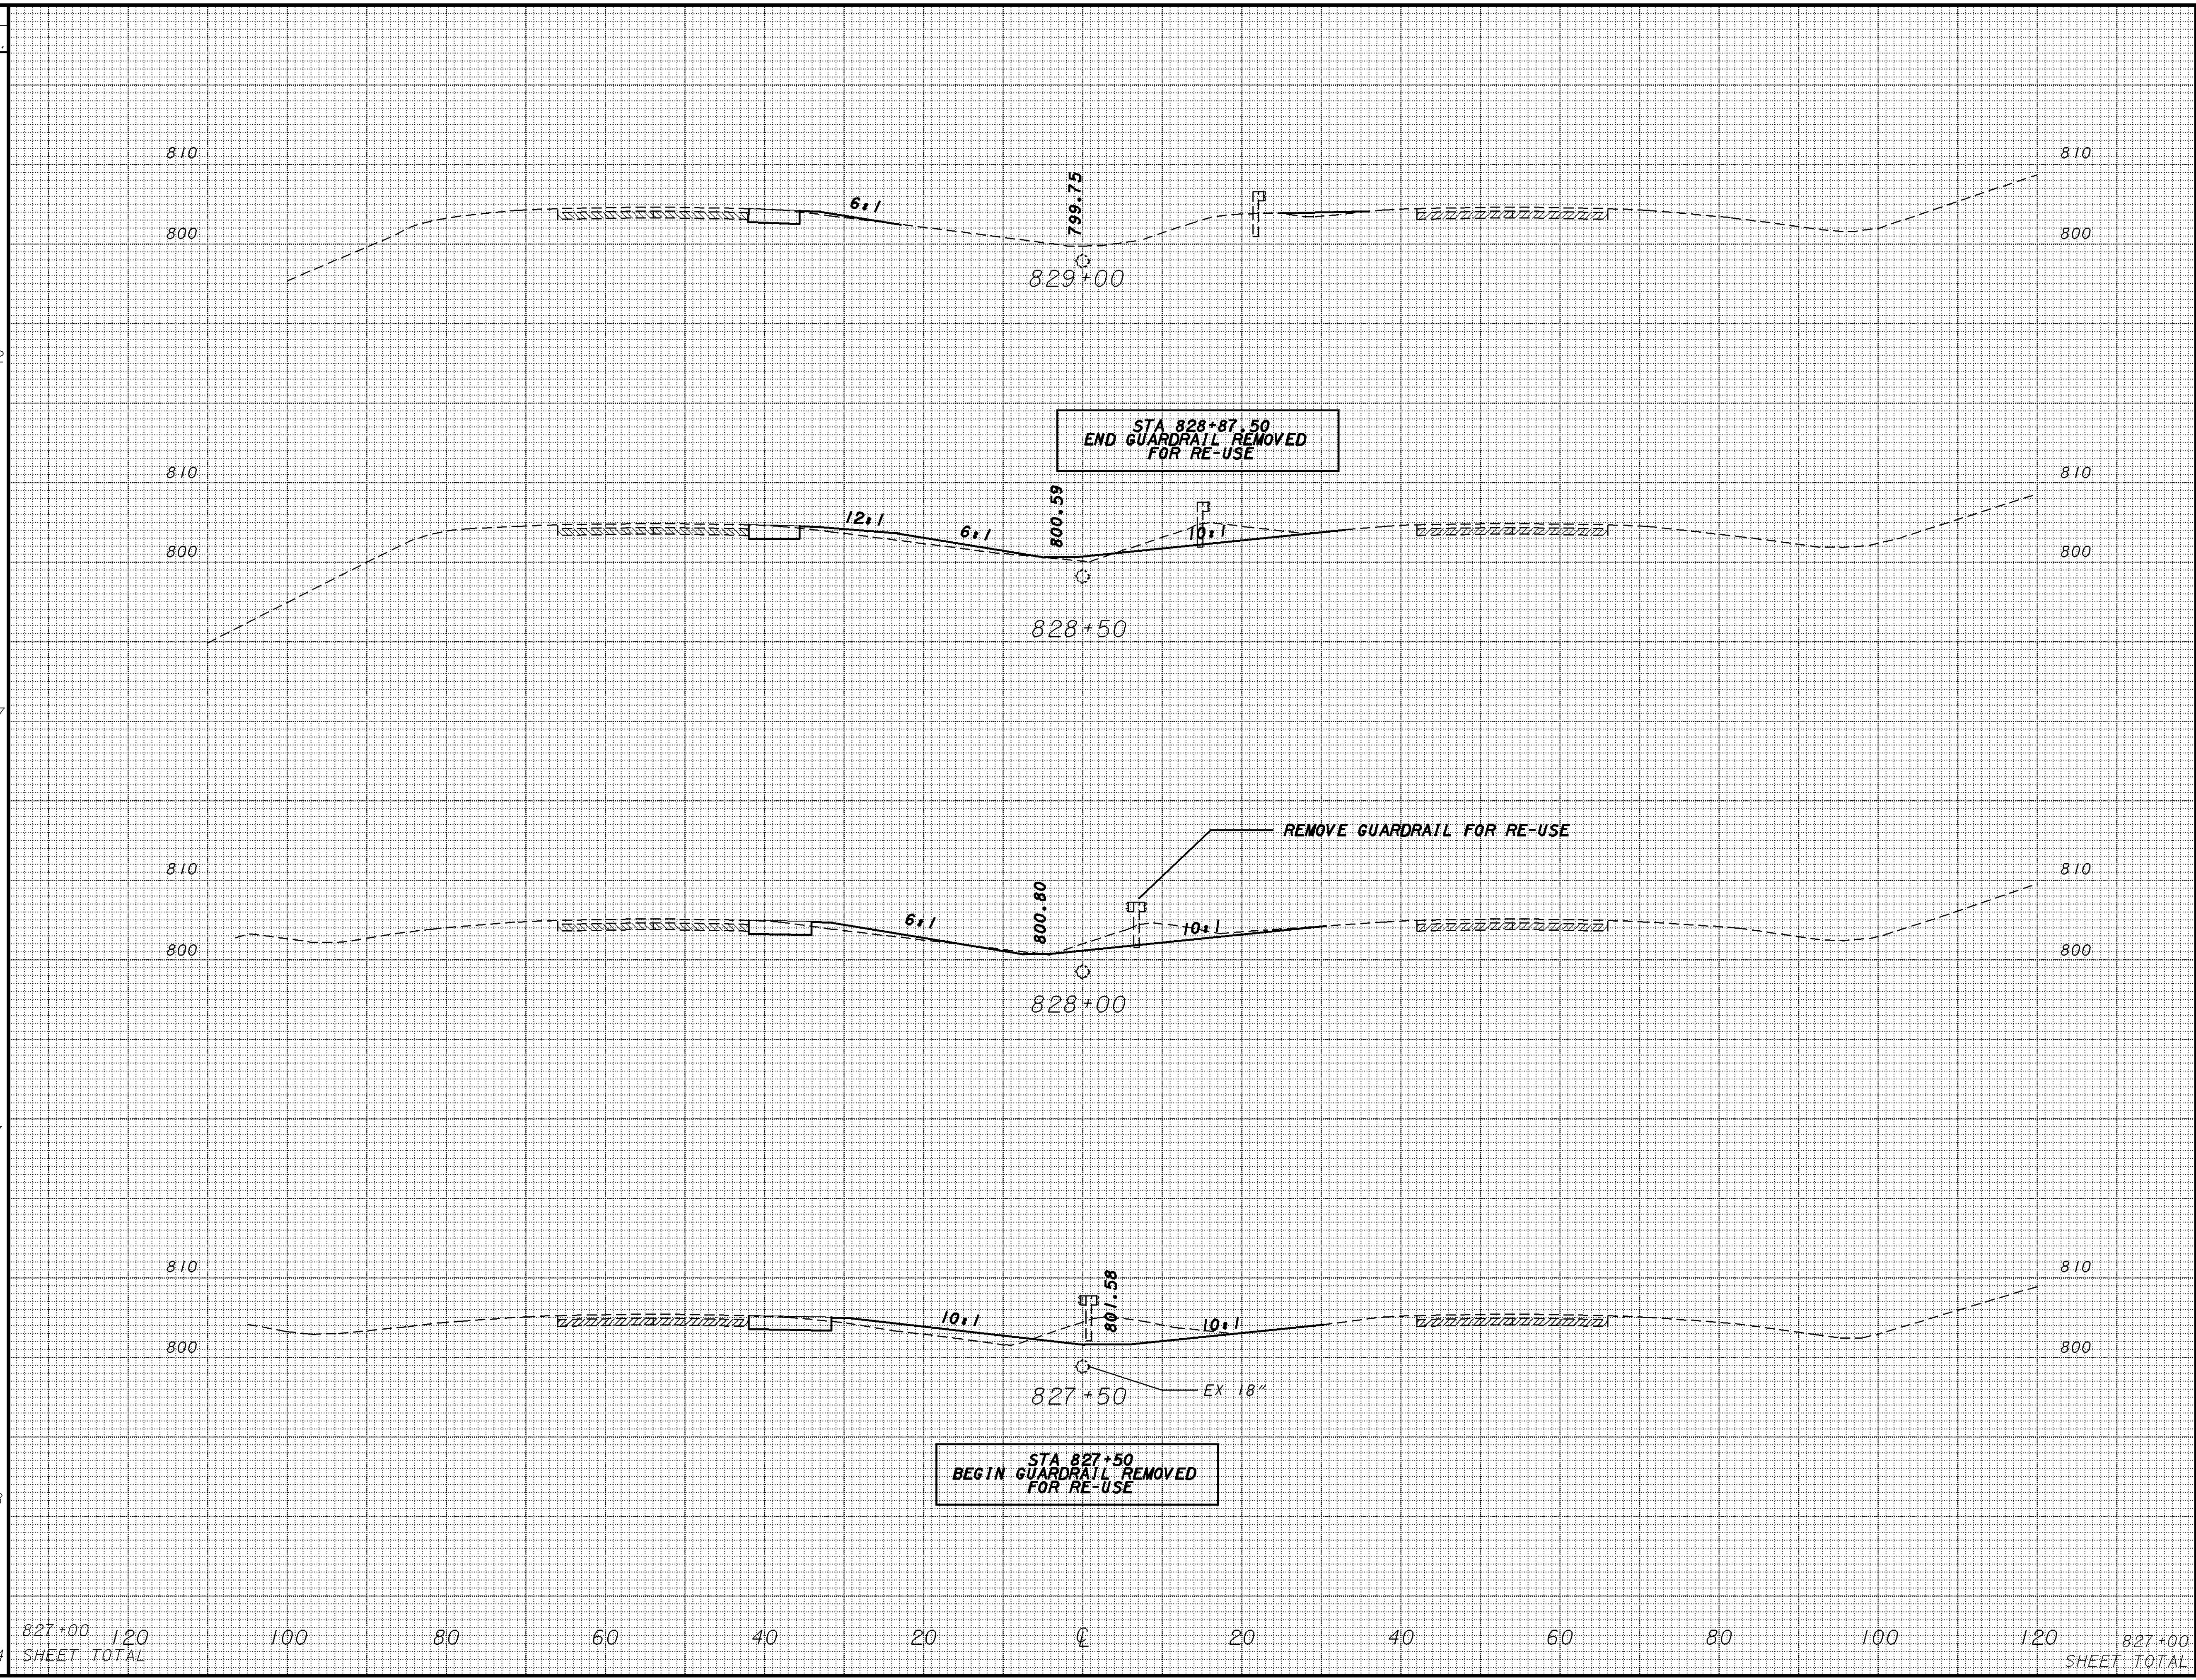

END AREA		VOLUME		CALCULATED	CHECKED
CUT	FILL	CUT	FILL	JEL	ENF
10	6	49	21		
43	17	86	23		
50	8	106	29		
64	23	105	51		
50	32	346	124		

CROSS SECTION SHEET
 IR-90
 STA. 827+50 TO STA. 829+00
 LAKE COUNTY
 LAK-90-EMERGENCY X-OVER
 11
 39

827+00 120 100 80 60 40 20 0 20 40 60 80 100 120 829+00
 SHEET TOTAL SHEET TOTAL