


PLOTTED BY: jgrmovse  
 PLOTTED FROM: I:\PROJECTS\p16458\dgn\16458qxq.dgn  
 16458XG.DGN  
 PLOT SUBMITTED: 19-JAN-2000 15:10

SEEDING	
END WIDTH	SQ. YDS.

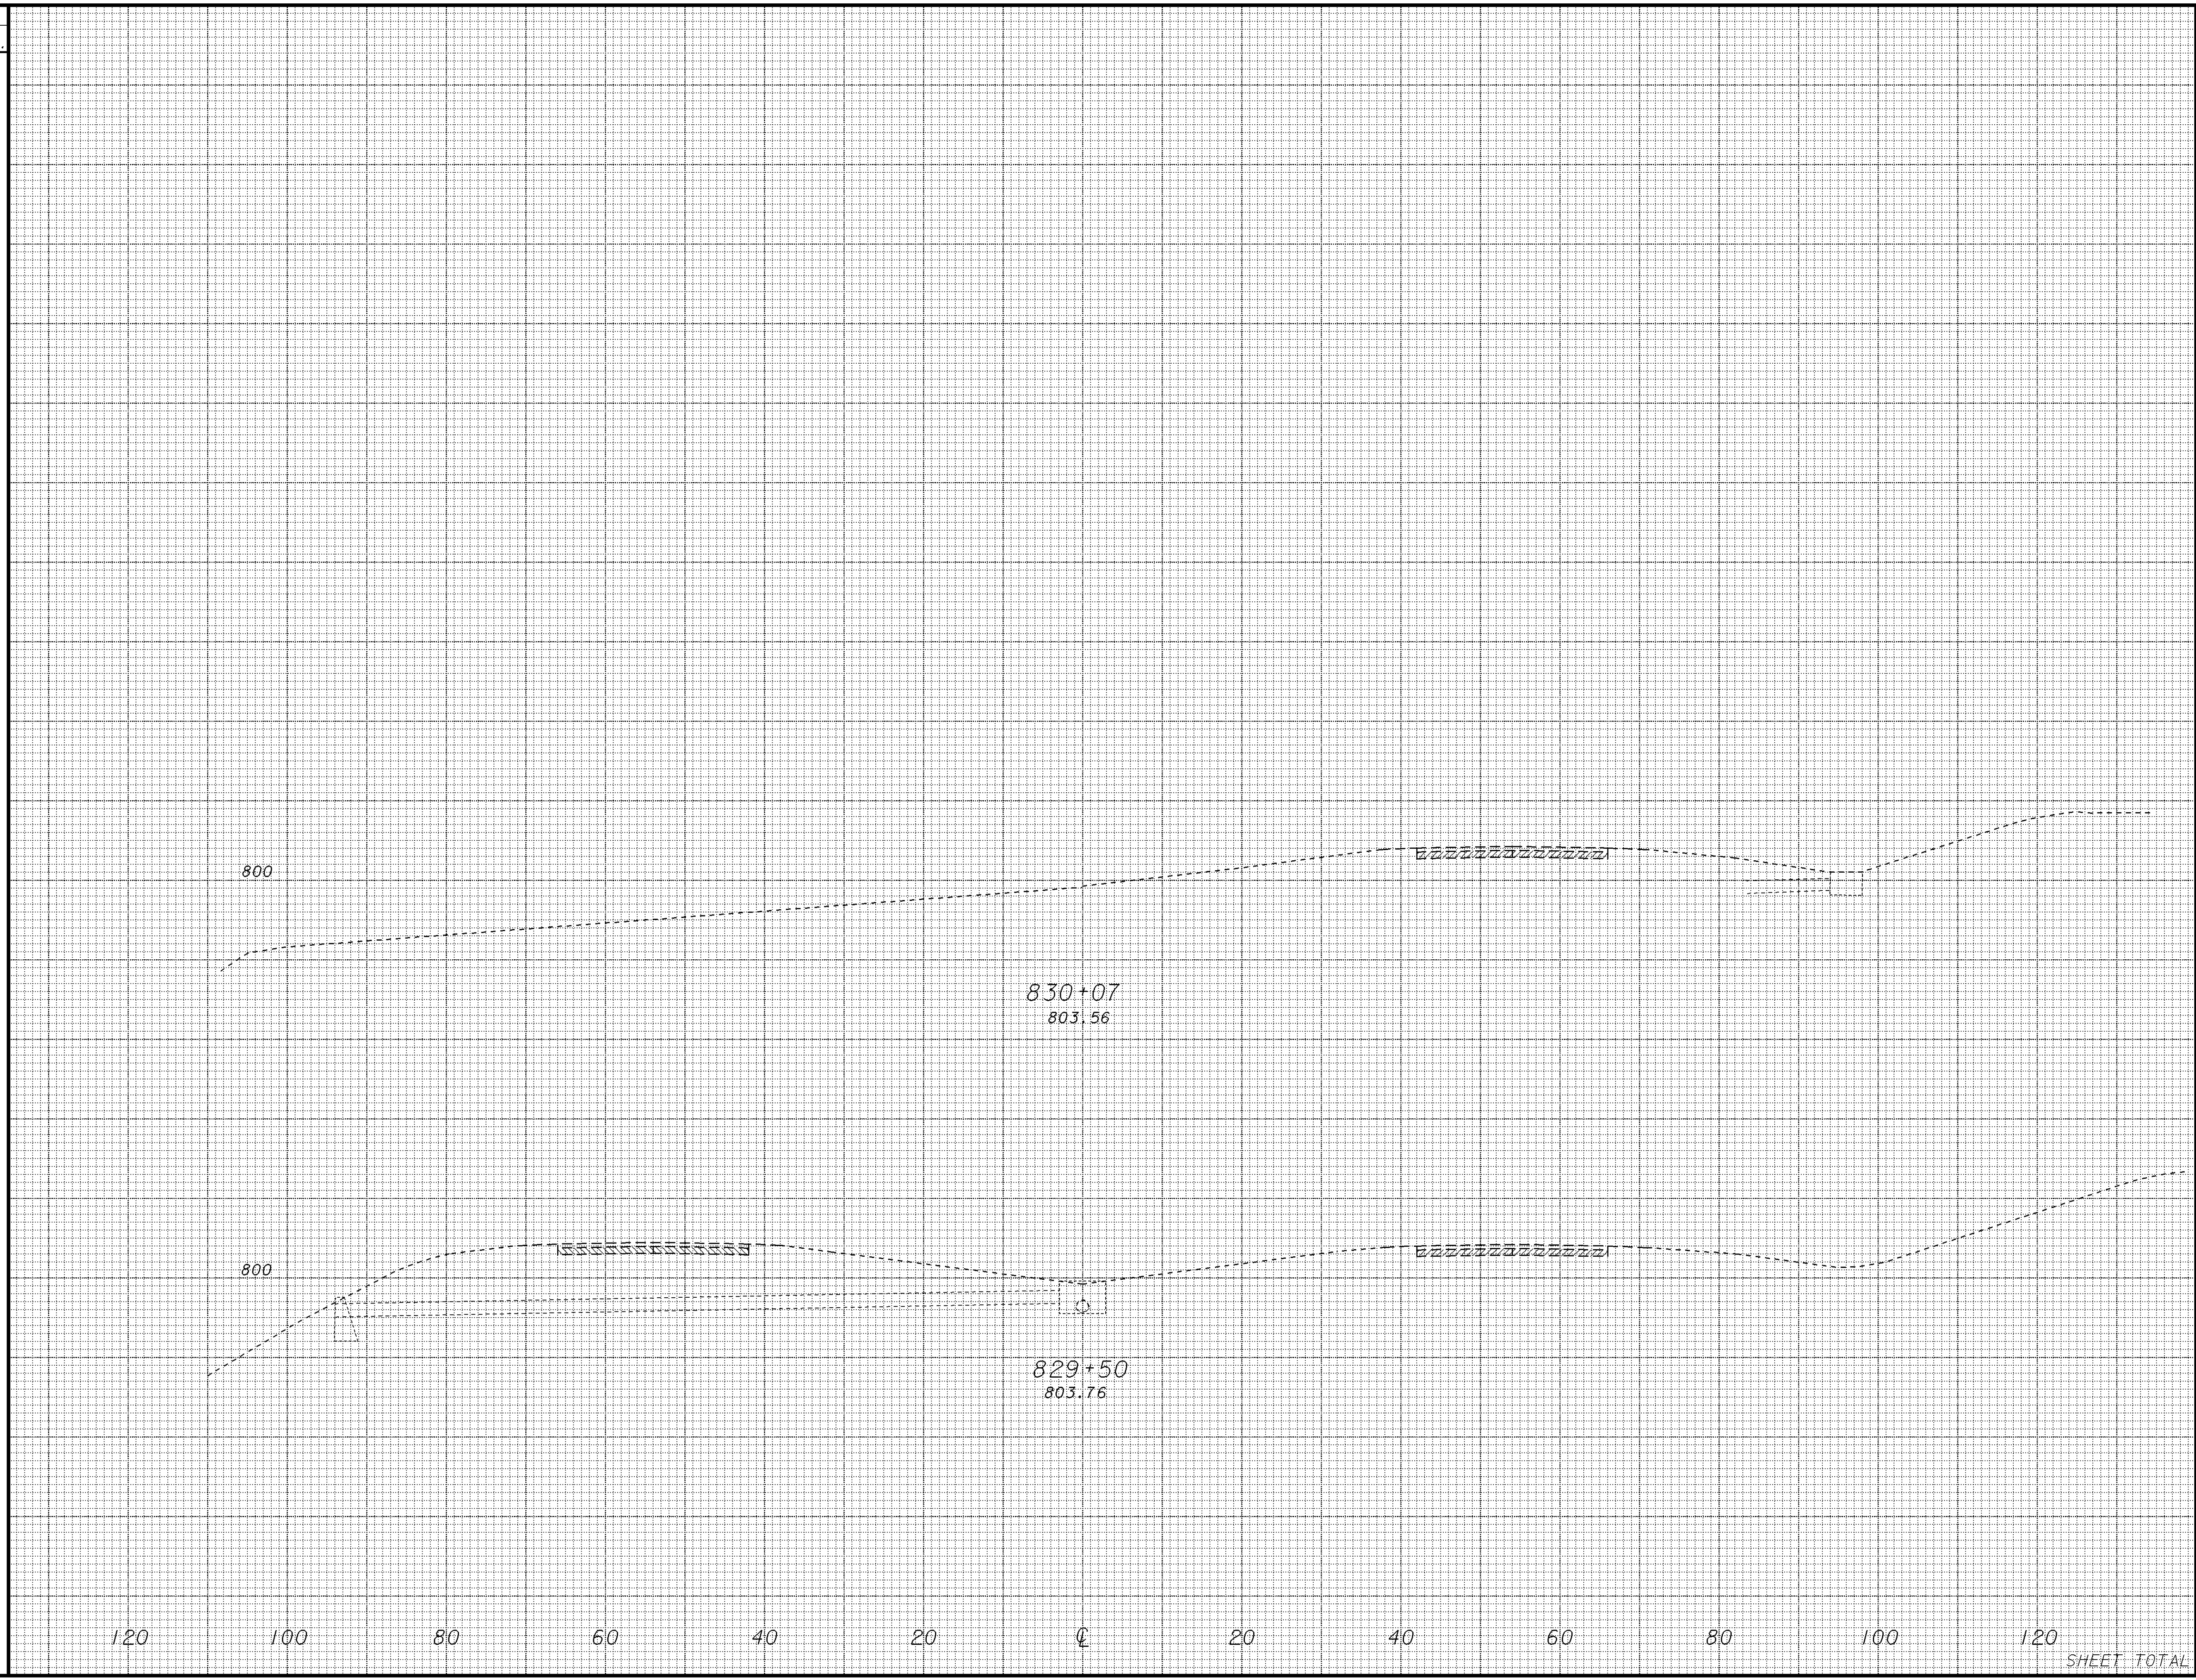

END AREA		VOLUME	
CUT	FILL	CUT	FILL

CALCULATED  
 JEL  
 CHECKED  
 ENF

CROSS SECTION SHEET  
 JR-90  
 STA. 829+50 TO STA. 830+07

LAKE COUNTY  
 LAK-90-EMERGENCY X-OVER

12  
 39

SHEET TOTAL