


PLOT SUBMITTED: 19-JAN-2000 15:18

16458gpa.dgn

PLOTTED BY: jgrmovse
PLOTTED FROM: I:\PROJECTS\pid16458\dgn\16458gpa.dgn

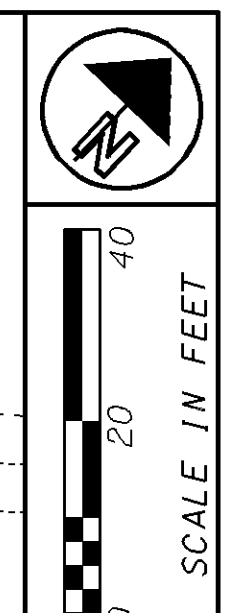


CALCULATED
CHECKED

PLAN SHEET
IR-90 / CROSSOVER RAMP X2

LAKE COUNTY
LAK-90-23.42

14
39

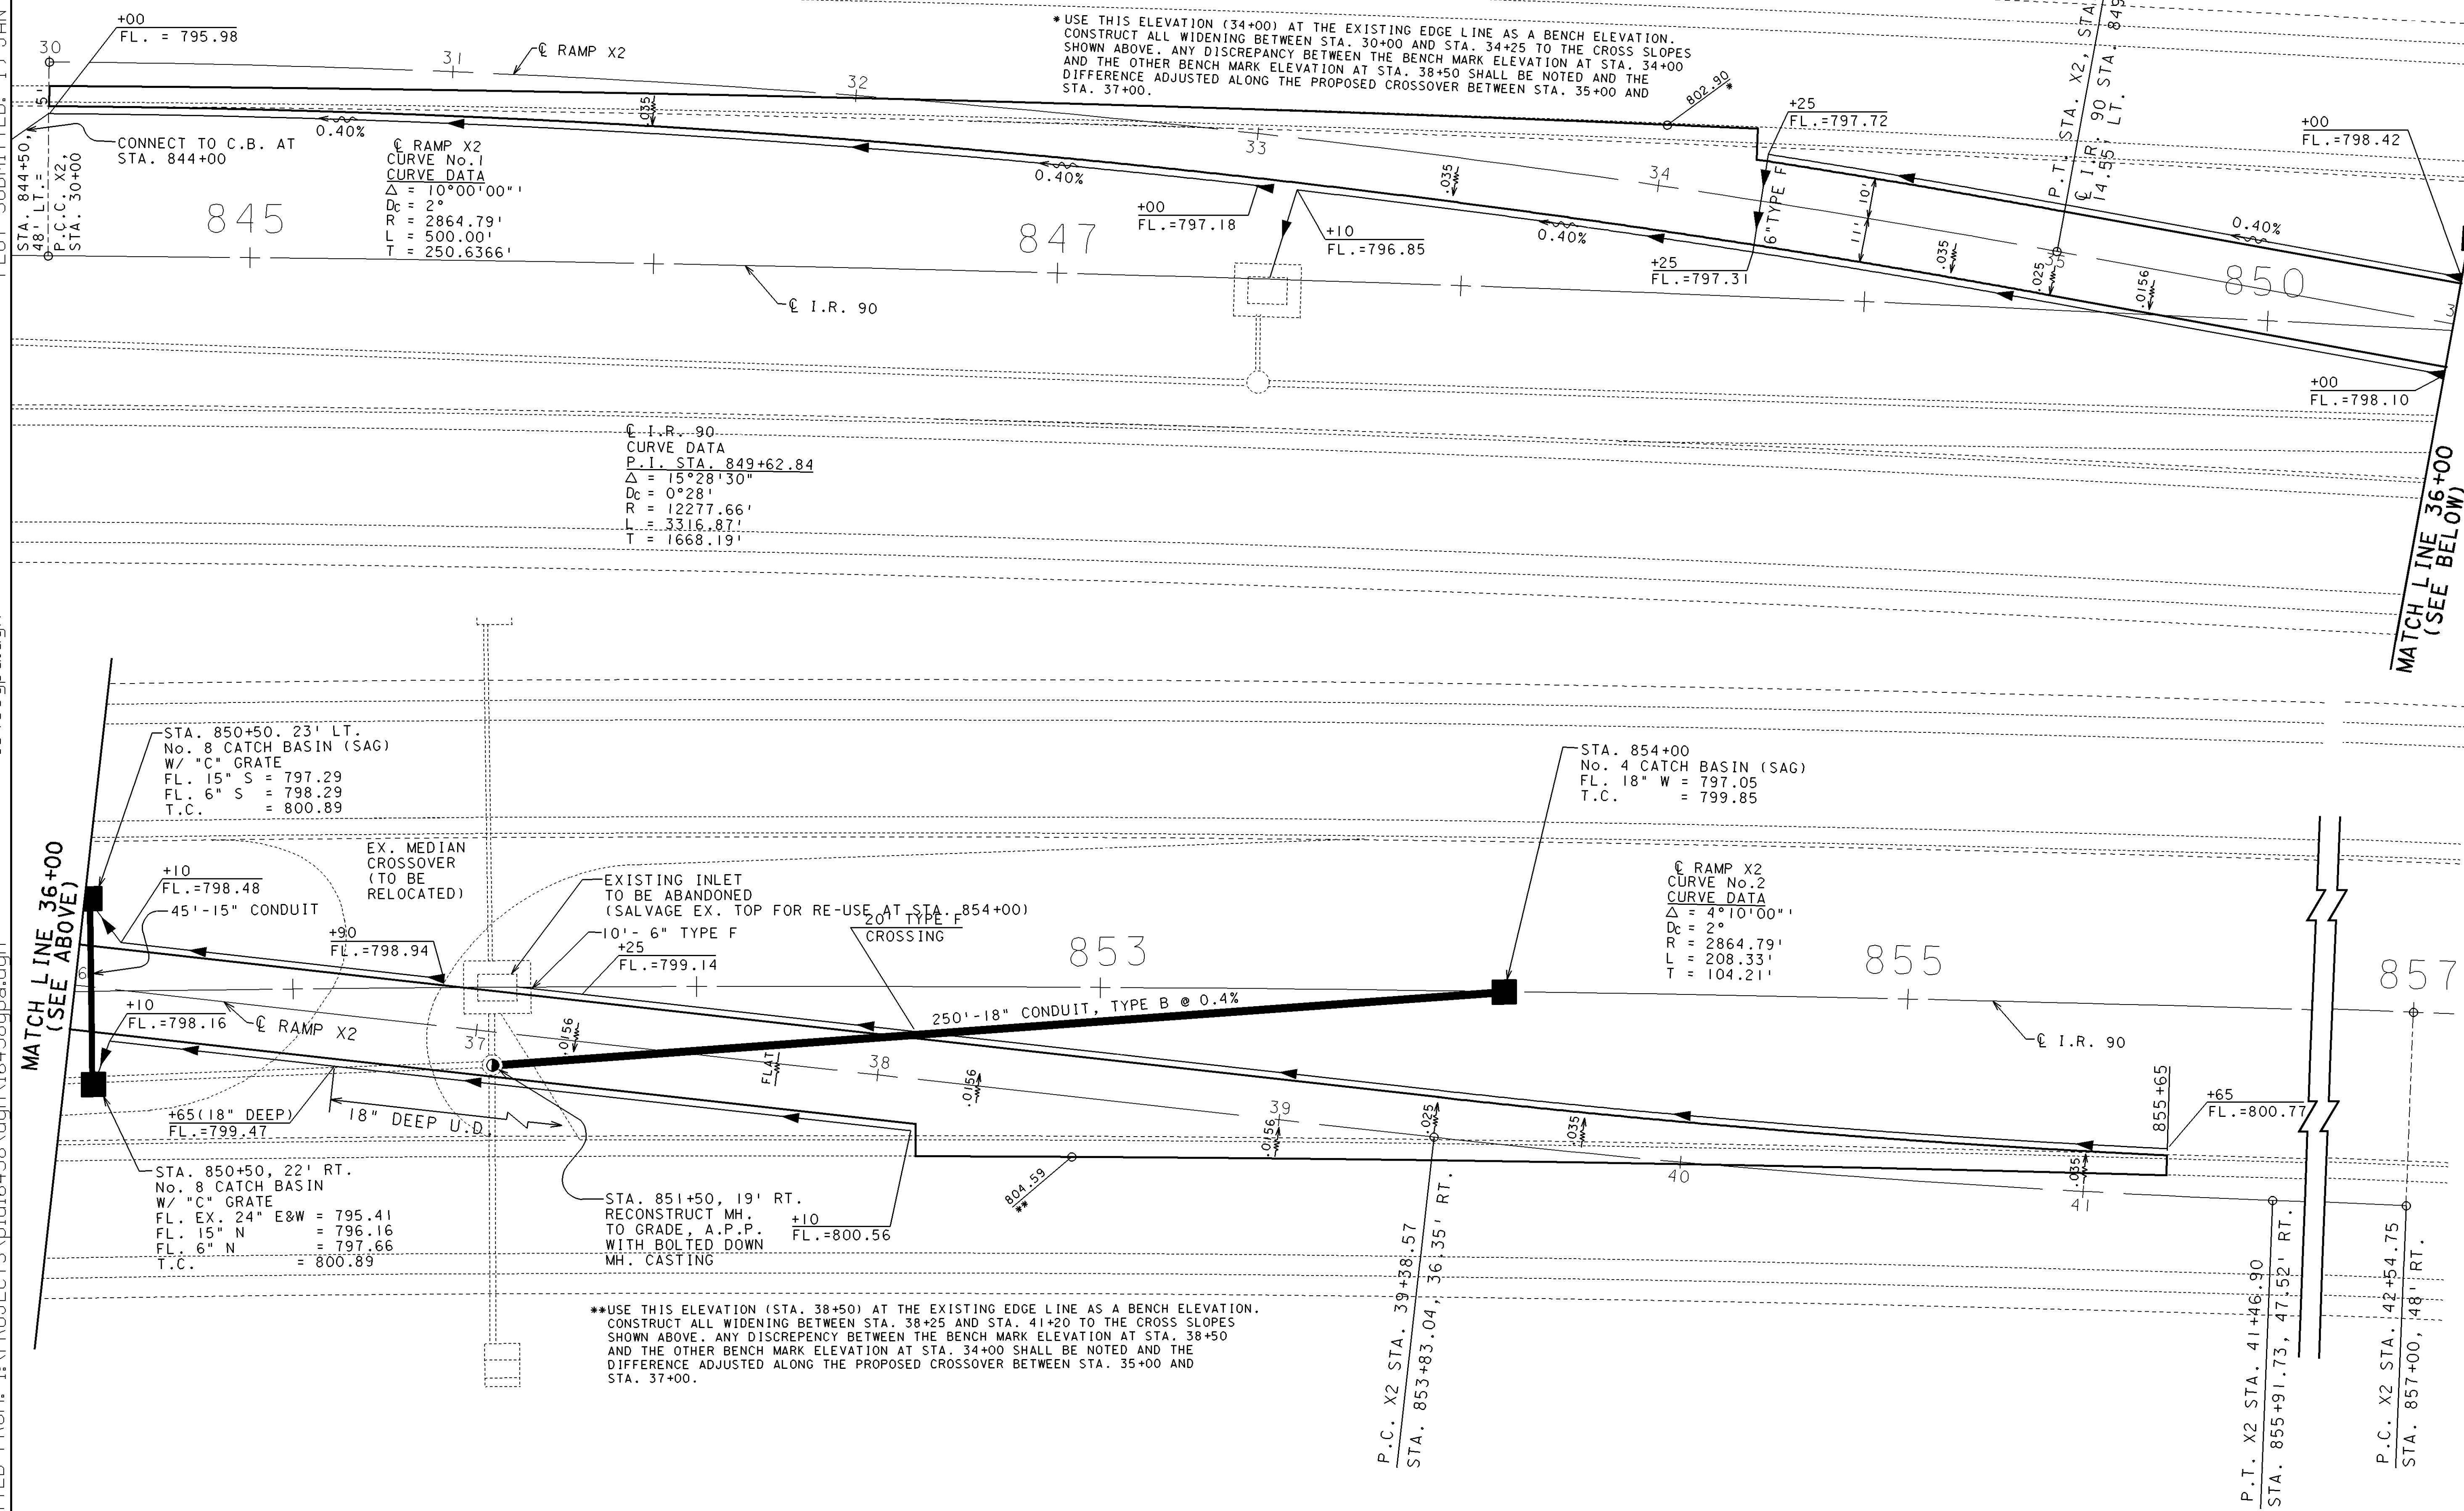

MATCH LINE 36+00
(SEE BELOW)

MATCH LINE 36+00
(SEE ABOVE)