


PLOTTED BY: jgrmovse
 PLOTTED FROM: I:\PROJECTS\p16458\dgn\16458gx.m.dgn
 16458GX.M.DGN
 PLOT SUBMITTED: 19-JAN-2000 15:21

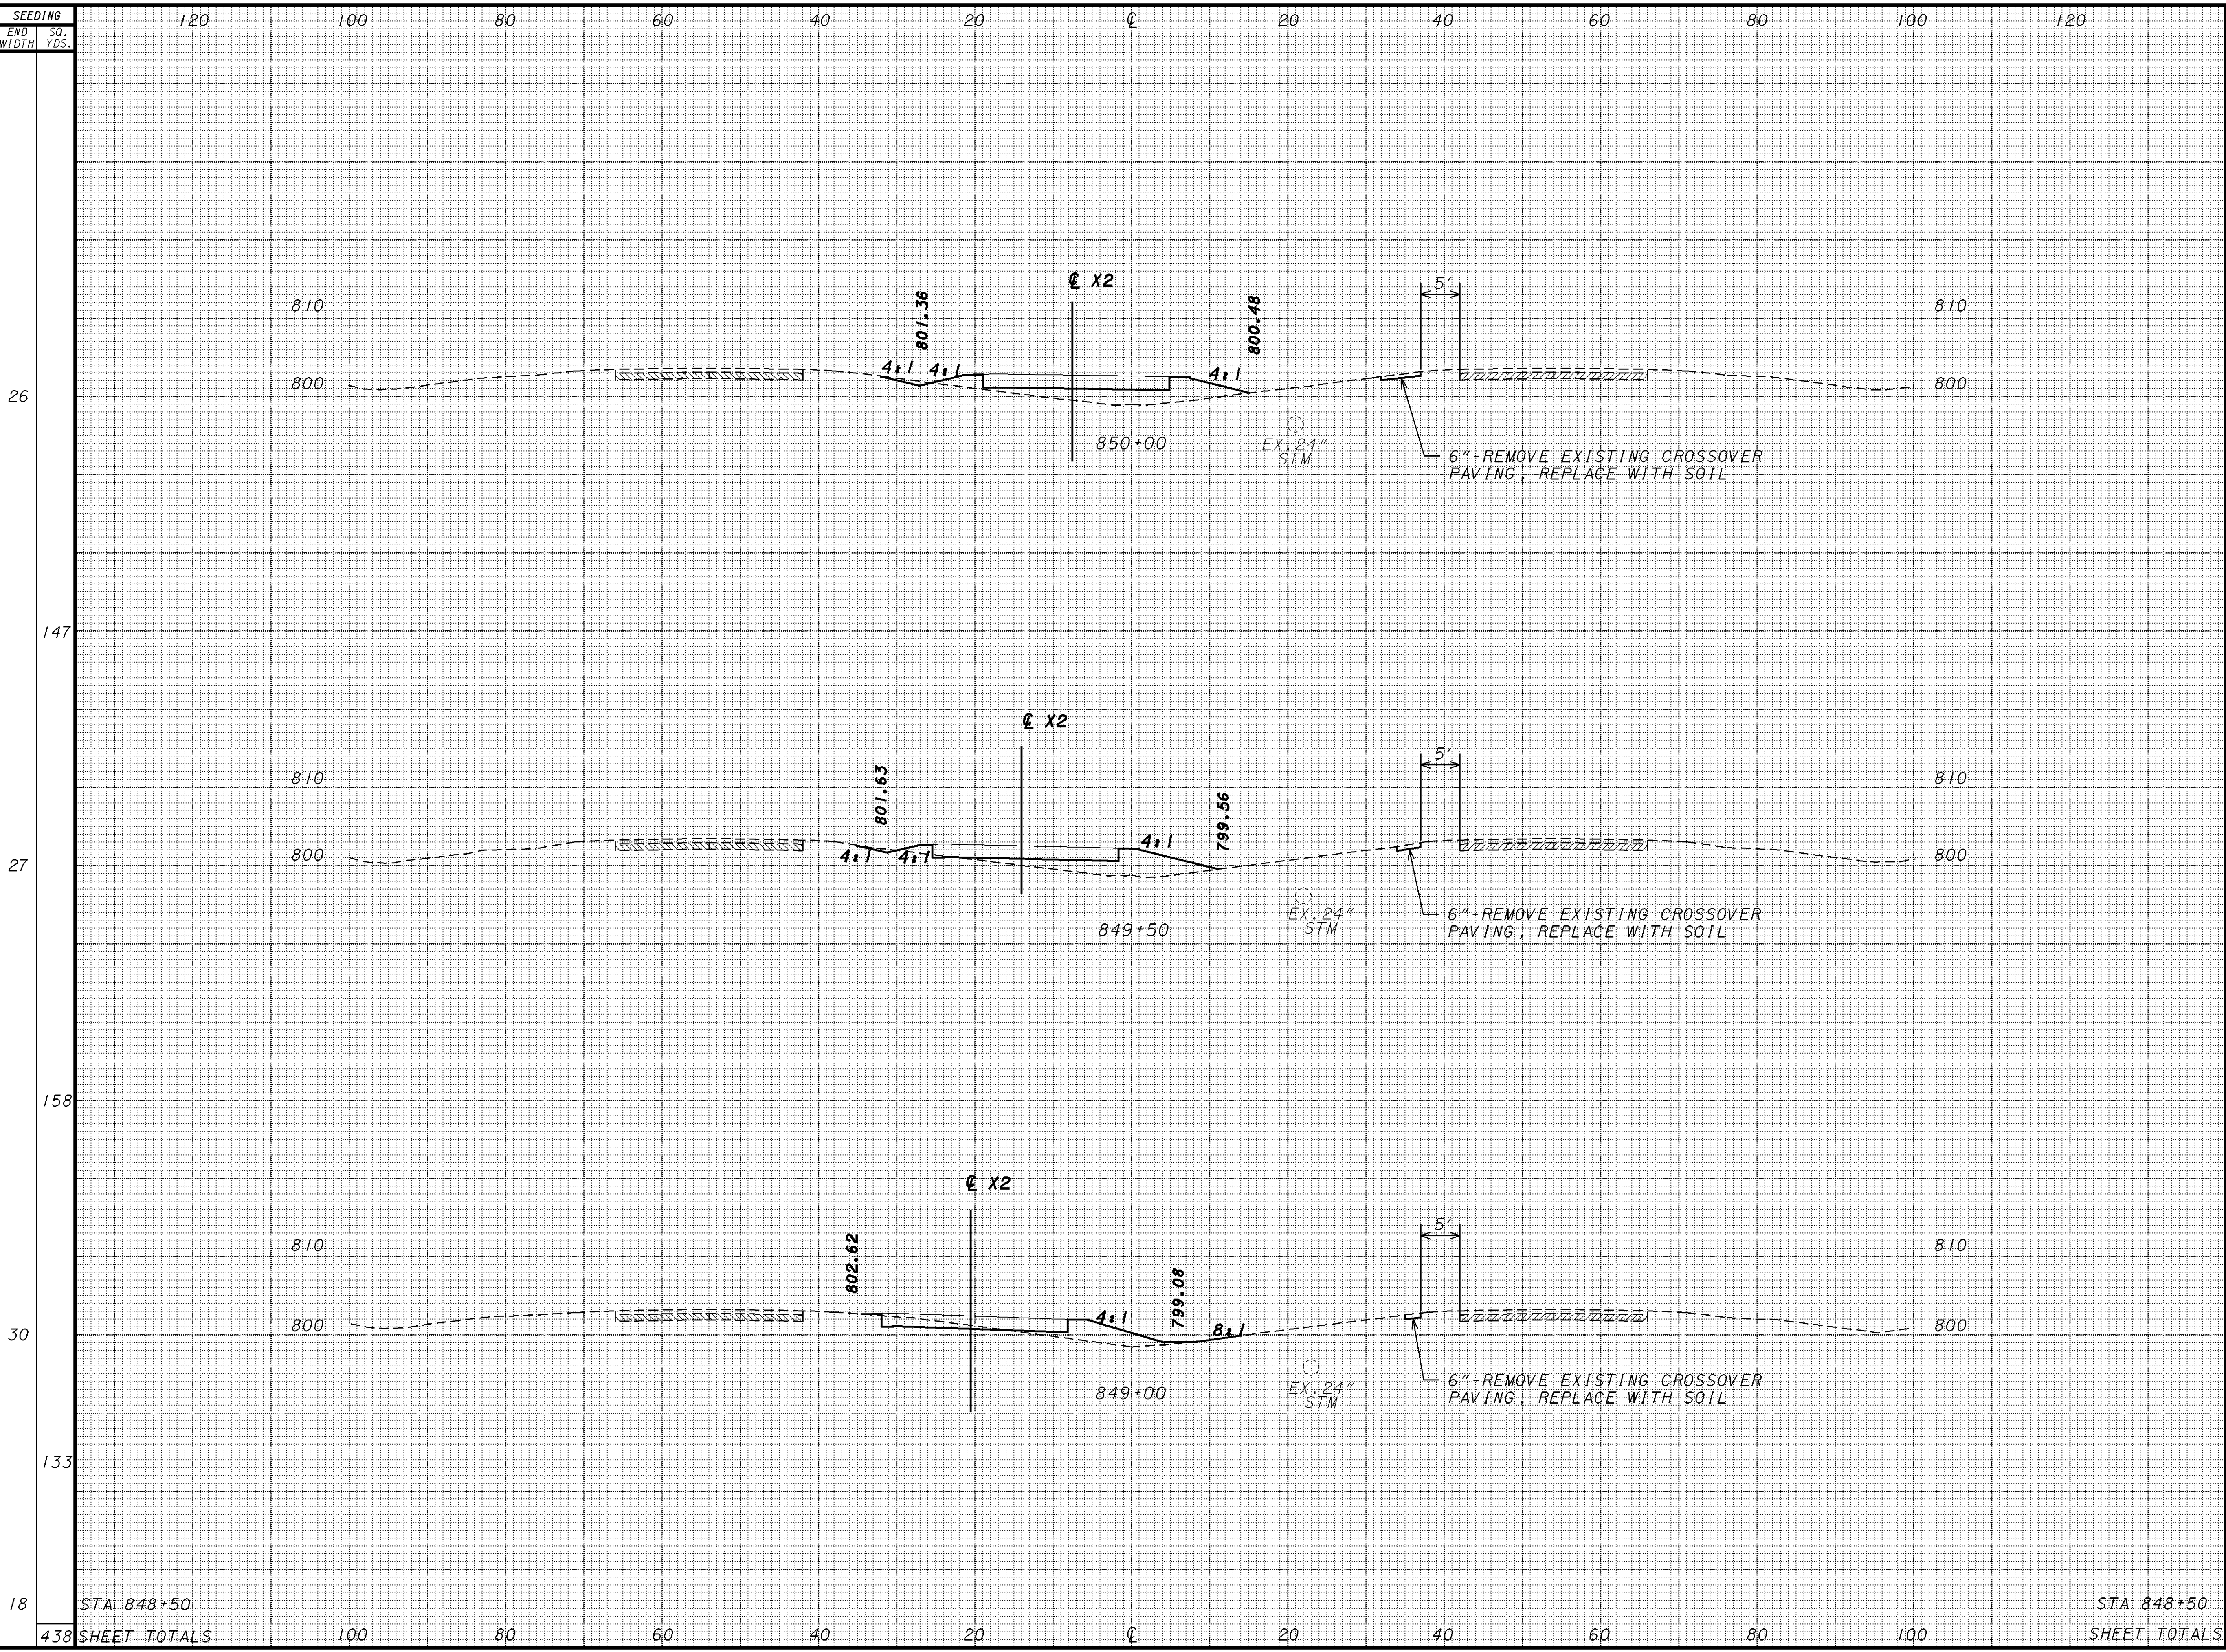

END AREA		VOLUME	
CUT	FILL	CUT	FILL
5	64	9	110
4	55	16	77
13	28	39	44
29	19	64	231

CALCULATED
 DRL
 CHECKED
 ENF

CROSS SECTION SHEET
 JR-90
 STA. 849+00 TO STA. 850+00

LAKE COUNTY
 LAK-90-EMERGENCY X-OVER

17
 39