


PLOTTED BY: jgr:movse  
 PLOTTED FROM: I:\PROJECTS\p16458\don\16458gx.p.dgn  
 16458gx.p.dgn  
 PLOT SUBMITTED: 19-JAN-2000 15:23

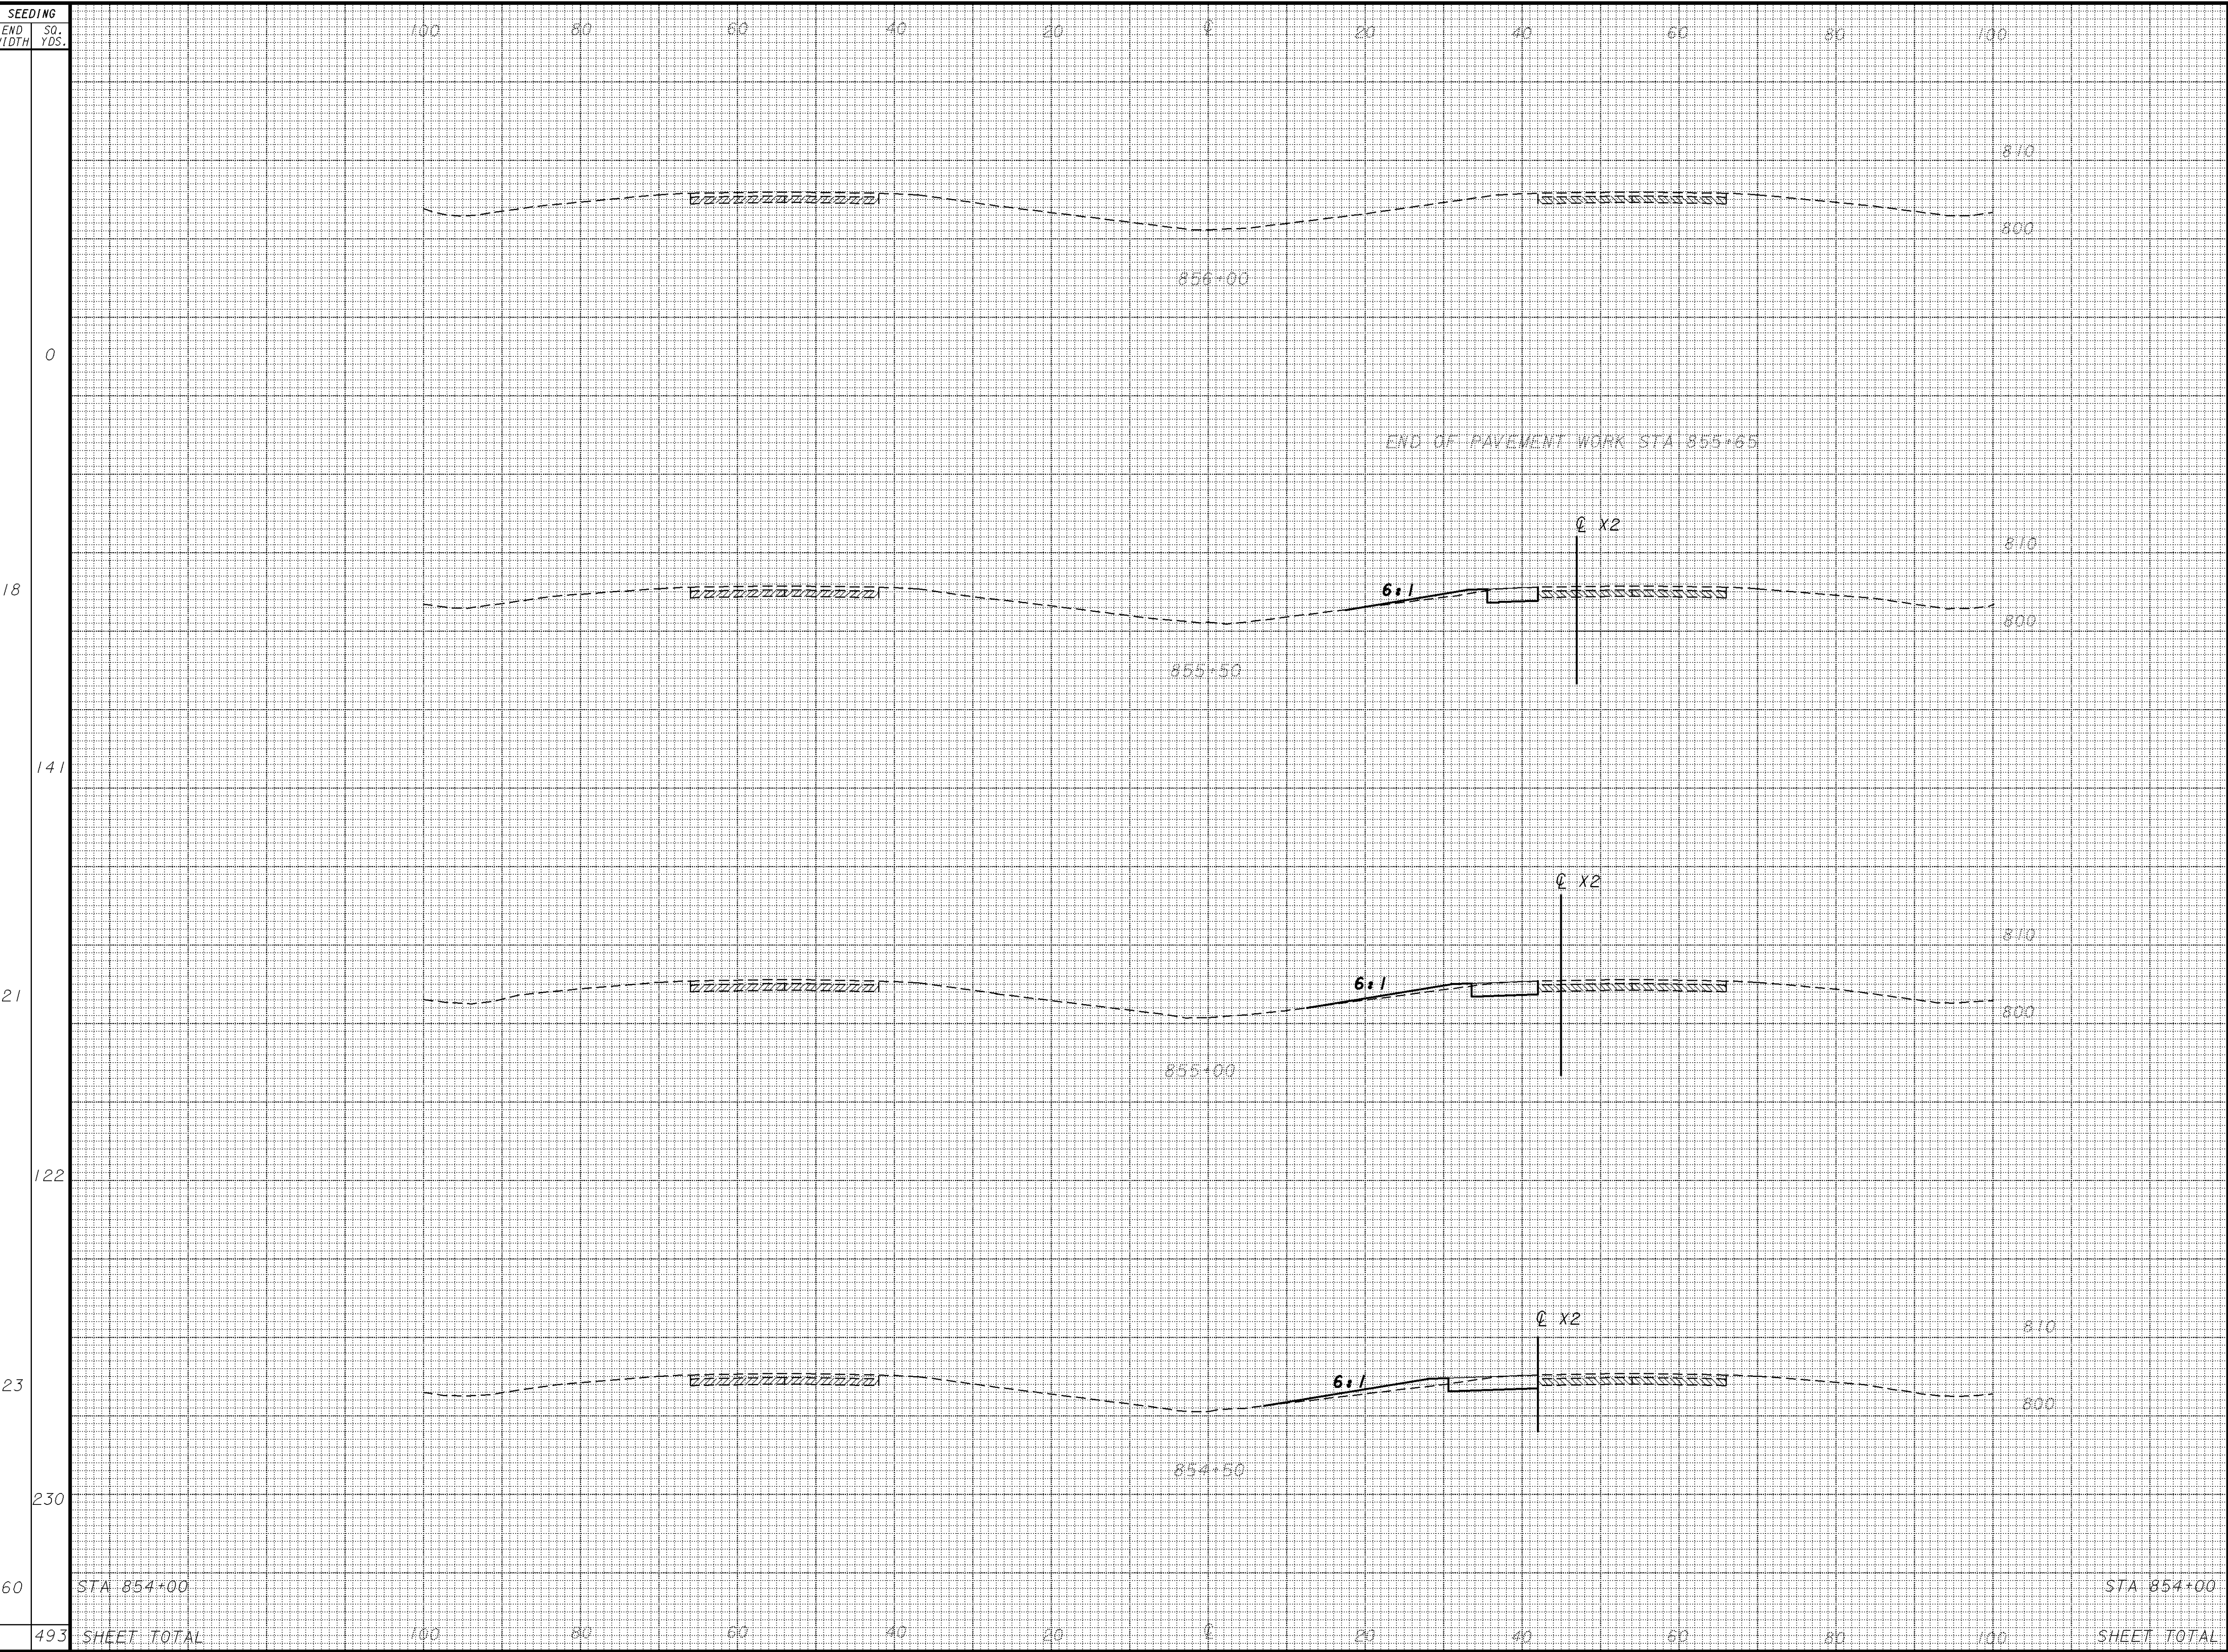

END AREA		VOLUME	
CUT	FILL	CUT	FILL
		0	0
11	5	30	13
14	6	29	16
17	11	41	22
27	13		
SHEET TOTAL		100	51

CROSS SECTION SHEET  
 JR-90  
 STA. 854+50 TO STA. 856+00  
 LAKE COUNTY  
 LAK-90-EMERGENCY X-OVER