


PLOTTED BY: jgrmovse
 PLOTTED FROM: I:\PROJECTS\pid16458\don\16458mpa.dgn
 16458mpa.dgn
 19-JAN-2000 15:27

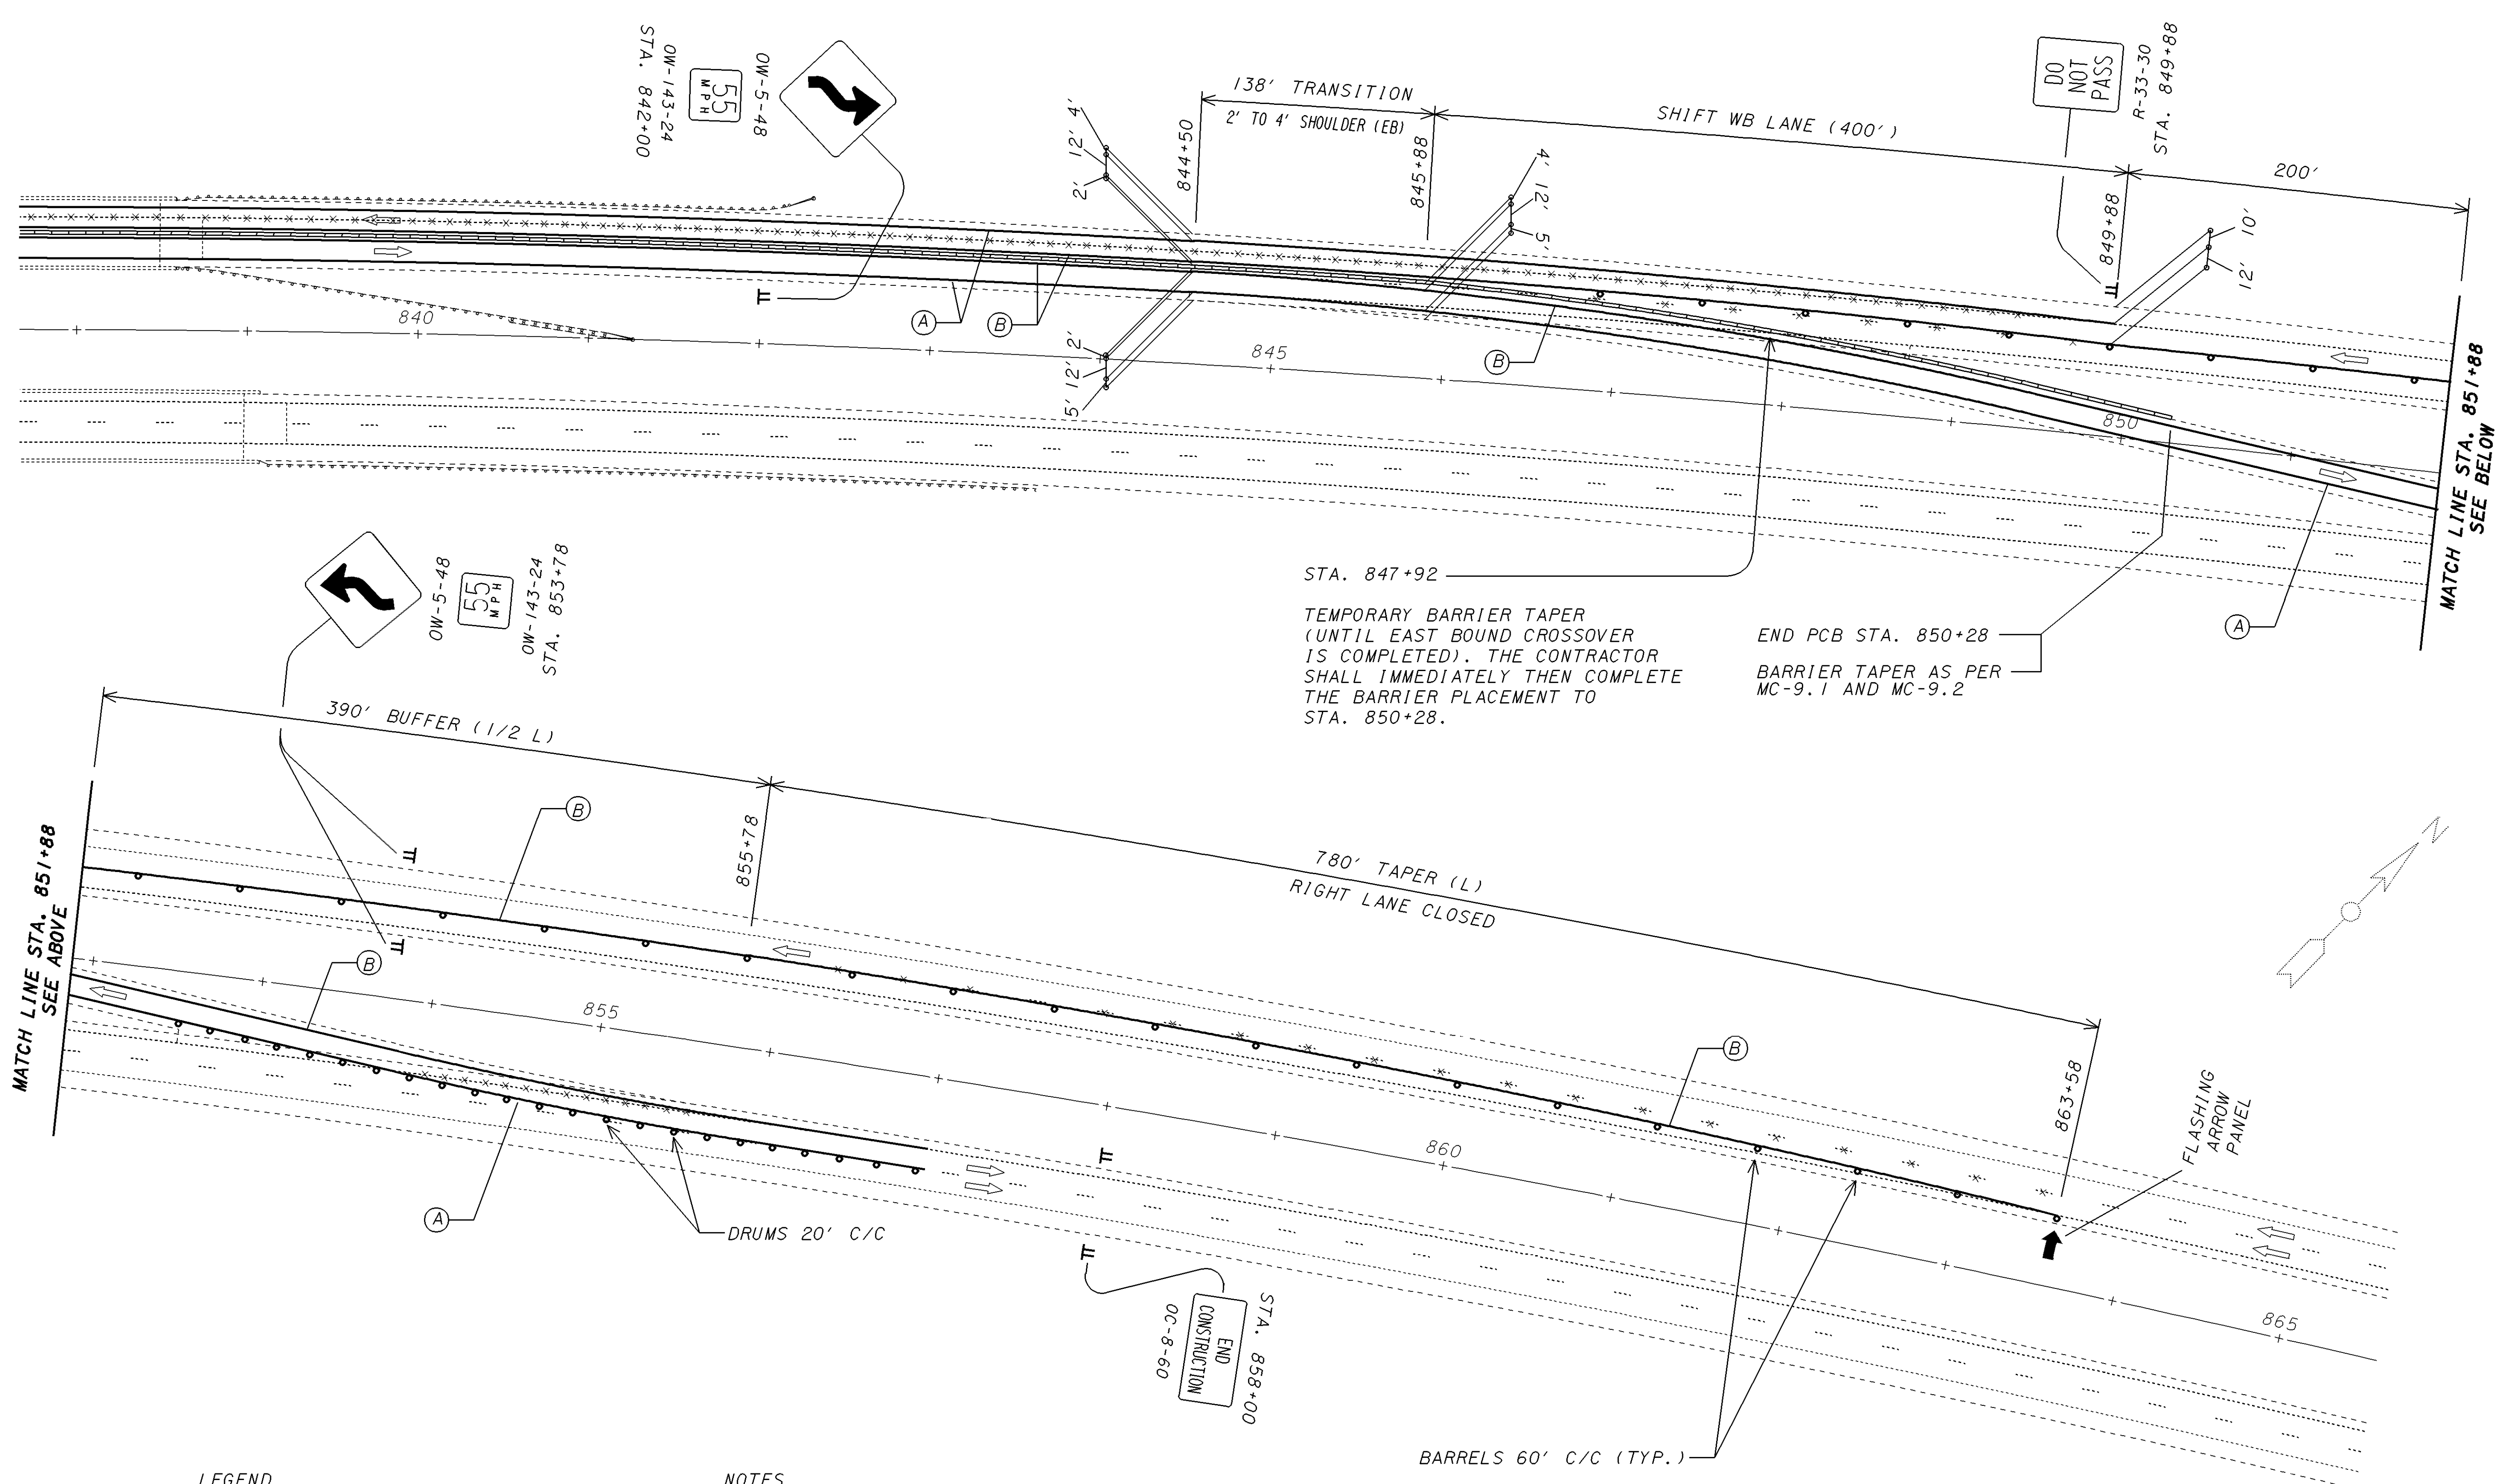

- LEGEND**
- × - PAVEMENT MARKING REMOVED
 - (A) - EDGE LINE (WHITE)
 - (B) - EDGE LINE (YELLOW)

- NOTES**
1. SEE STANDARD CONSTRUCTION DRAWING MT-95.70 FOR ADDITIONAL DETAILS NOT SHOWN HERE.
 2. ALL SIGNS SHALL BE TYPE G (HIGH INTENSITY) SHEETING.