


MATCH LINE STA 864+00  
SEE SHEET

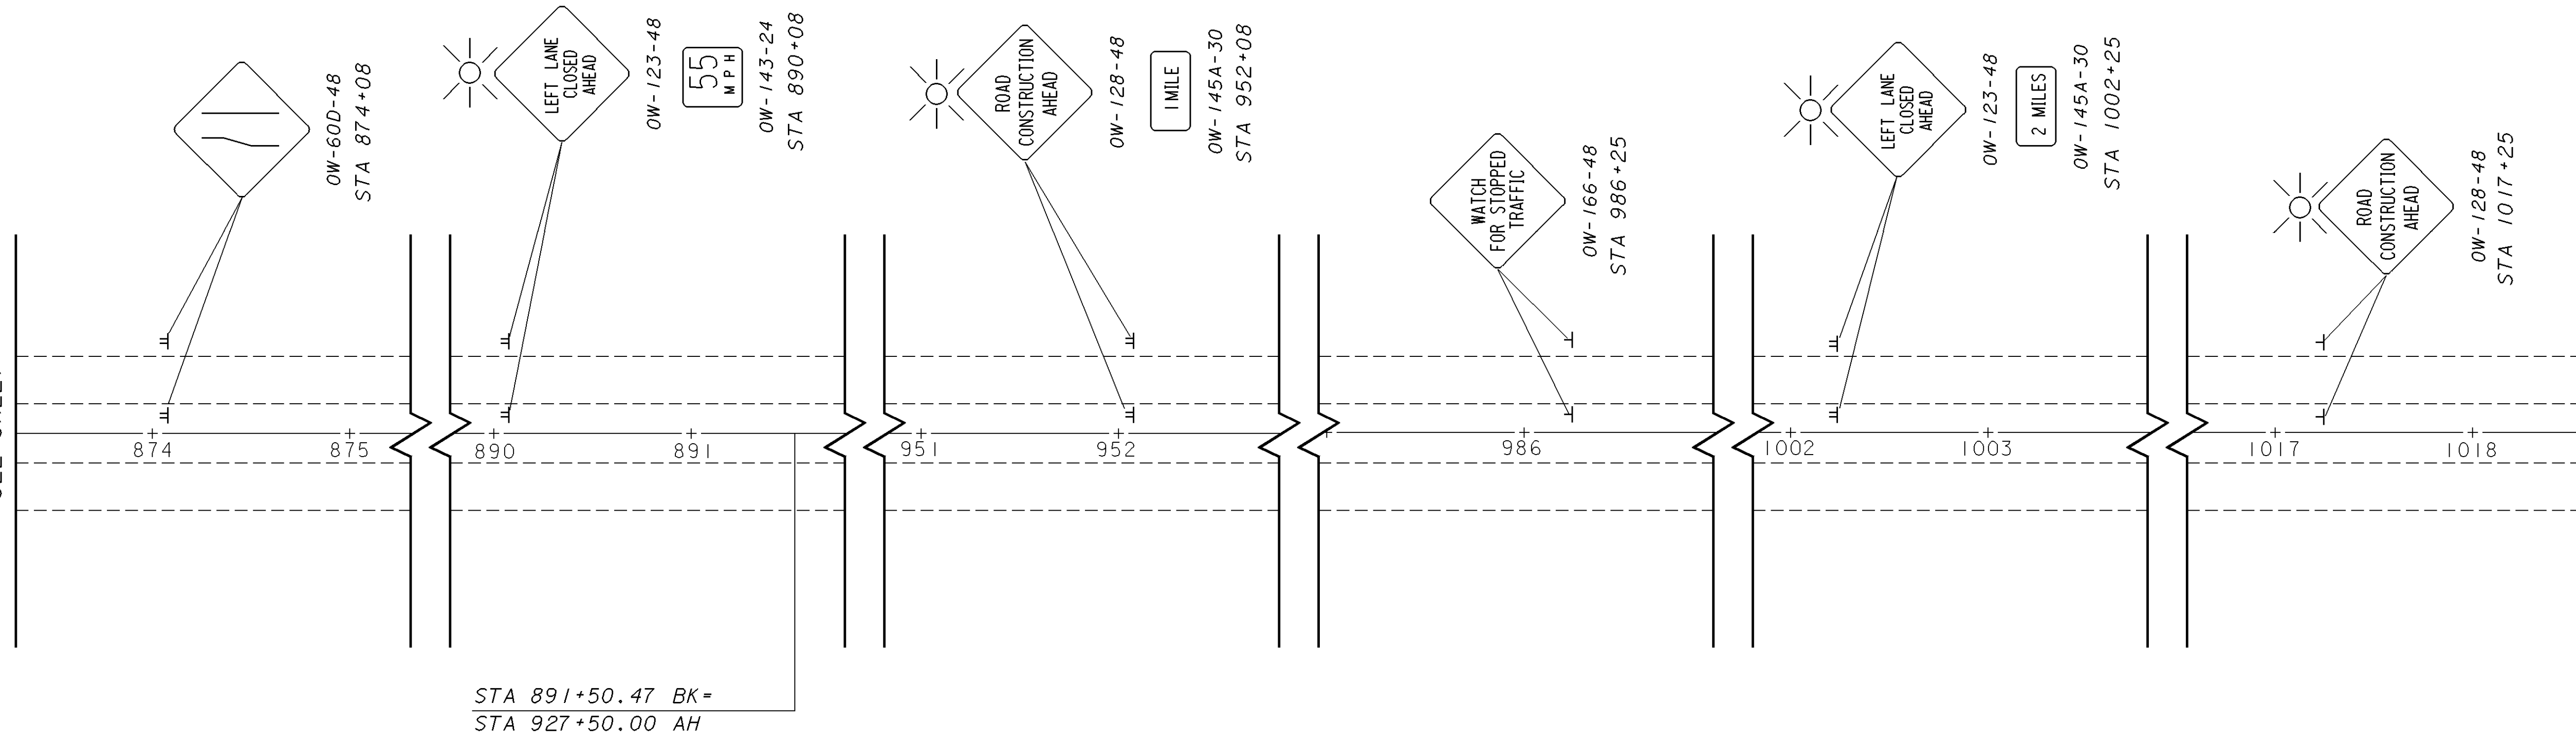

### WESTBOUND ADVANCED SIGNING

### EASTBOUND ADVANCED SIGNING

