


DRAWN	JAG
CHECKED	ENF
CALCULATED	DRL
REVISED	REVISED

PLAN SHEET
 LR-90
 MEDIAN U-TURN RELOCATION

LAKE COUNTY
 LAK-90-EMERGENCY X-OVER

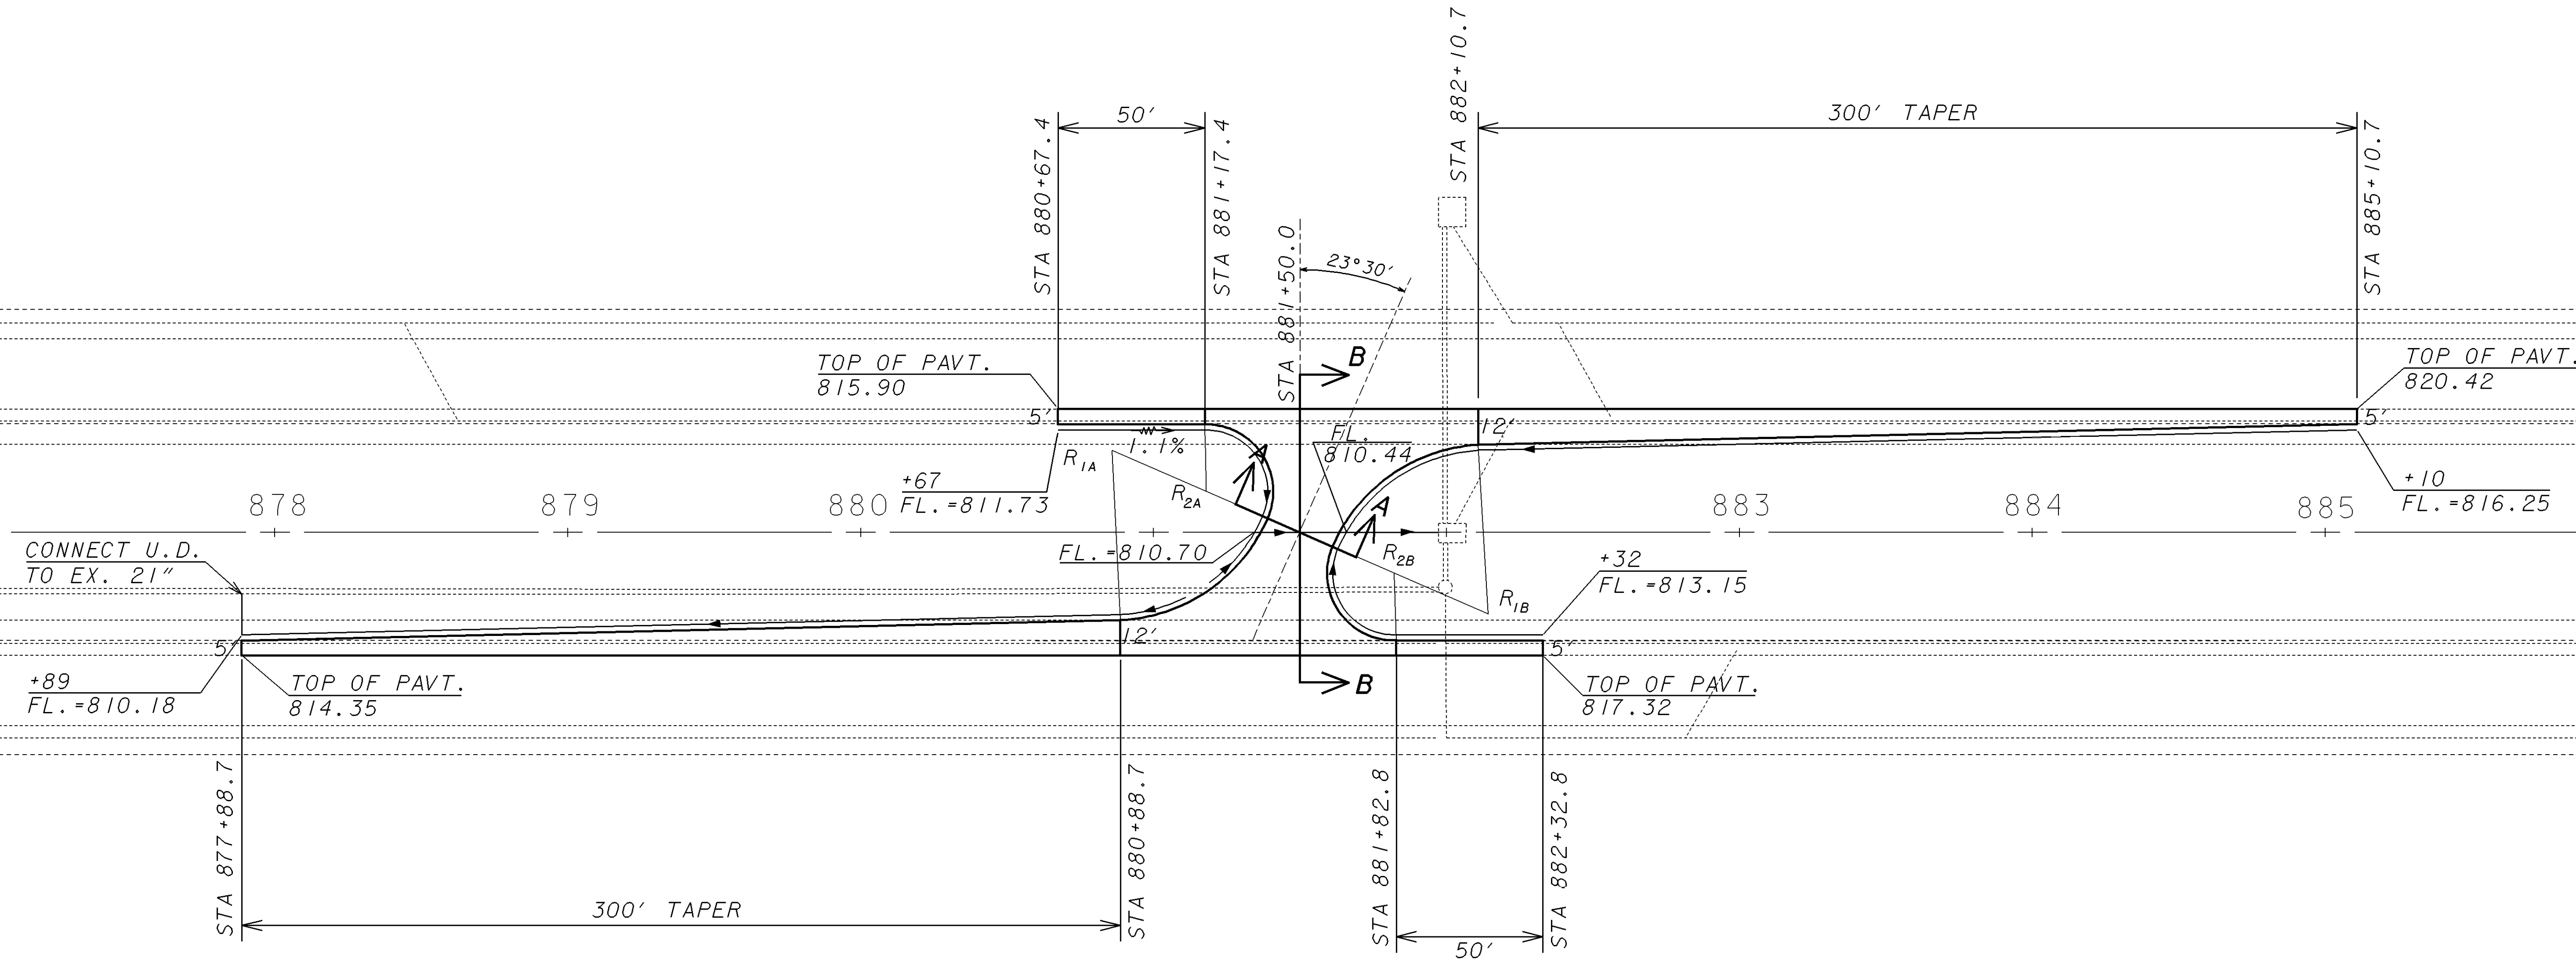

$$\Delta_1 = 63^\circ 21'$$

$$\Delta_2 = 115^\circ 3'$$

- R_{1A} - STA 880+85.8, 27.9' LT, (58')
- R_{2A} - STA 881+17.9, 14.0' LT, (23')
- R_{1B} - STA 882+14.2, 27.9' RT, (58')
- R_{2B} - STA 881+82.1, 14.0' RT, (23')

FOR SECTIONS A-A & B-B, SEE TYPICAL SECTIONS, SHEET ___