


PLOTTED BY: jgr:movse
 PLOTTED FROM: I:\PROJECTS\p16458\dgn\16458gxr.dgn
 16458GXR.DGN
 PLOT SUBMITTED: 19-JAN-2000 15:34

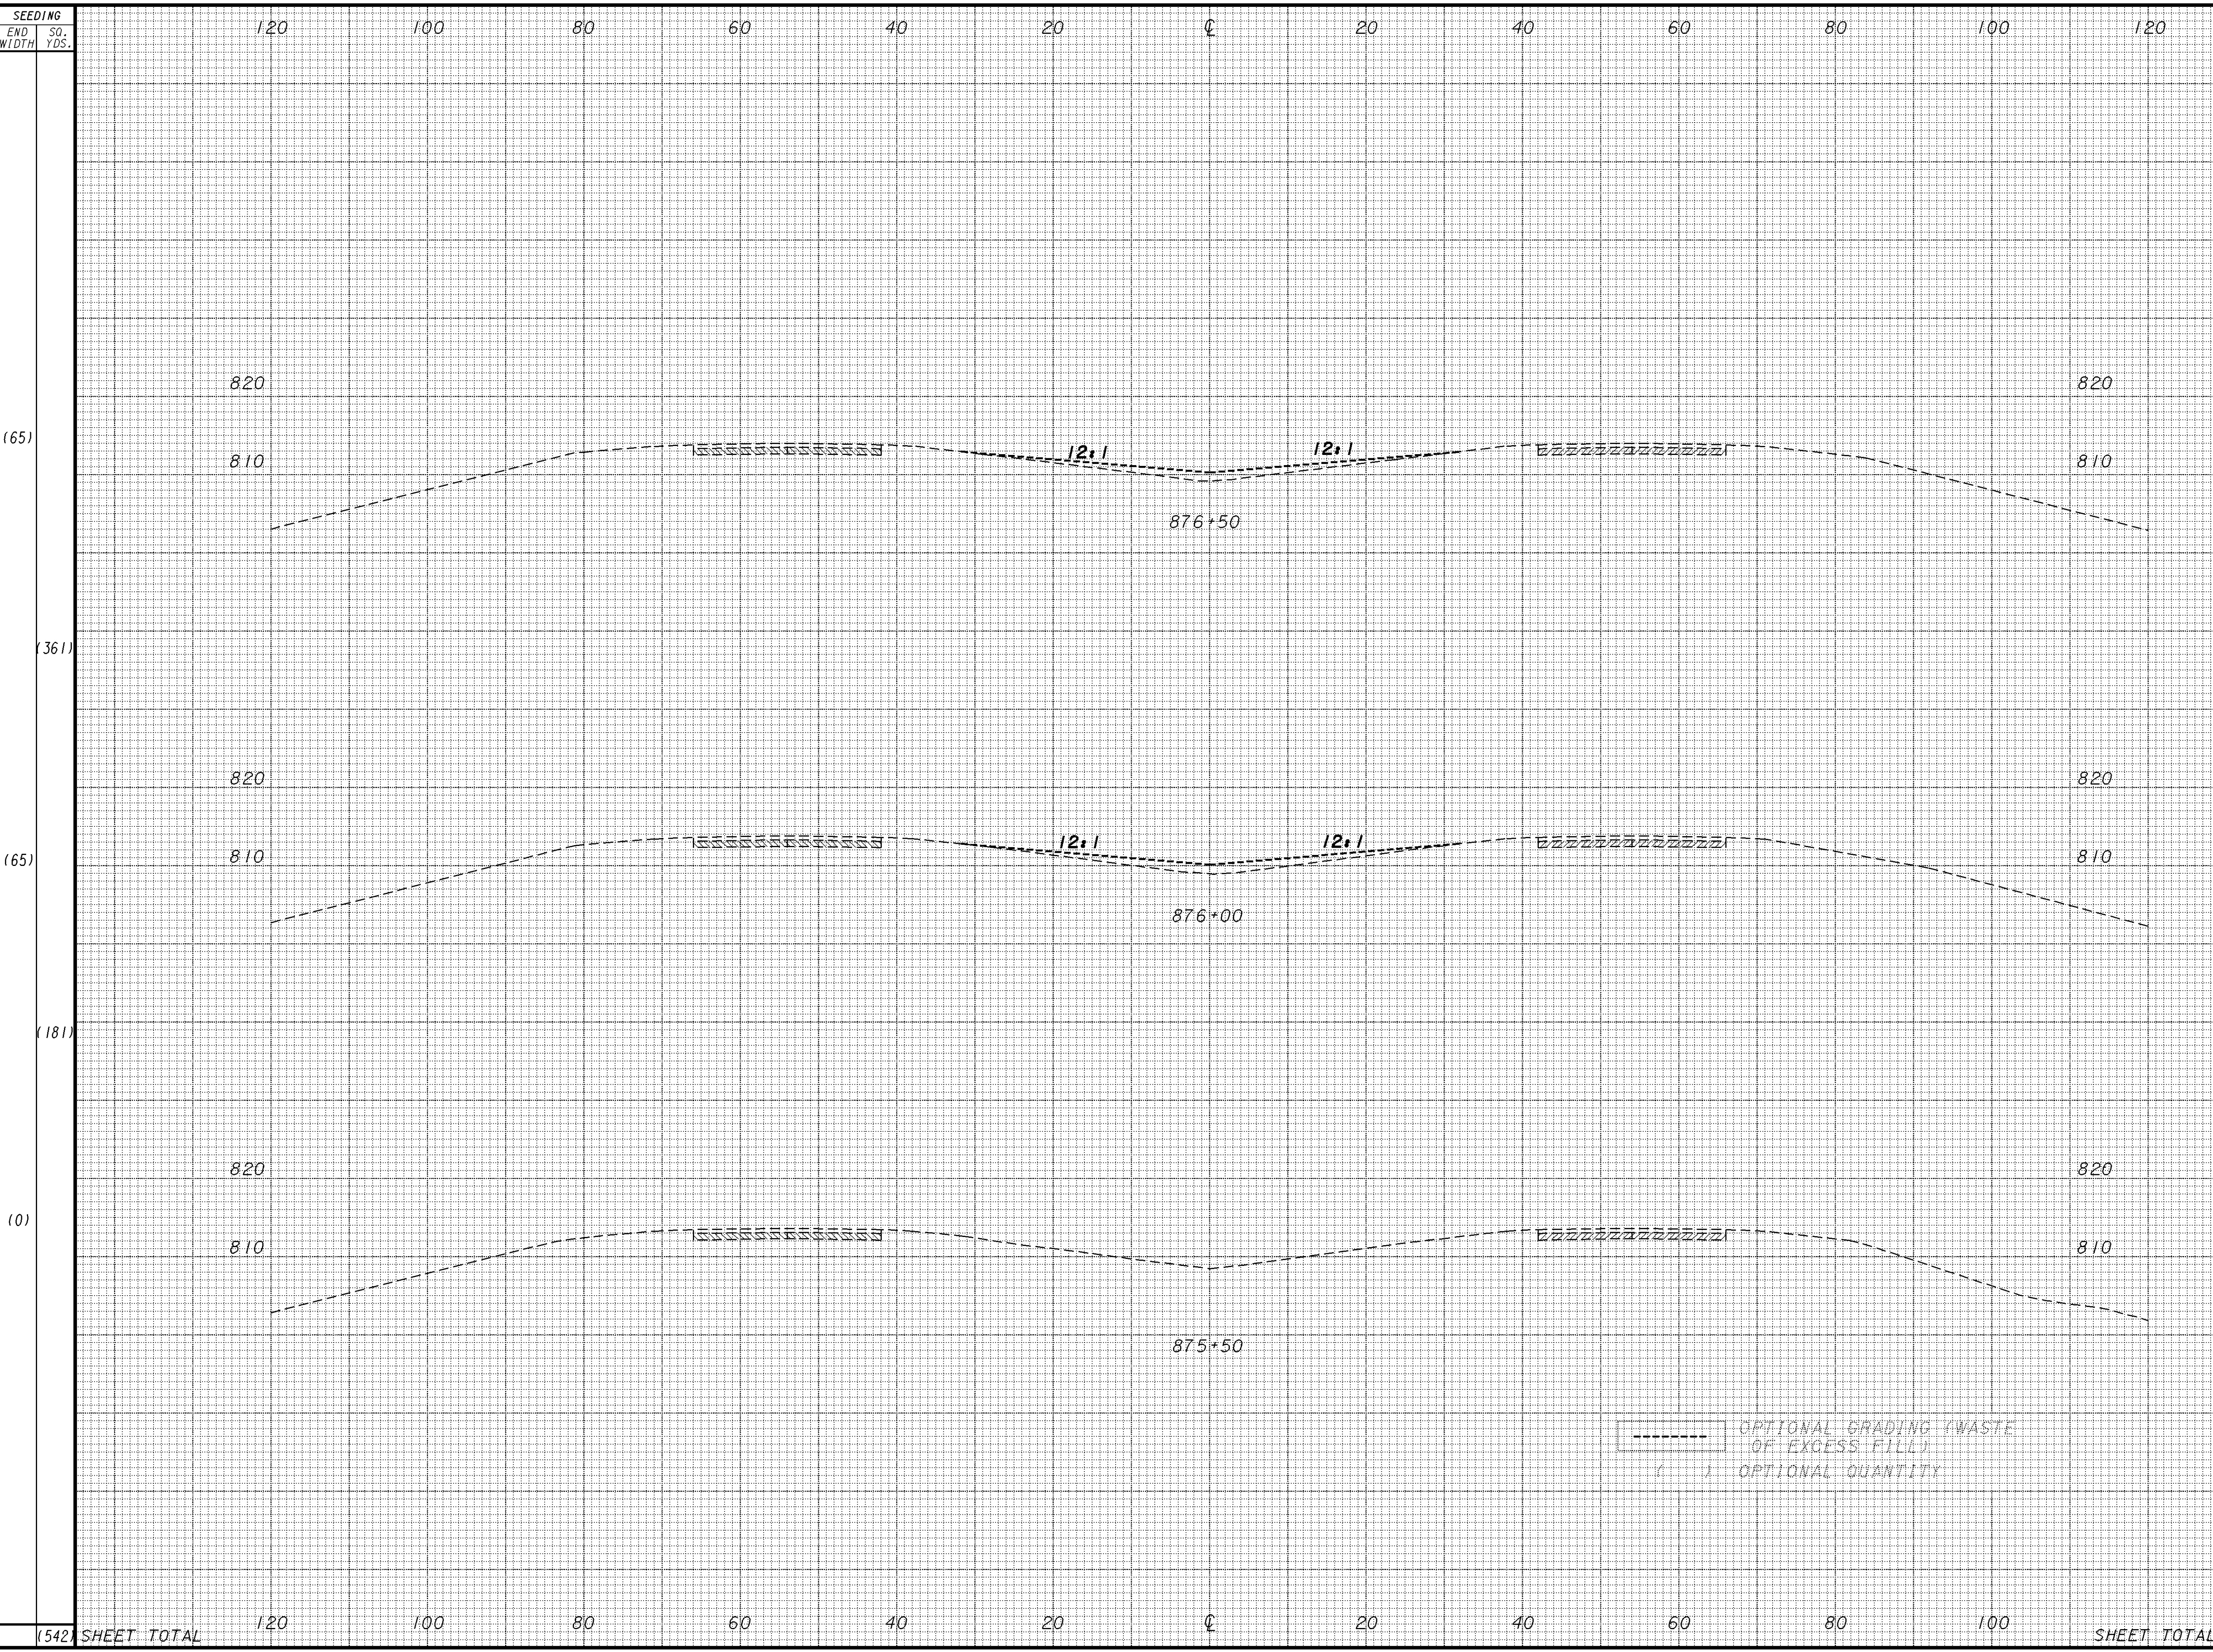

- - - - - OPTIONAL GRADING (WASTE OF EXCESS FILL)
 () OPTIONAL QUANTITY

(542) SHEET TOTAL

SHEET TOTAL

END AREA		VOLUME		CALCULATED	DRL	CHECKED	ENF
CUT	FILL	CUT	FILL				
(0)	(39)	(0)	(77)				
(0)	(44)	(0)	(41)				
(0)	(0)	(0)	(0)				
(0)	(118)	(0)	(118)				

CROSS SECTION SHEET
 IR-90 MEDIAN U-TURN RELOCATION
 STA. 875+50 TO STA. 876+50

LAKE COUNTY
 LAK-90-EMERGENCY X-OVER

30
 39