


PLOTTED BY: jgrmovse
 PLOTTED FROM: I:\PROJECTS\pid16458\dgn\16458qx.w.dgn
 16395GXW.DGN
 PLOT SUBMITTED: 20-JAN-2000 07:00

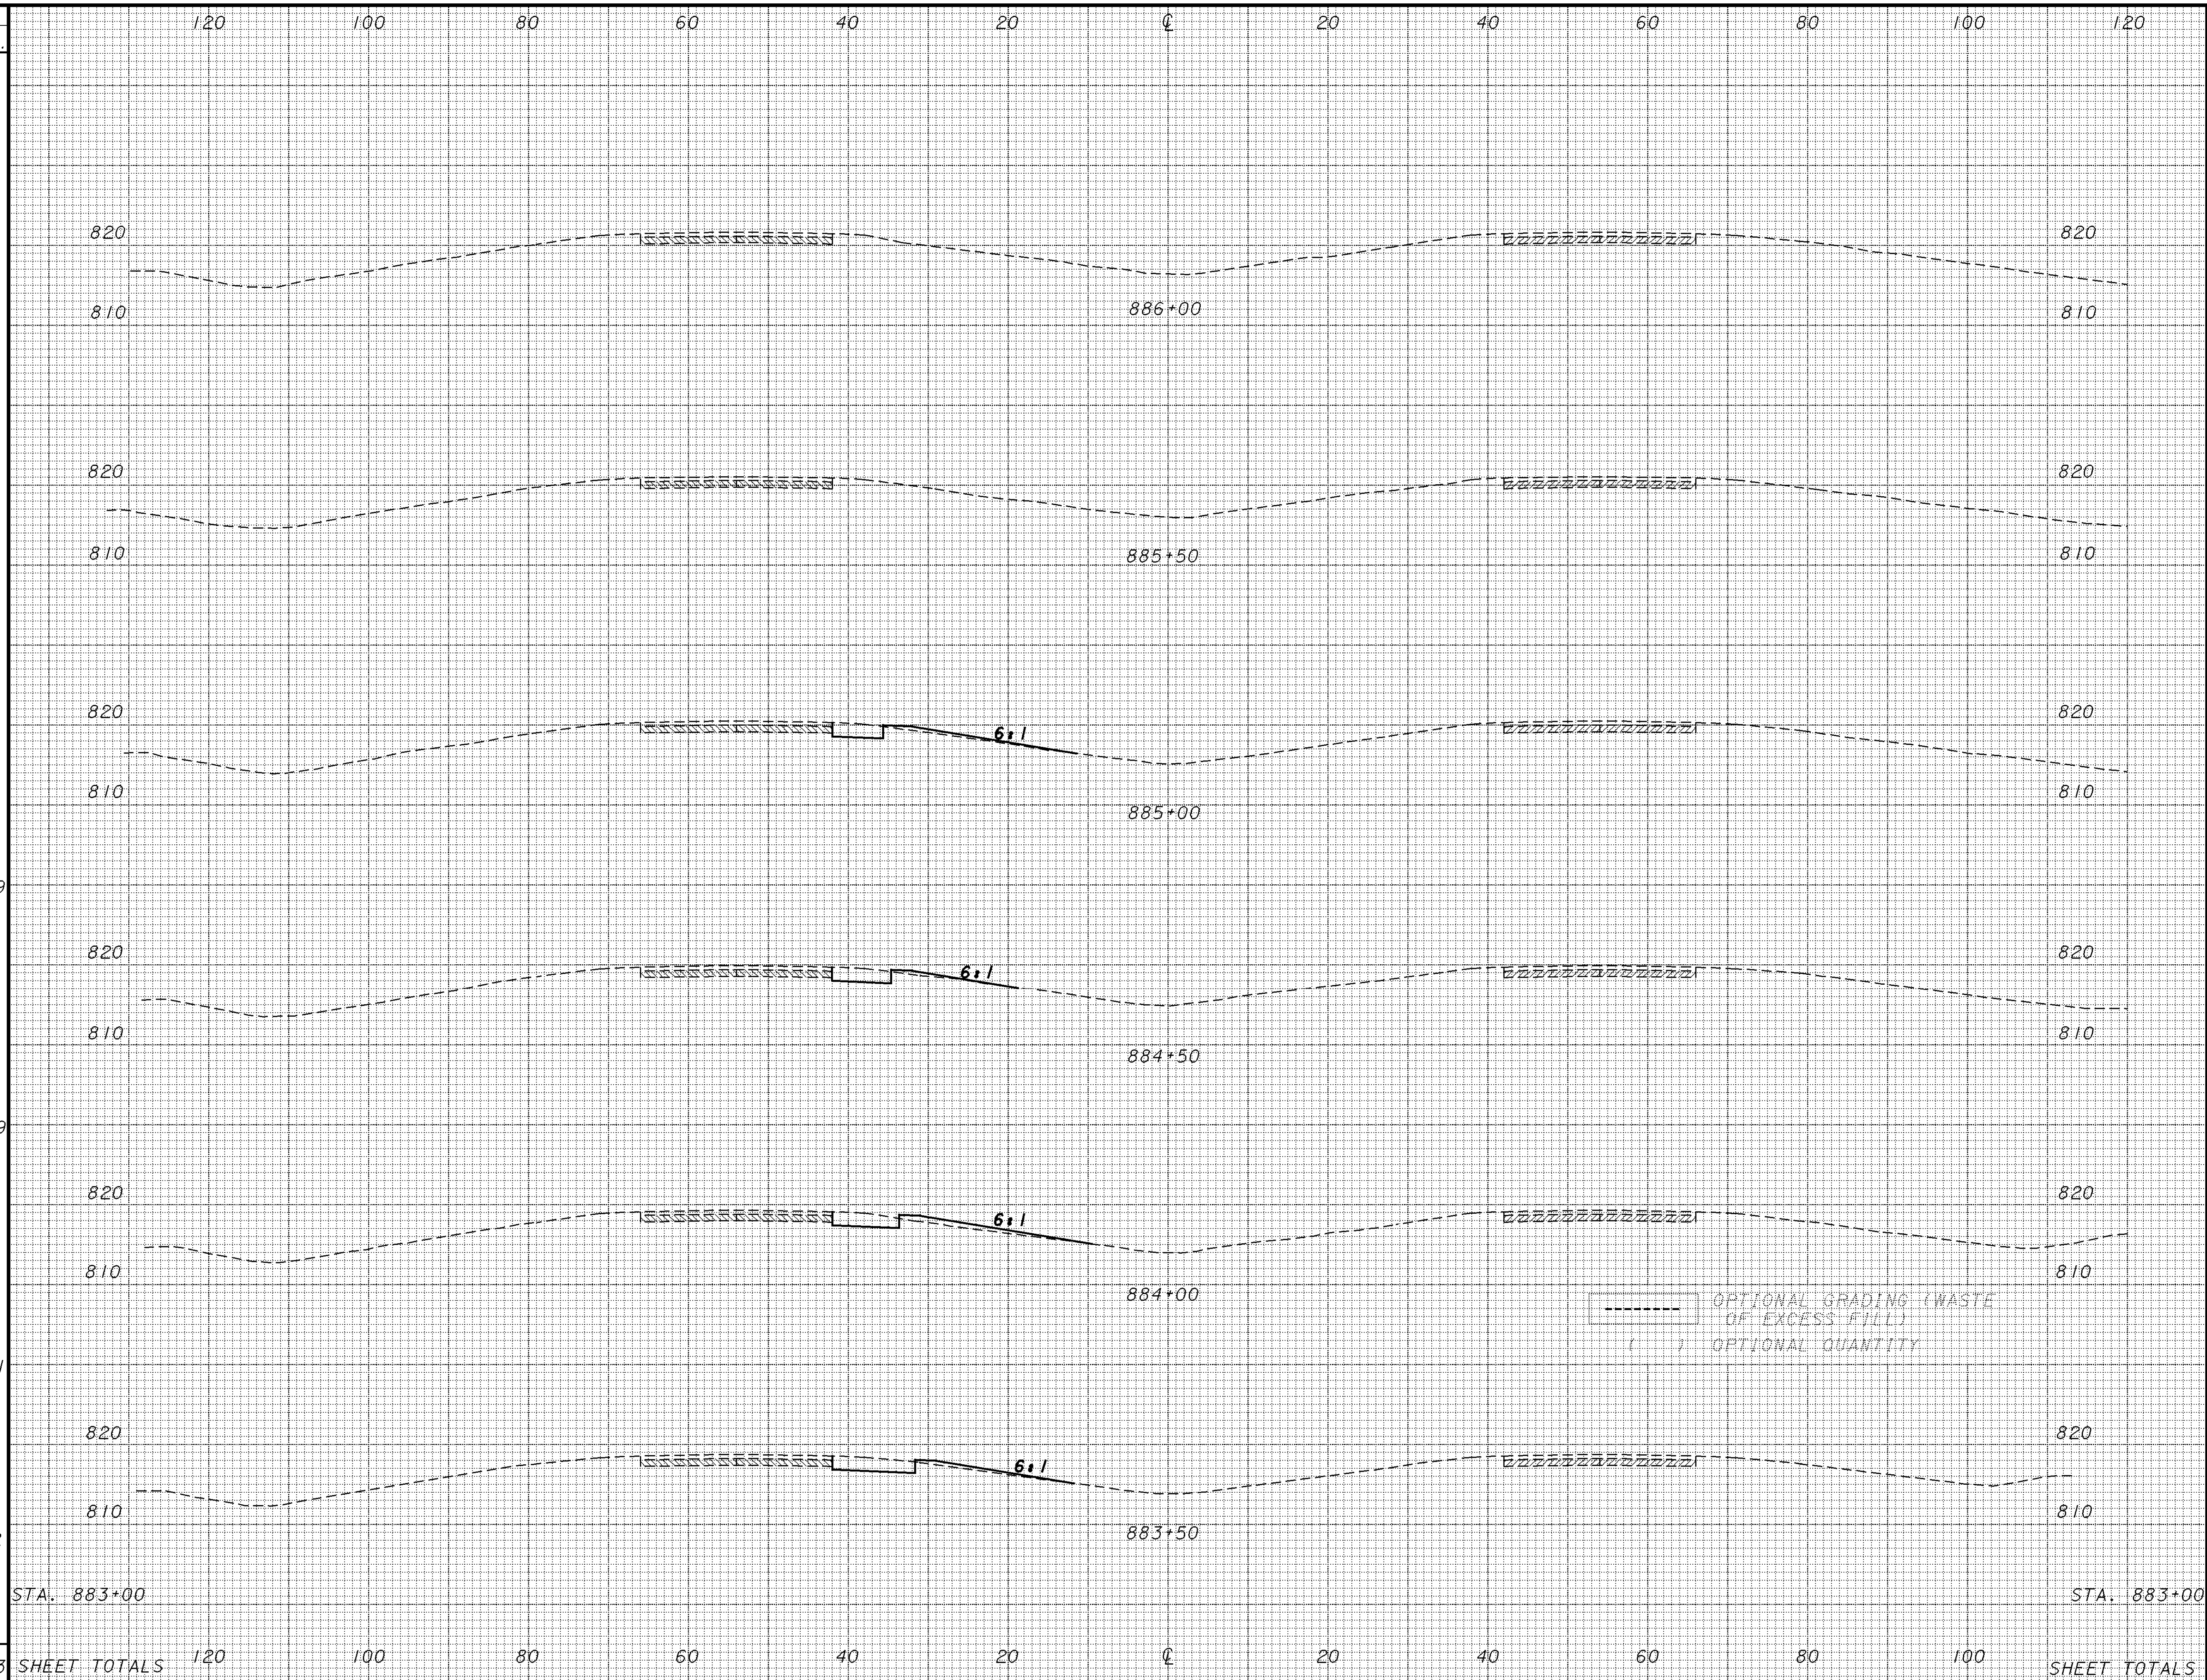

END AREA		VOLUME		CALCULATED	DRL	CHECKED	ENF
CUT	FILL	CUT	FILL				
0	0	0	0				
0	0	0	0				
10	8	10	8				
11	8	11	8				
21	11	21	11				
12	4	12	4				
23	14	23	14				
13	11	13	11				
27	16	27	16				
16	6	16	6				
31	19	31	19				
17	15	17	15				
SHEET TOTALS		SHEET TOTALS					
583		112	68				

CROSS SECTION SHEET
 IR-90 MEDIAN U-TURN RELOCATION
 STA. 883+50 TO STA. 886+00

LAKE COUNTY
 LAK-90-EMERGENCY X-OVER