


NOTE: FOR EXISTING ADJOINING PAVT.
U.S.R. #6, SEE SHEET NO 7.

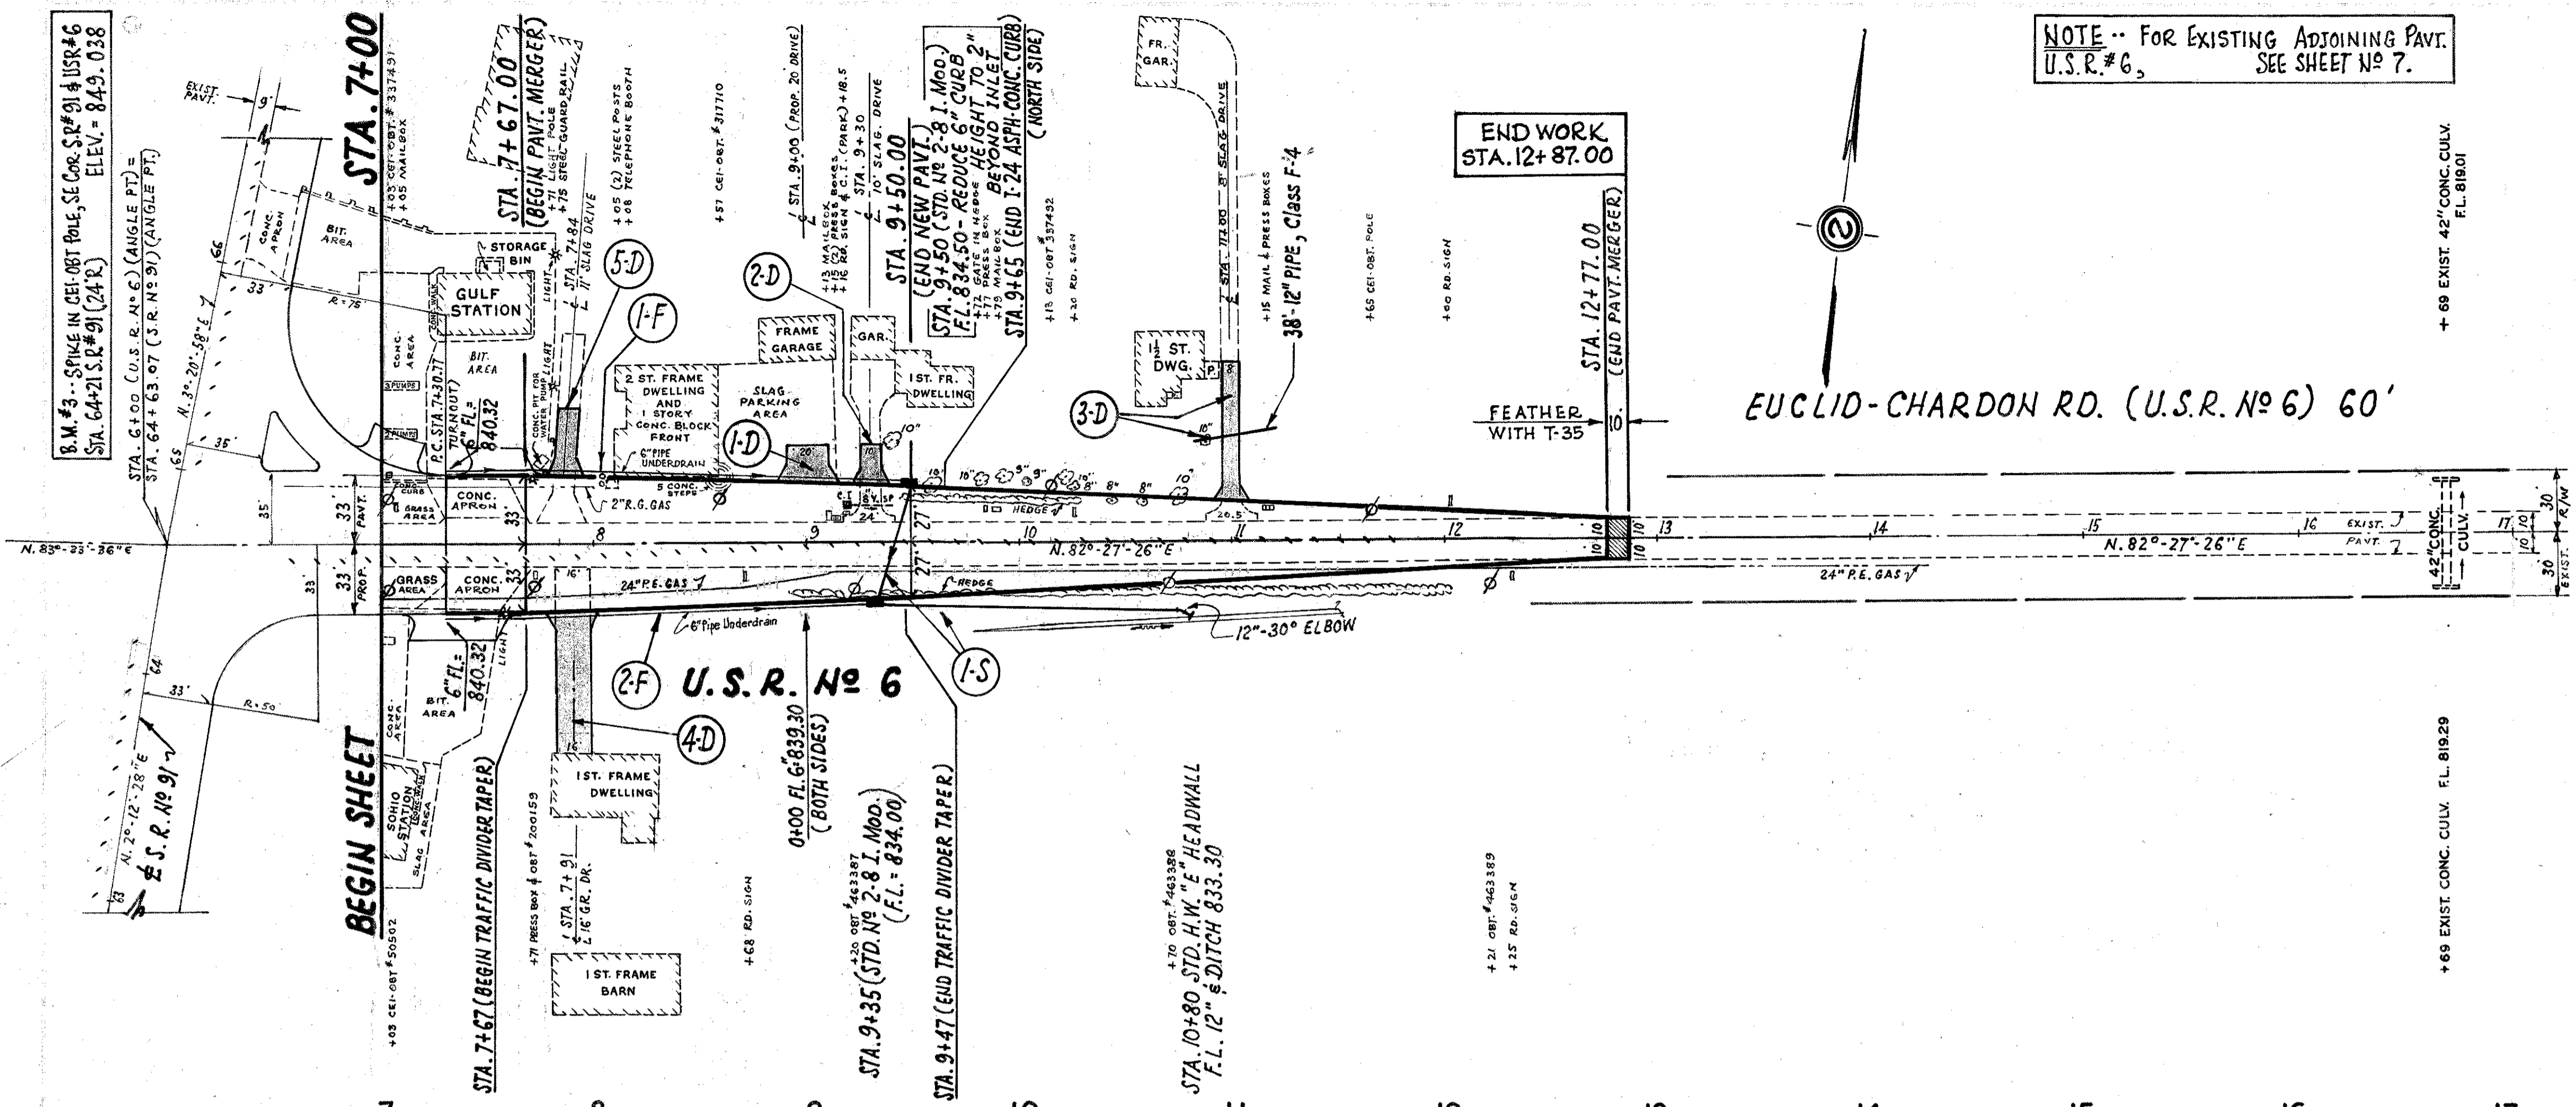

6" UNDERDRAINS


Ref. No	Station		SIDE R OR L	ITEM I-1		ITEM I-1
				6" PIPE Class I-3		6" OUTLET PIPE Class F-4
	FROM	TO		DEEP LIN. FT.	SHALLOW LIN. FT.	LIN. FT.
1-F	7+30.77	9+50	L	170	37	10
2-F	7+30.77	9+35	R	170	24	10
TOTAL				340	61	20

STORM SEWERS

Ref. No	Station		ITEM I-1		ITEM I-5	ITEM I-8	ITEM I-2
			Class J-1 PIPE	Class B-1 PIPE	12" PIPE SPECIAL Class B-1 30° ELBOW	STANDARD No 2-8 I MODIFIED	MASONRY
	FROM	TO	12"	12"	EACH	EACH	CU. YDS.
1-S	9+35	10+15	58	145	1	2	0.23
TOTAL			58	145	1	2	0.23

TRAFFIC DIVIDERS

Station		ITEM I-23
FROM	TO	PRECAST WHITE PORTLAND CEMENT TRAFFIC DIVIDERS EACH
6+59	11+75	44
TOTAL		44

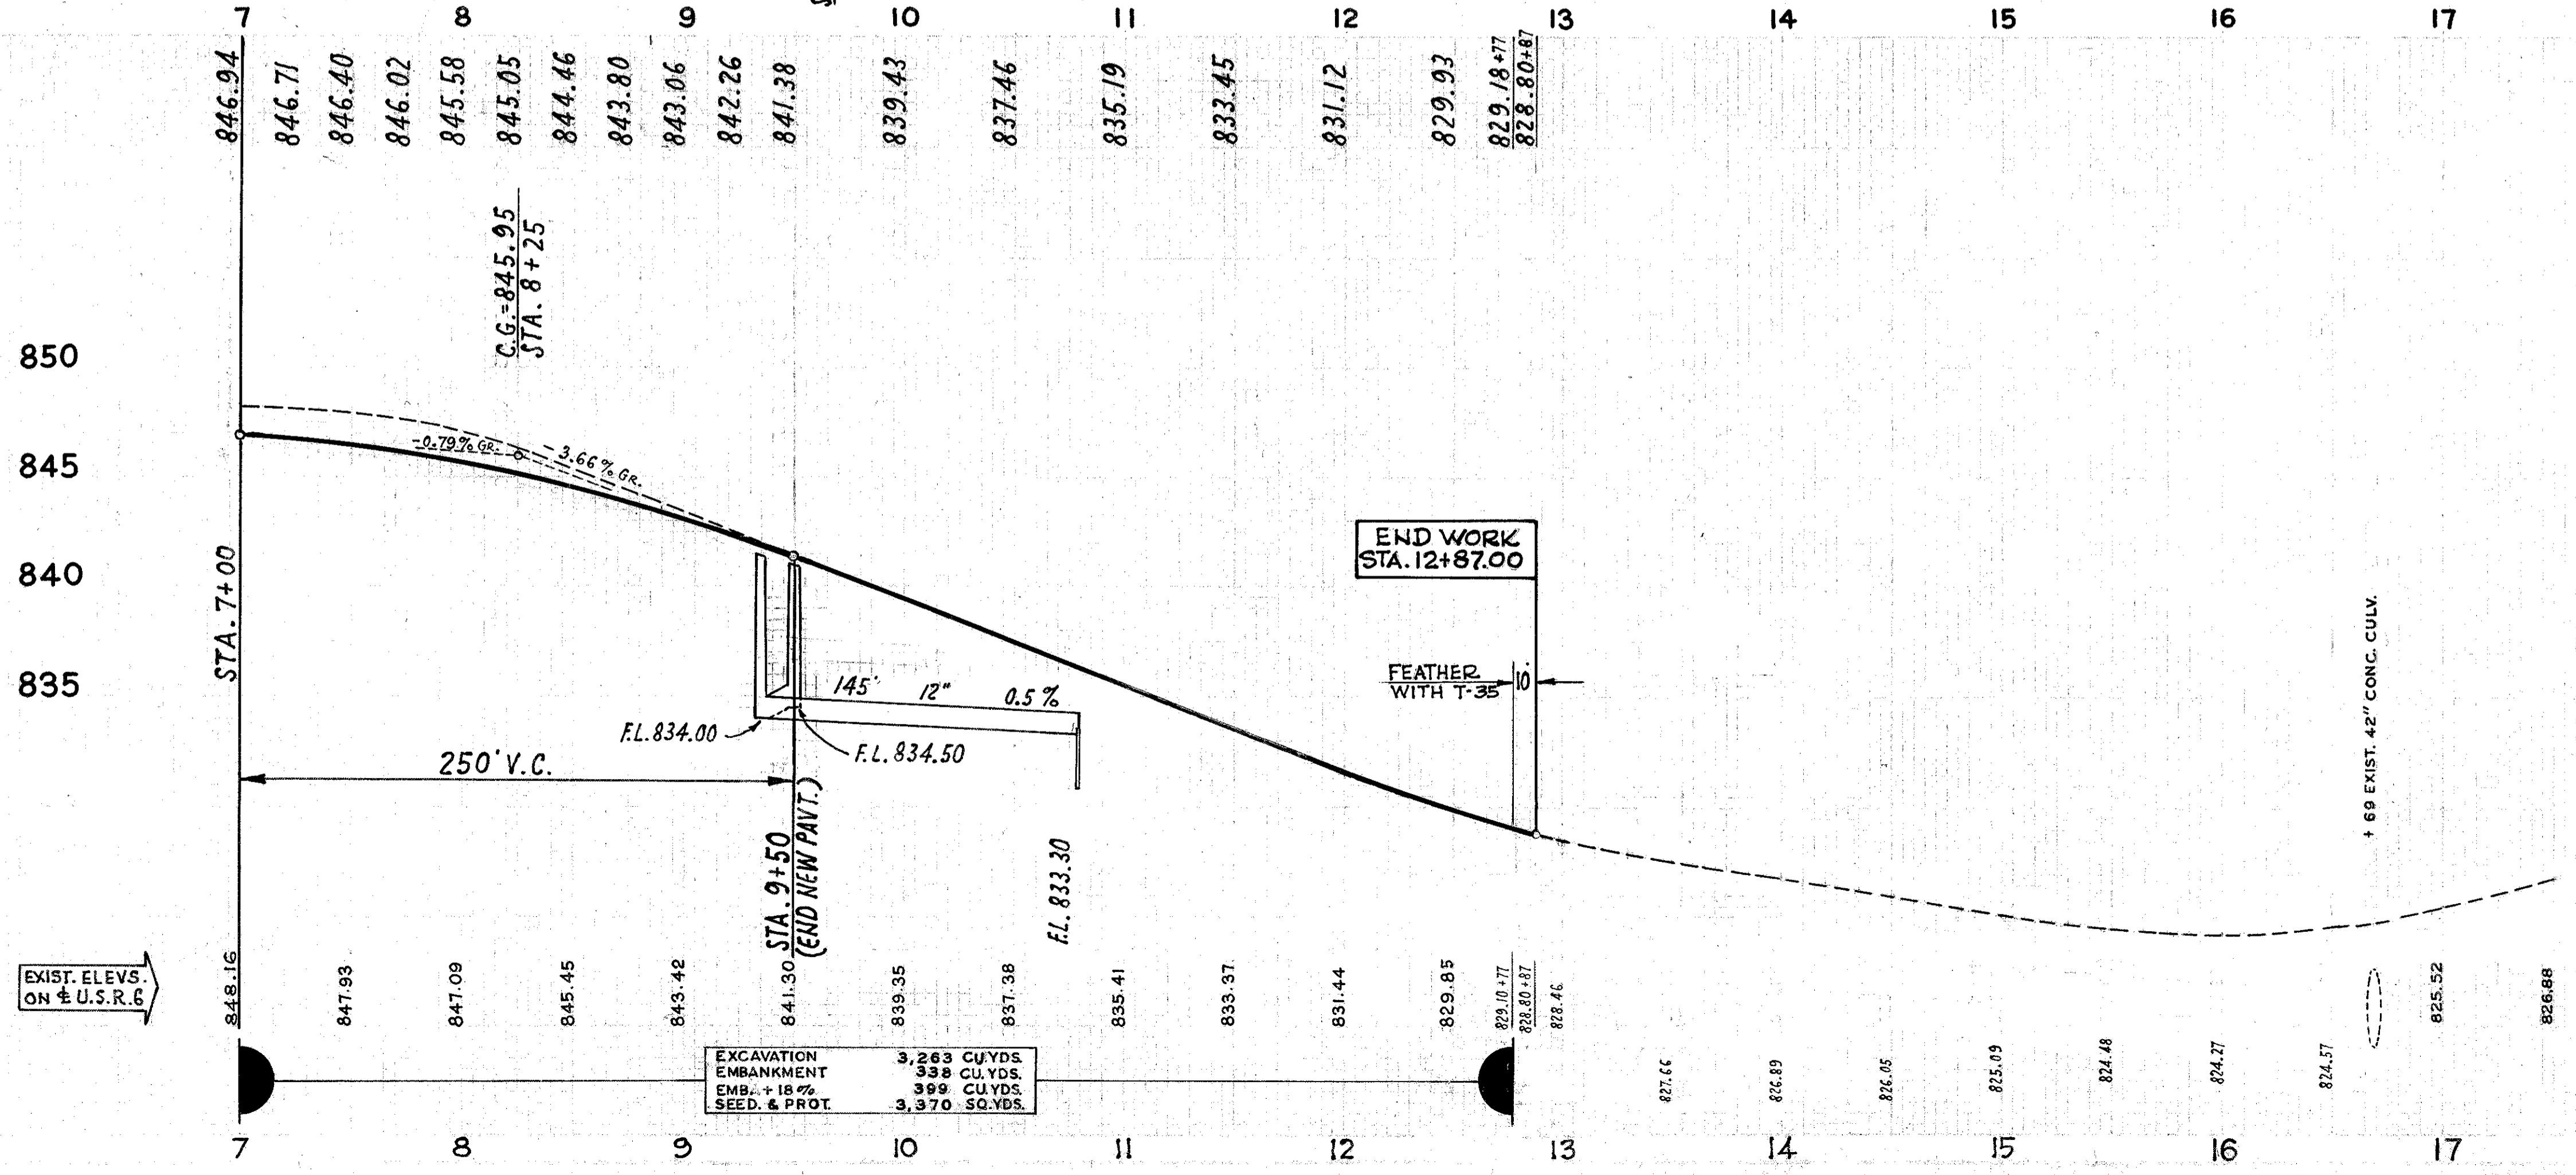

EXCAVATION	3,263 CU.YDS.
EMBANKMENT	338 CU.YDS.
EMB. + 18% SEED. & PROT.	399 CU.YDS.
TOTAL	3,970 CU.YDS.