

15" & 18" PIPE CULVERT


STA. 134+00
SCALE: 1"=10'

I-C SHEET No. 91


FED. RD. DIVISION	STATE	PROJECT
2	OHIO	

54
146

LAKE COUNTY
LAK. 91-(0.00)-(2.38)

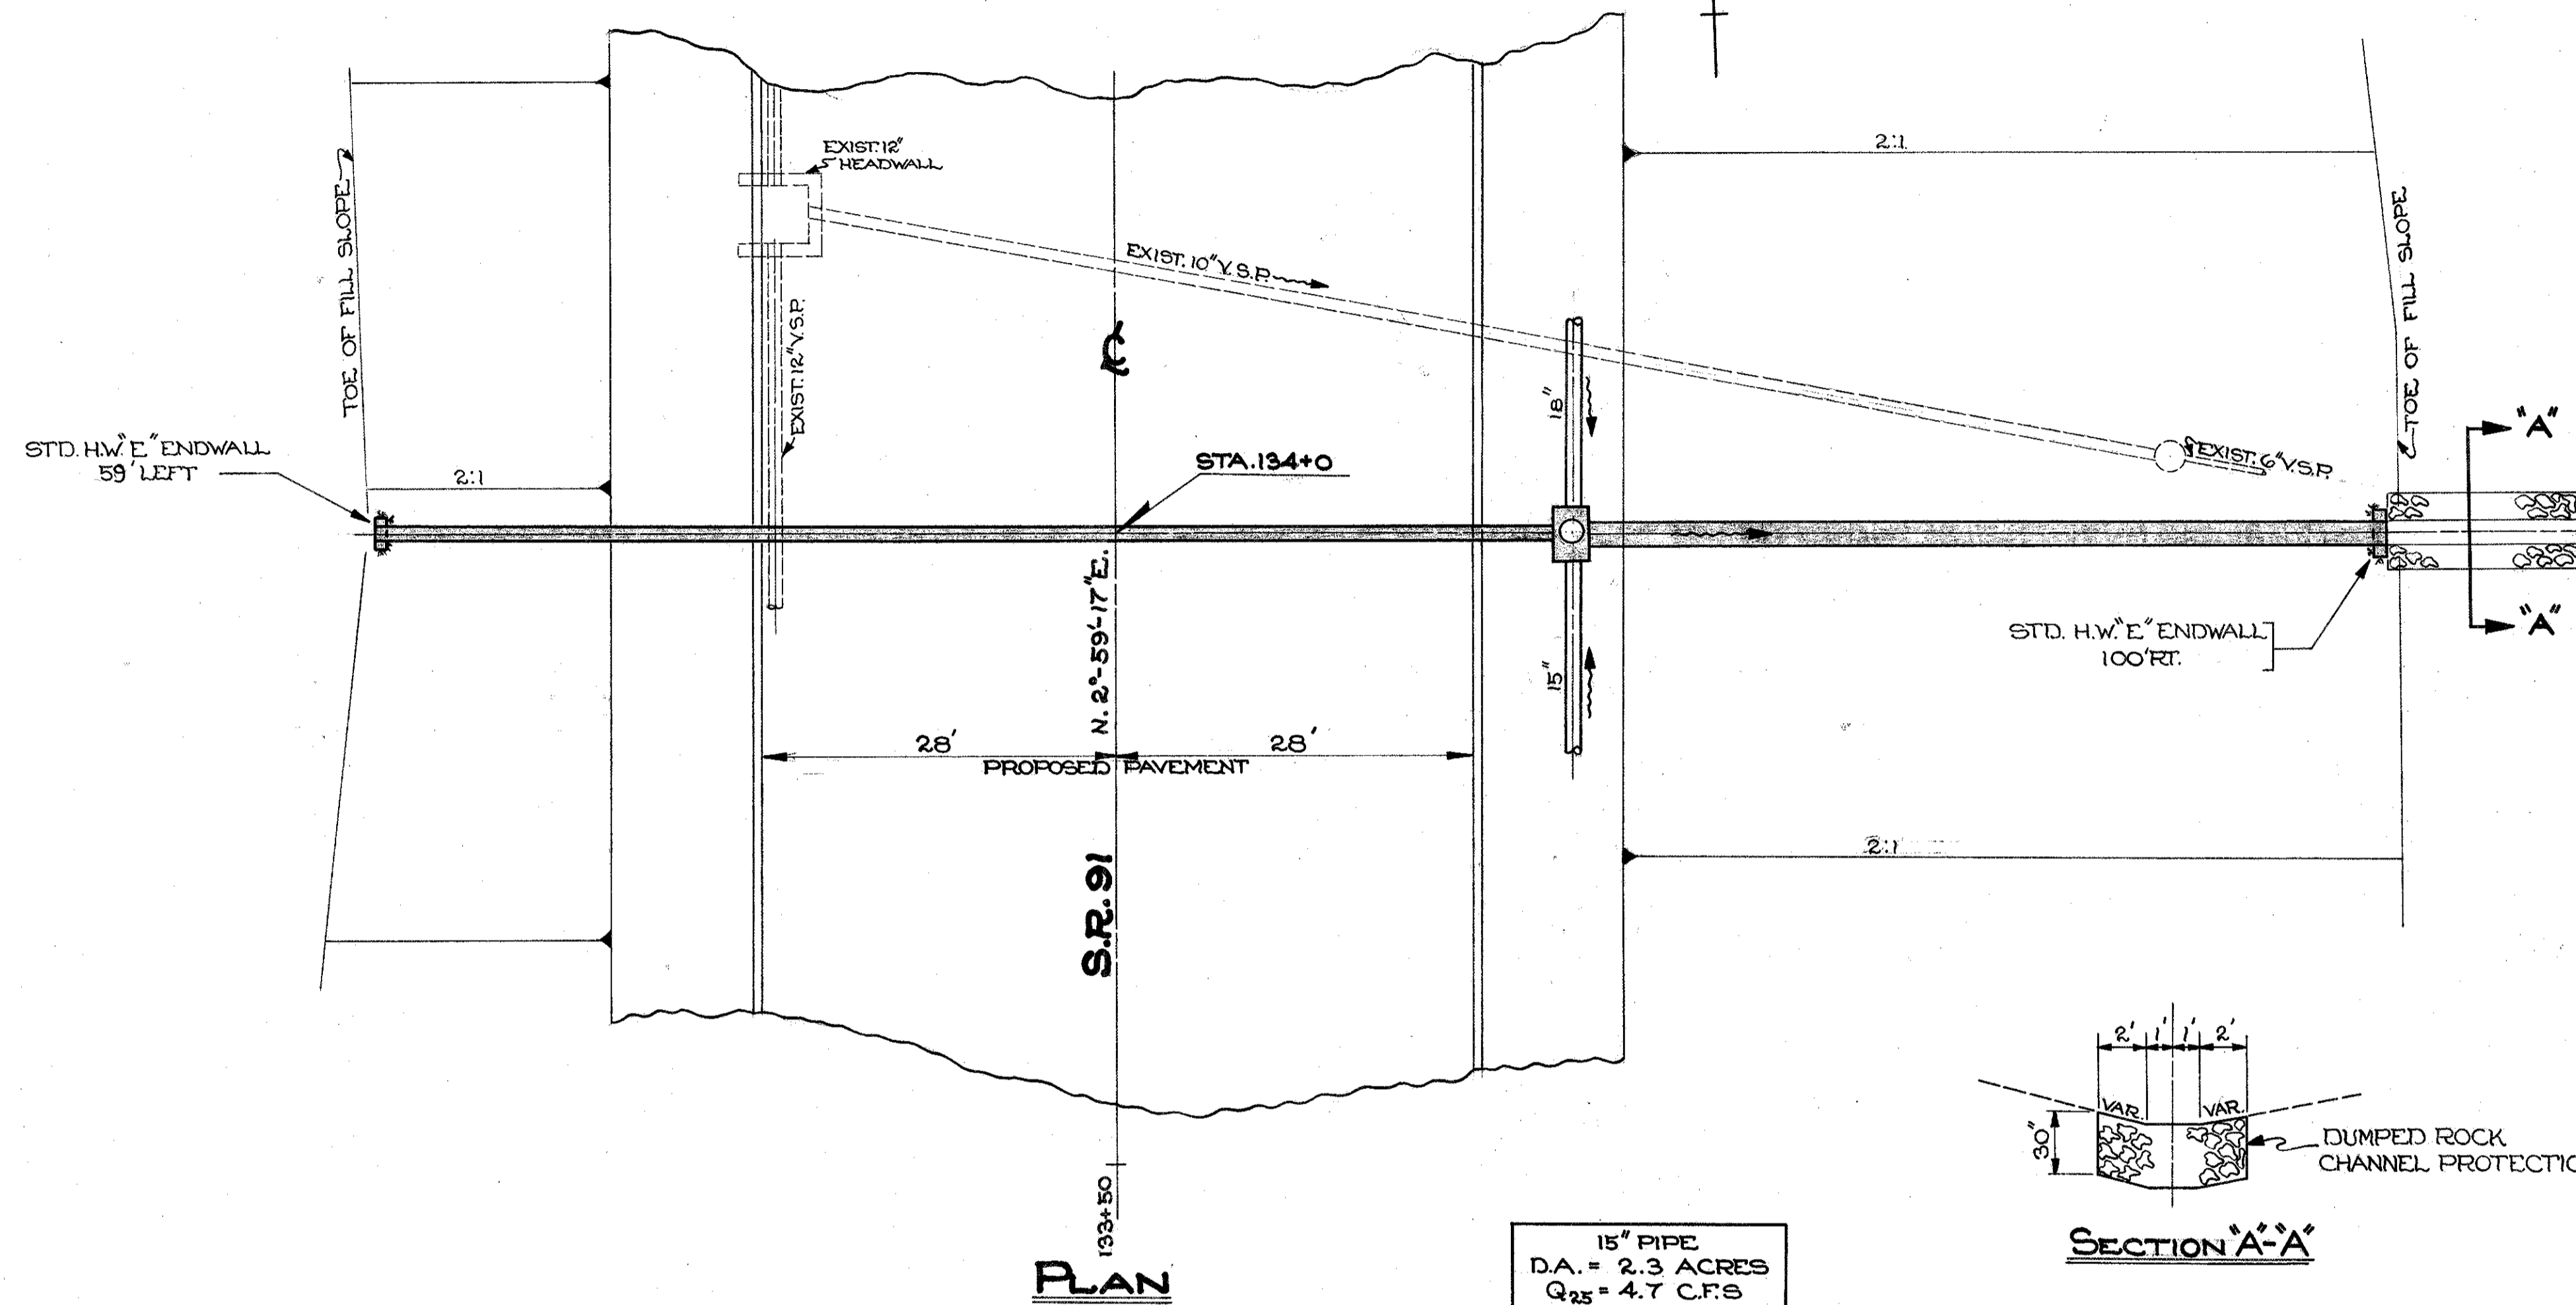

ESTIMATED QUANTITIES		
ITEM 1-1	15" CLASS A-1 PIPE M-G.6(b) OR M-G.8(b)	95 LIN. FT.
ITEM 1-1	18" CLASS B-1 PIPE M-G.6 (d)	64 LIN. FT.
ITEM 1-2	MASONRY	0.54 CU. YDS.
ITEM 1-8	STD. M.H.#2 WITHOUT DROPS	1 EACH
ITEM 1-10	DUMPED ROCK CHANNEL PROTECTION	8.5 CU. YDS.
ITEM L-10	BODDING	3 SQ. YDS.

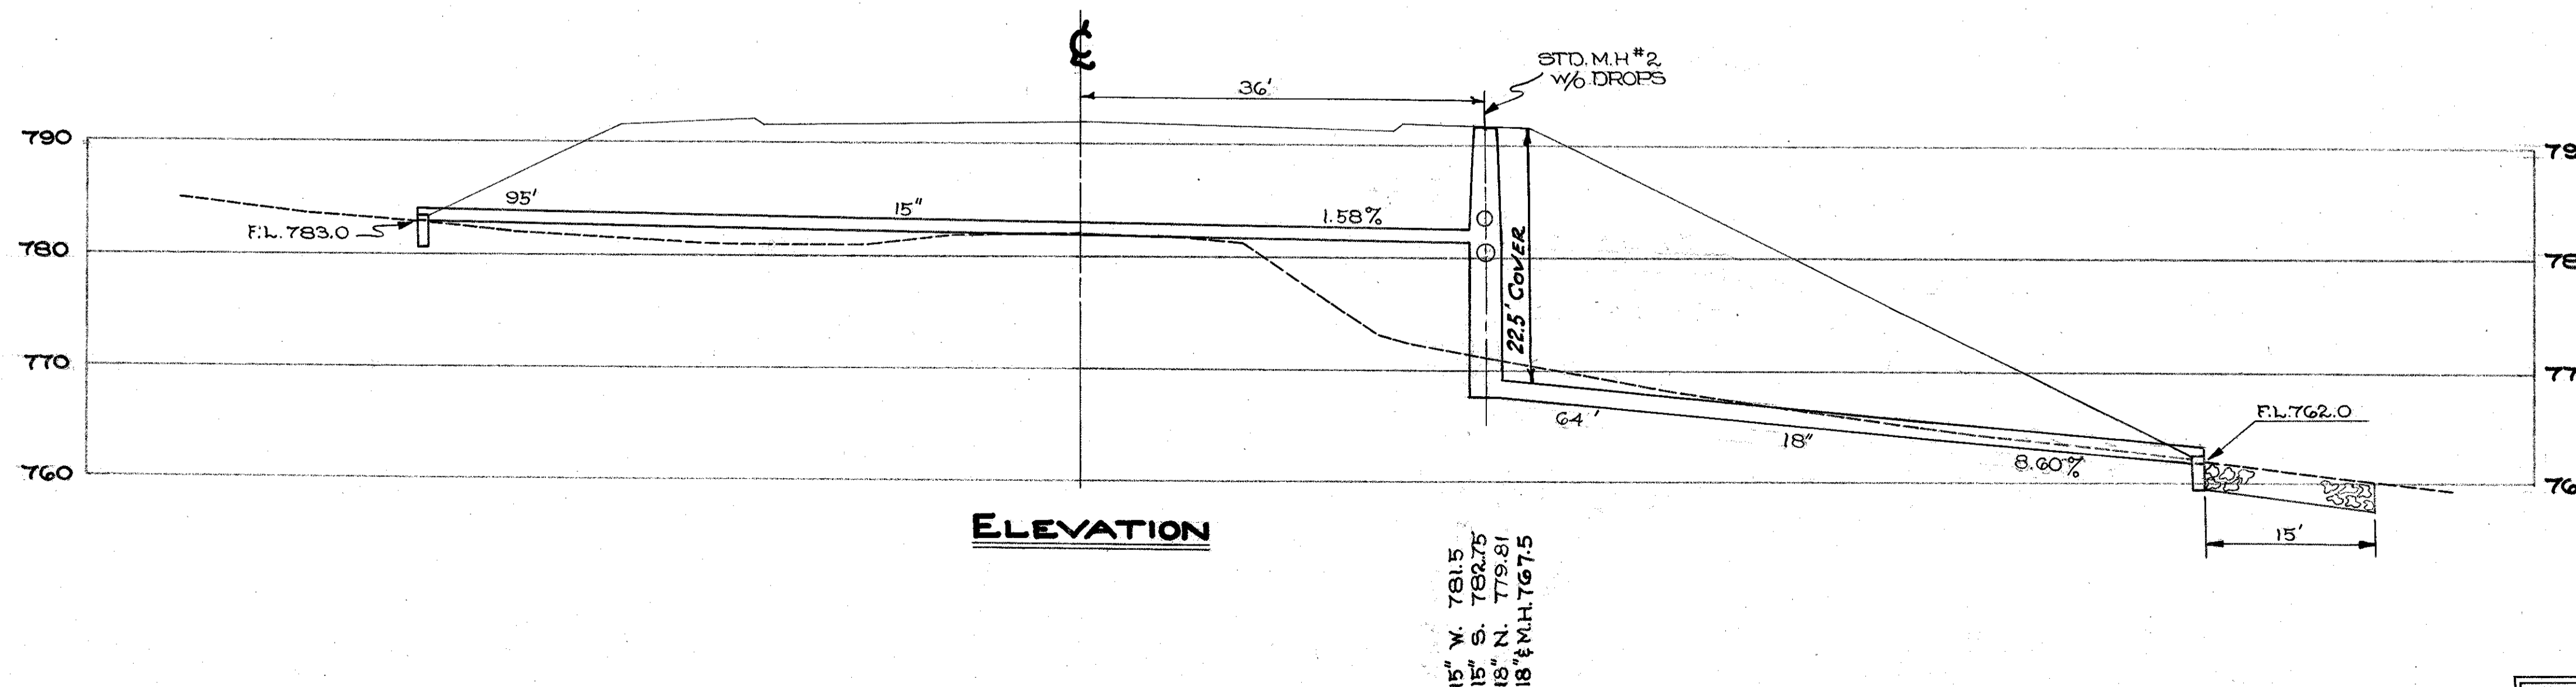

STRUCTURE No. LAK. 2.54
PIPE CULVERT STA. 134+00