


80 60 40 20 0 20 40 60 80

LAKE COUNTY
LAK 91-(0.00)-(2.38)

68
146

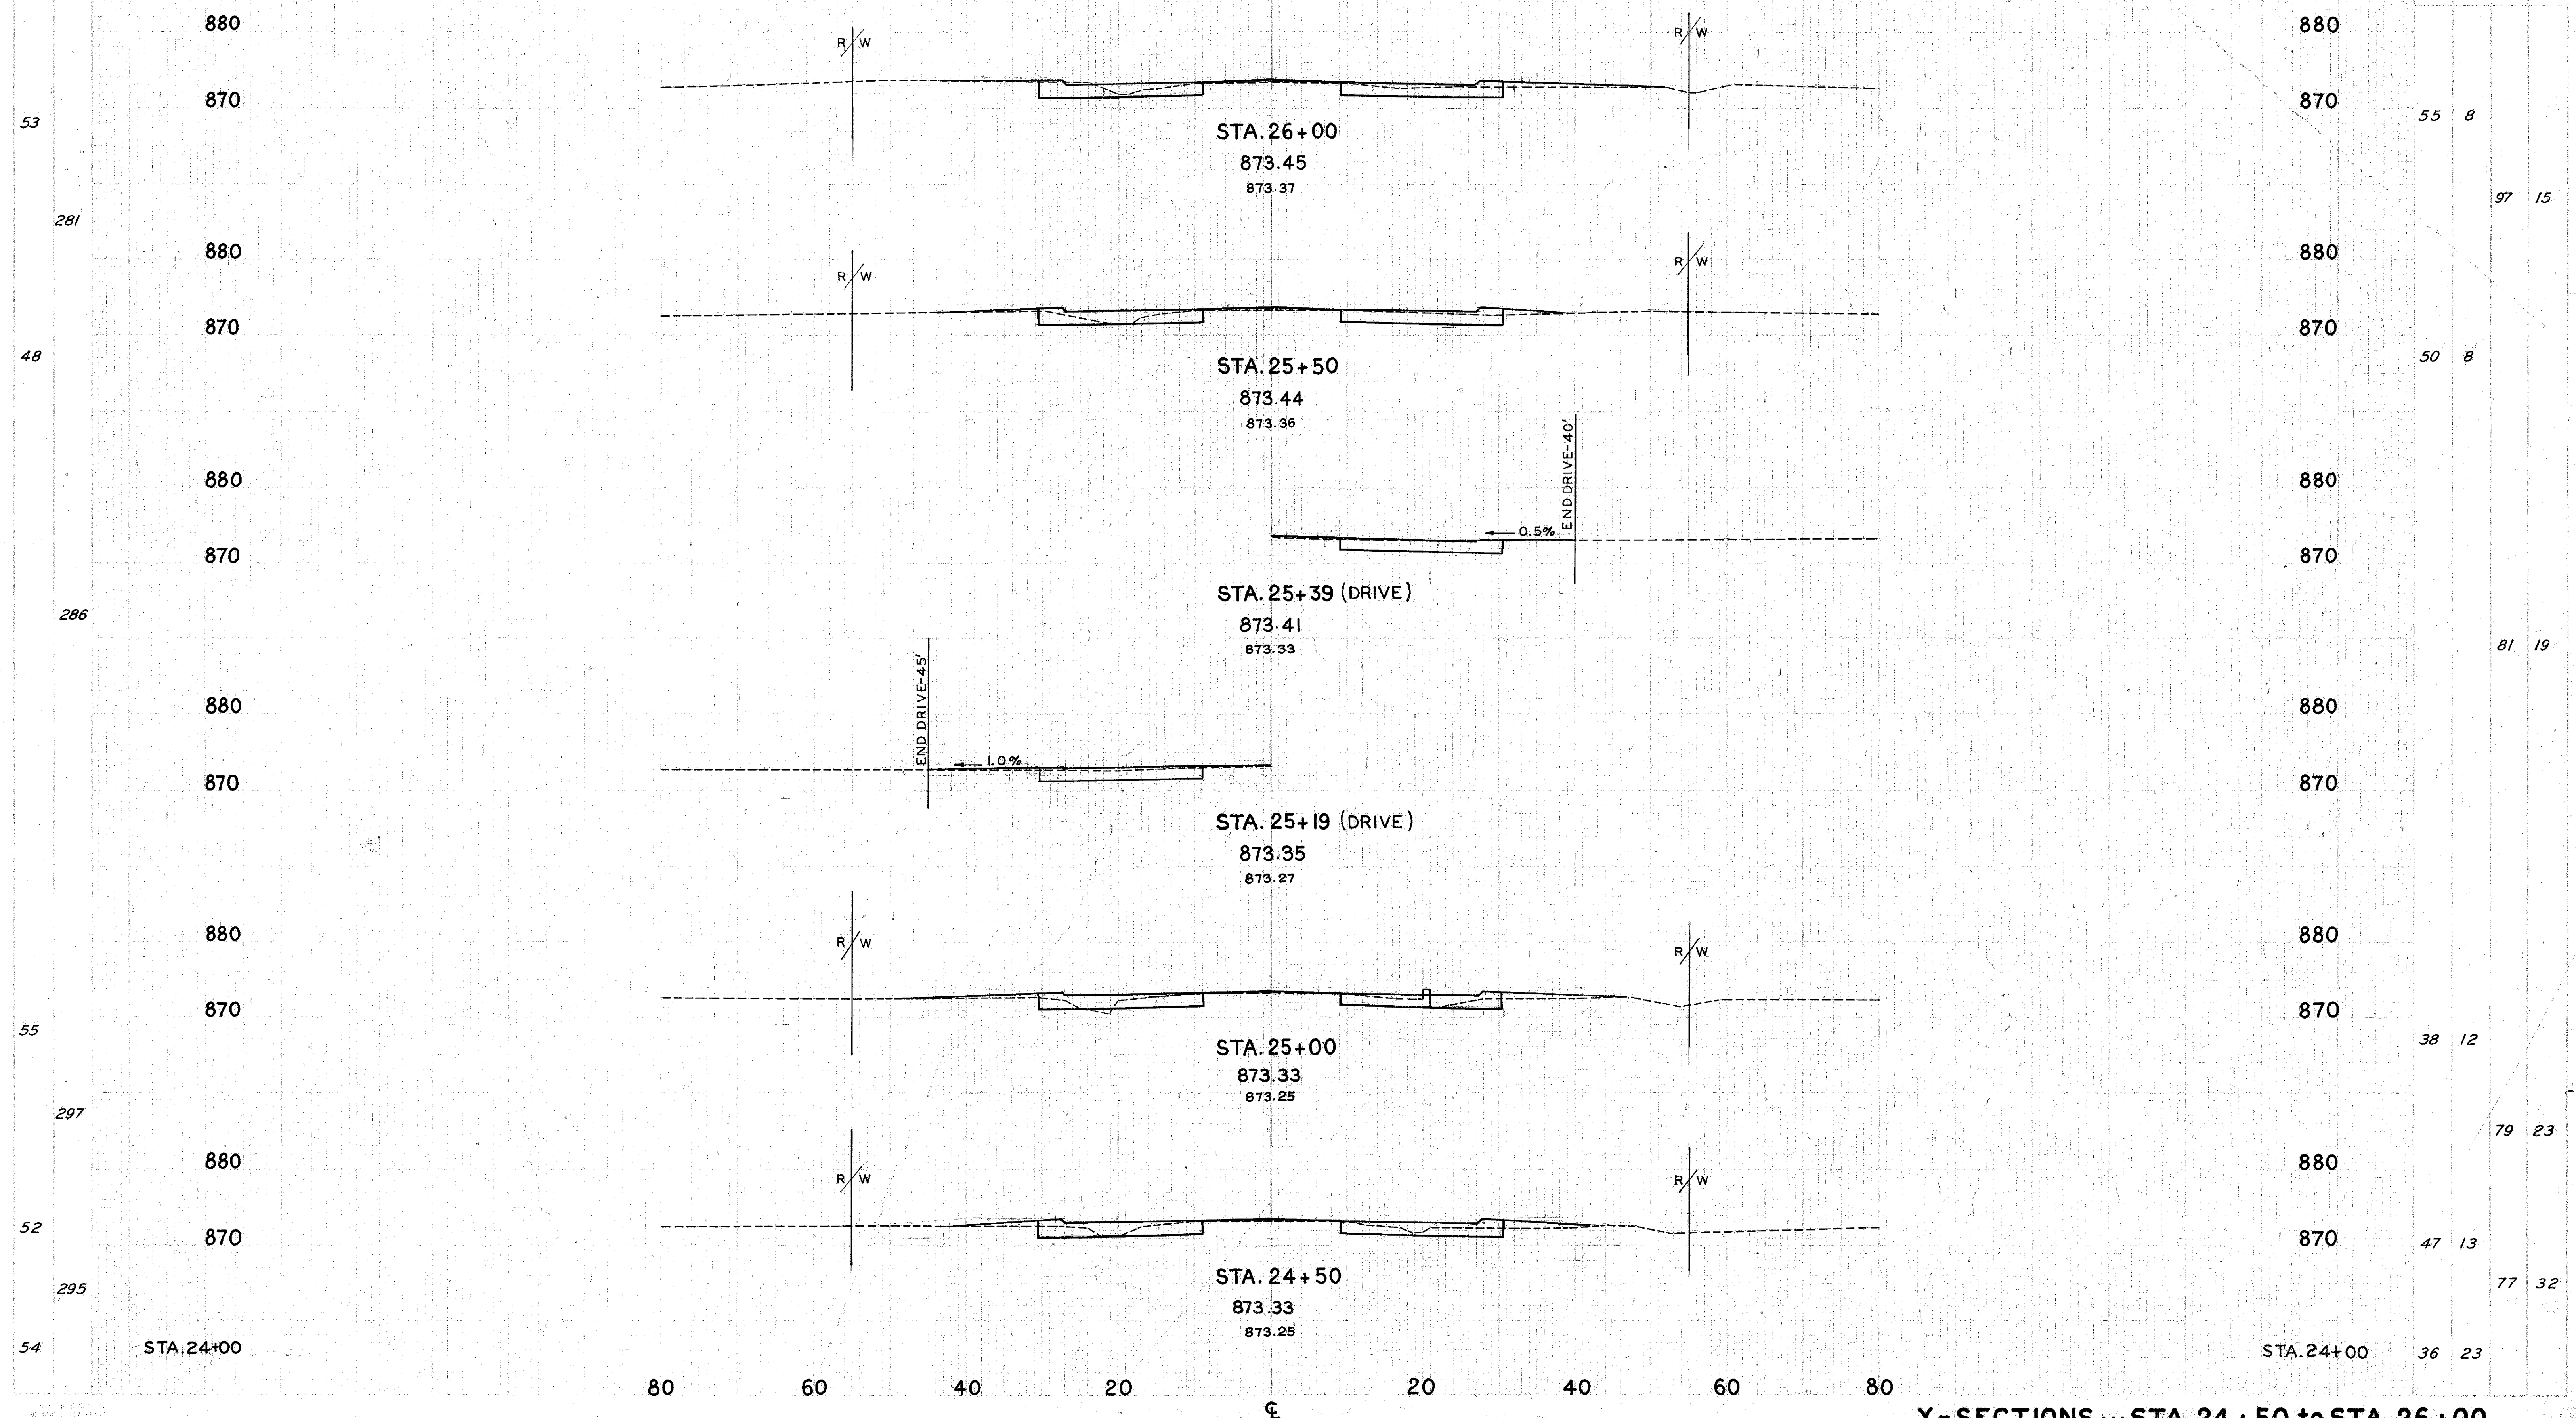

X-SECTIONS ... STA. 24+50 to STA. 26+00